

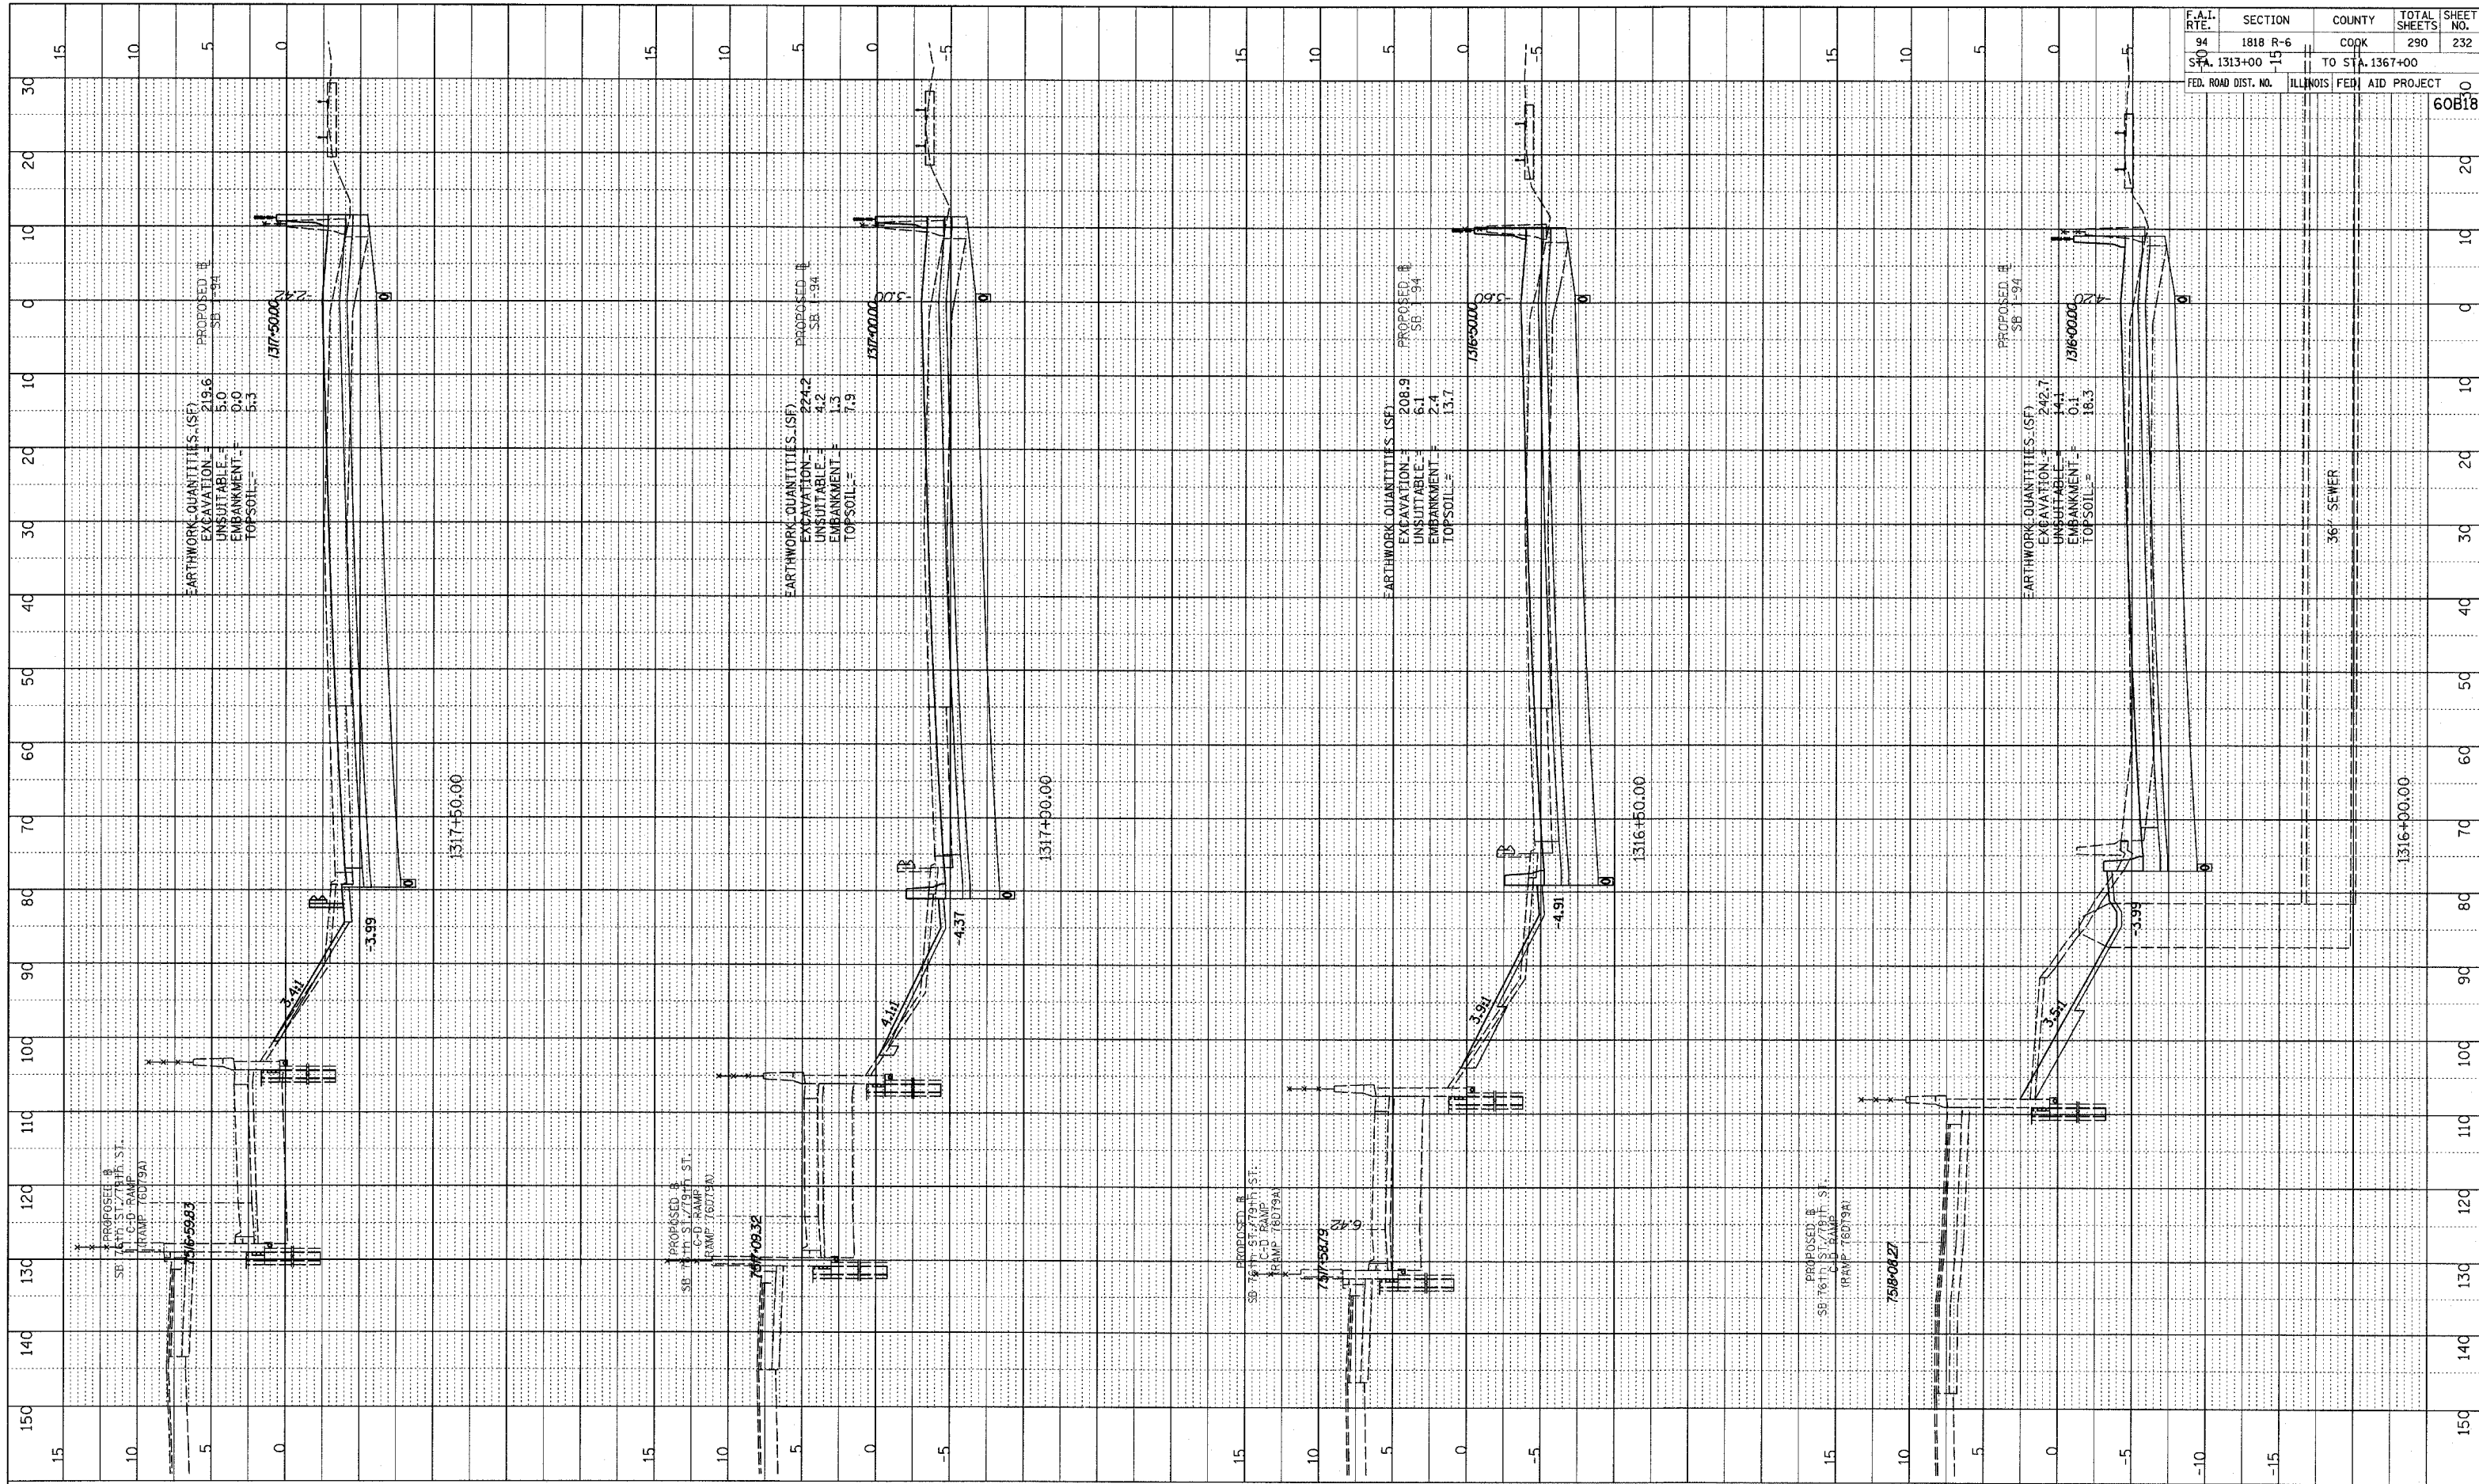


PROFILE SURVEYED  
 PLOTTED, CHECKED  
 NO. DATE  
 STRUCTURE NOTATION CHRD

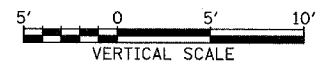

F.A.T. RTE. 94	SECTION 1818 R-6	COUNTY COOK	TOTAL SHEETS 290	SHEET NO. 232
STA. 1313+00	TO STA. 1367+00	ILLINOIS FED. AID PROJECT		
FED. ROAD DIST. NO. 115		60818		

TYLIN INTERNATIONAL

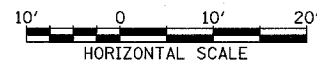

I-94 SOUTHBOUND (DAN RYAN EXPWY)  
 STA. 1316+00 TO STA. 1317+50

02/27/2005 12:45:56 PM