

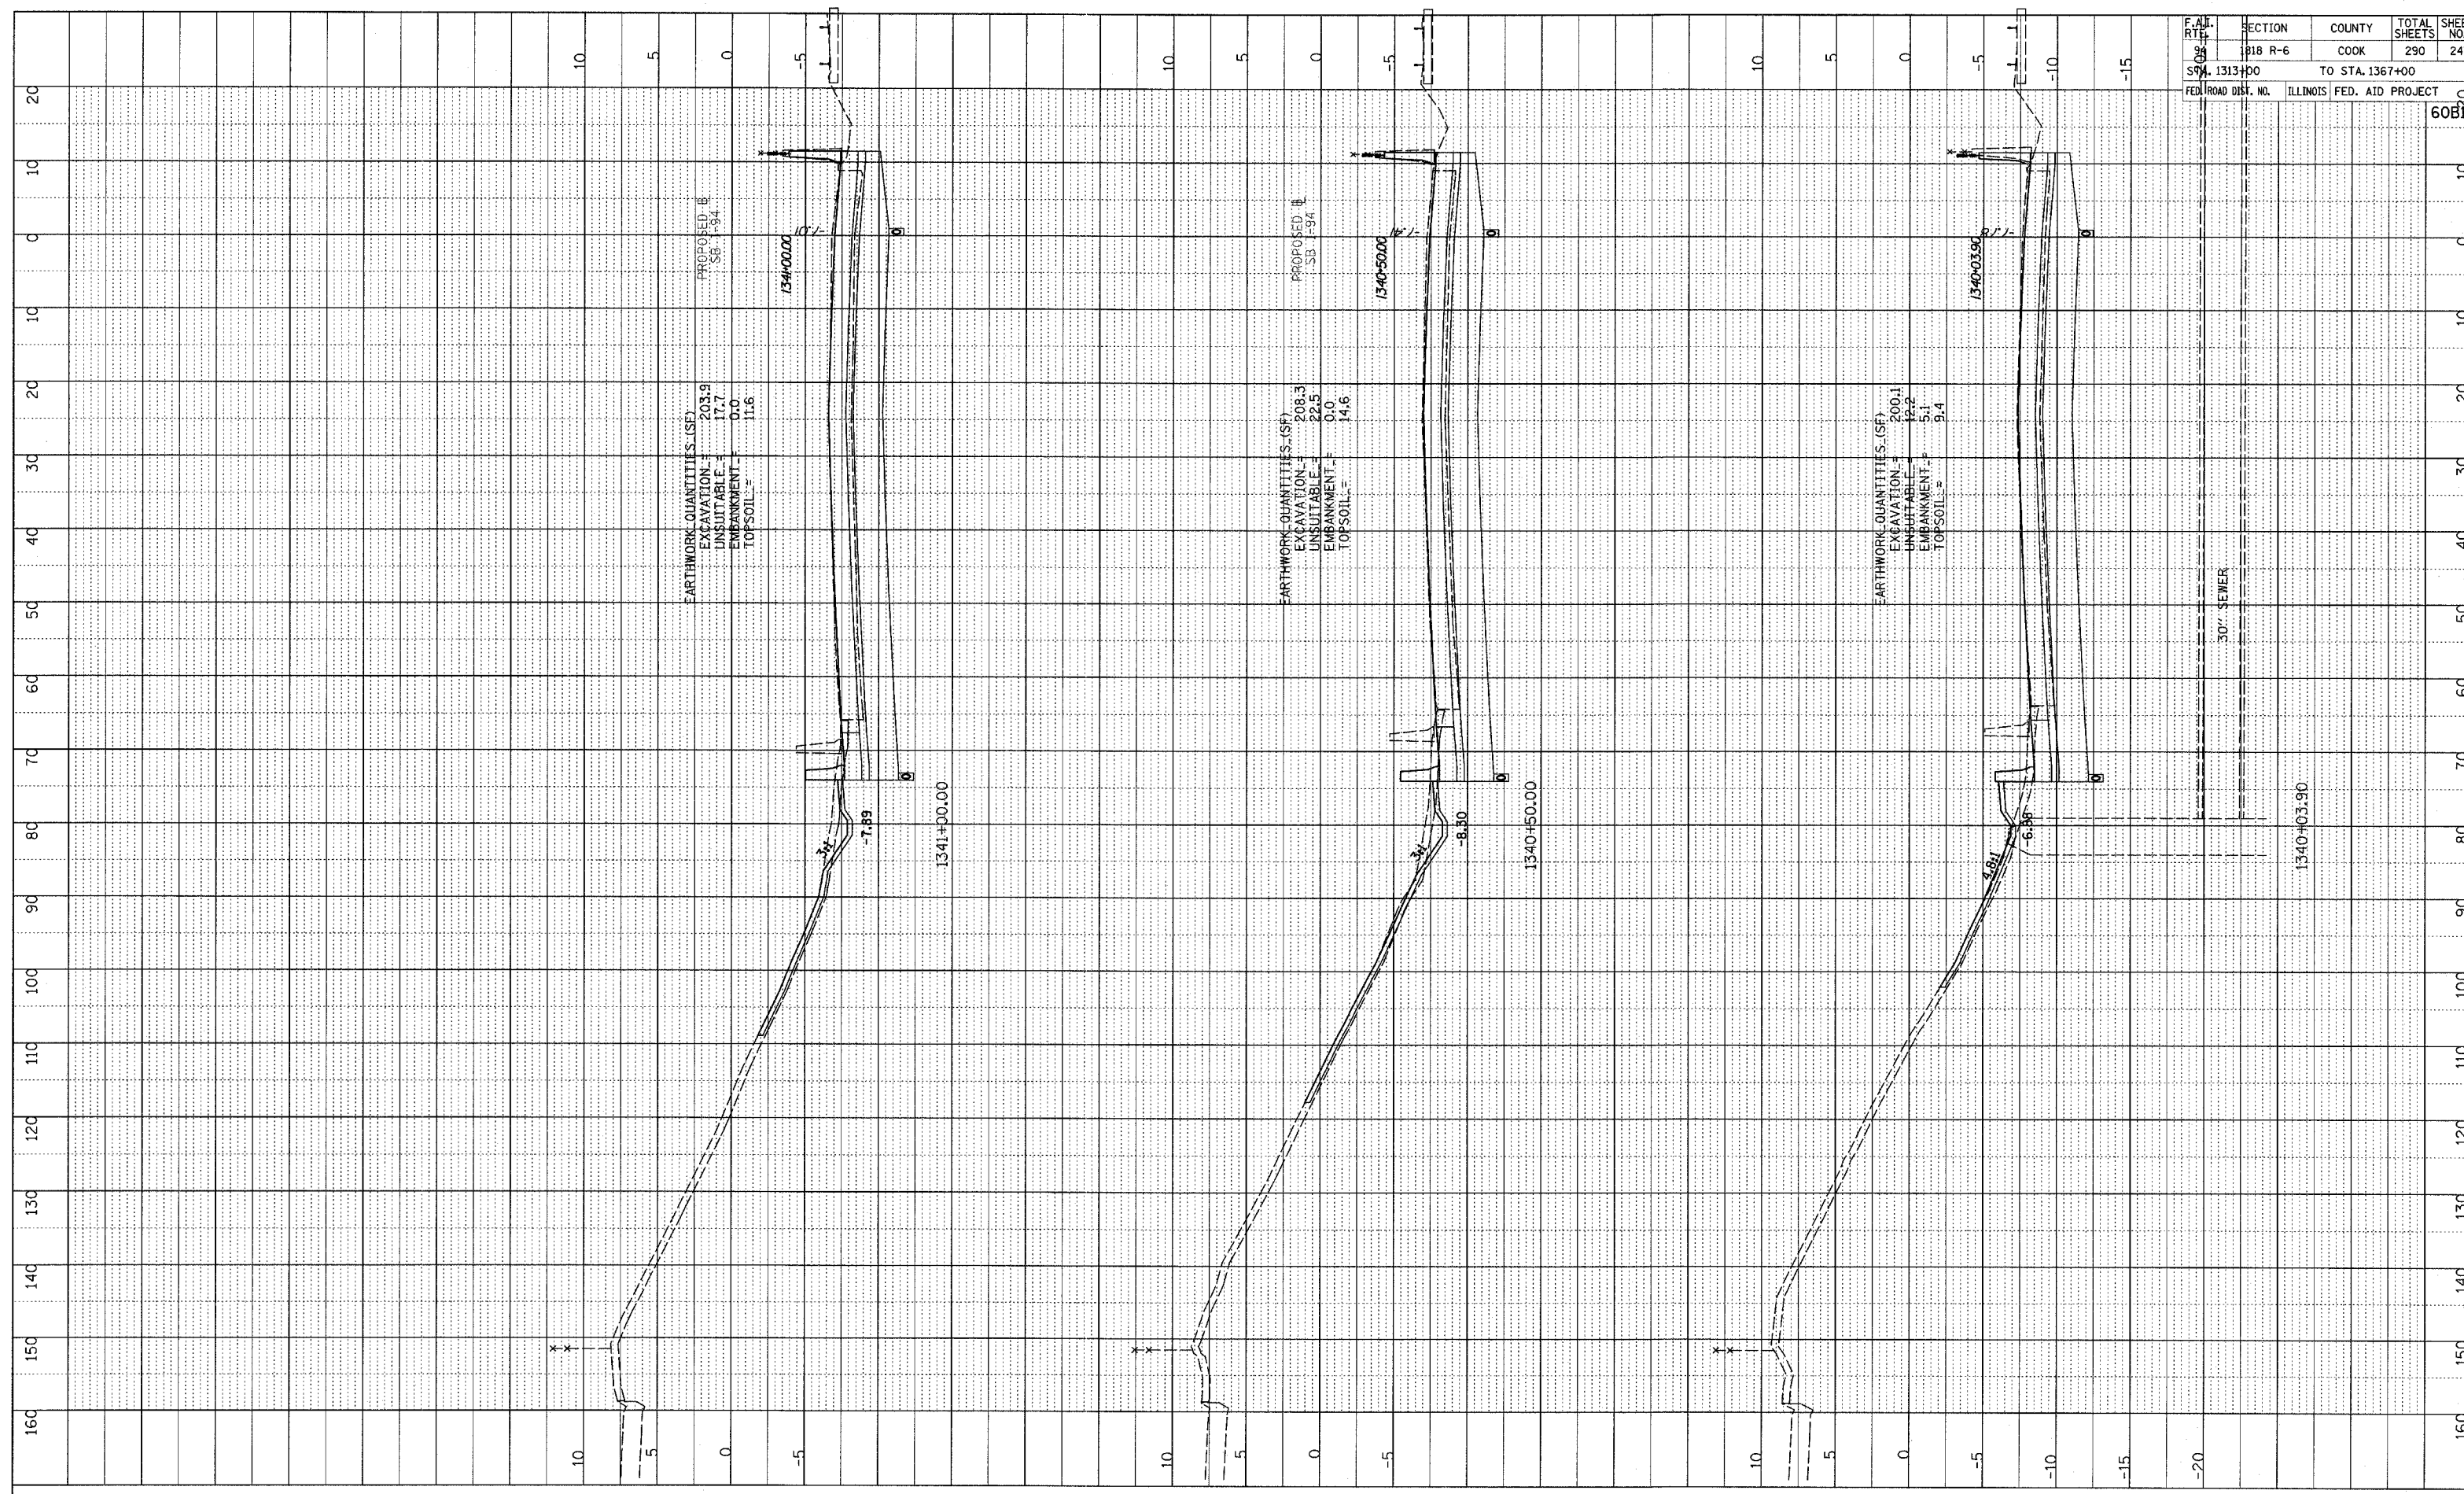


SURVEYED
 GRADES CHECKED
 B.M. NOTED
 STRUCTURE NOTATIONS OK'D
 NO.

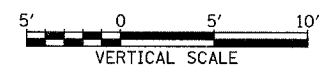

F.A. RT. NO.	SECTION	COUNTY	TOTAL SHEETS	SHEET NO.
90	1818 R-6	COOK	290	247
STA. 1313+00	TO STA. 1367+00			
FED. ROAD DIST. NO.	ILLINOIS FED. AID PROJECT			
	60B18			

TYLIN INTERNATIONAL

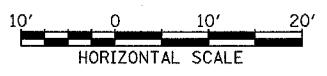

I-94 SOUTHBOUND (DAN RYAN EXPWY)
 STA. 1340+03.90 TO STA. 1341+00

02/27/2006 12:54:05 PM