



PLAN

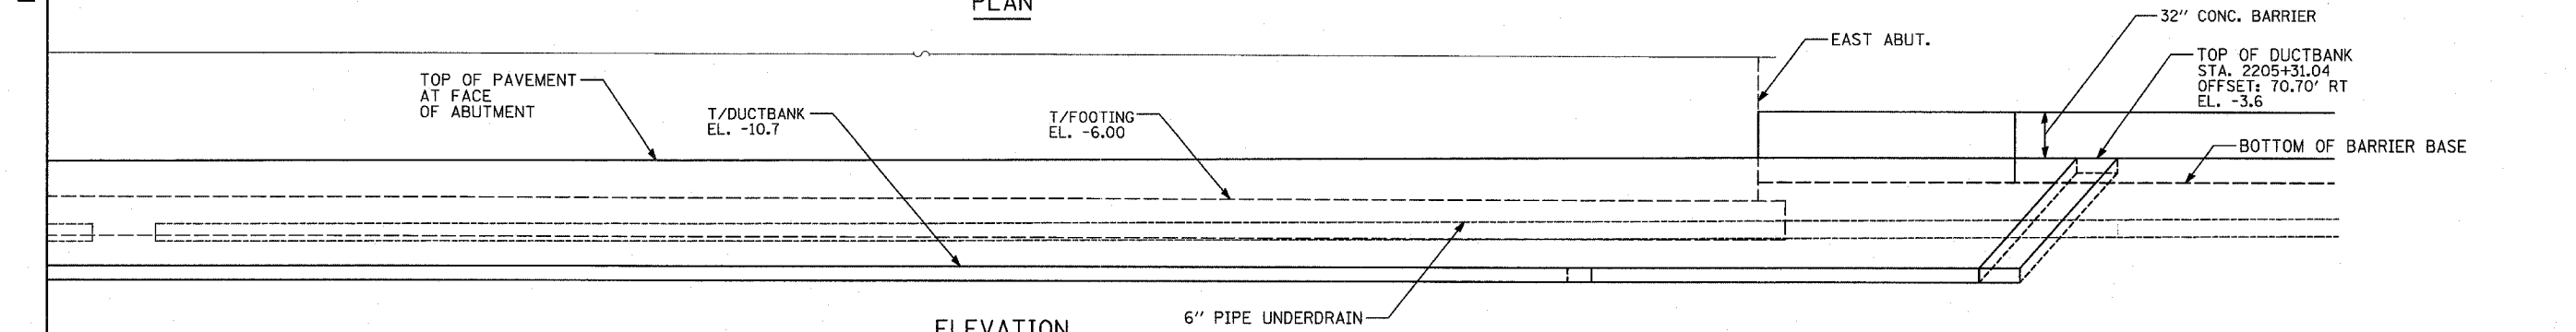

ELEVATION

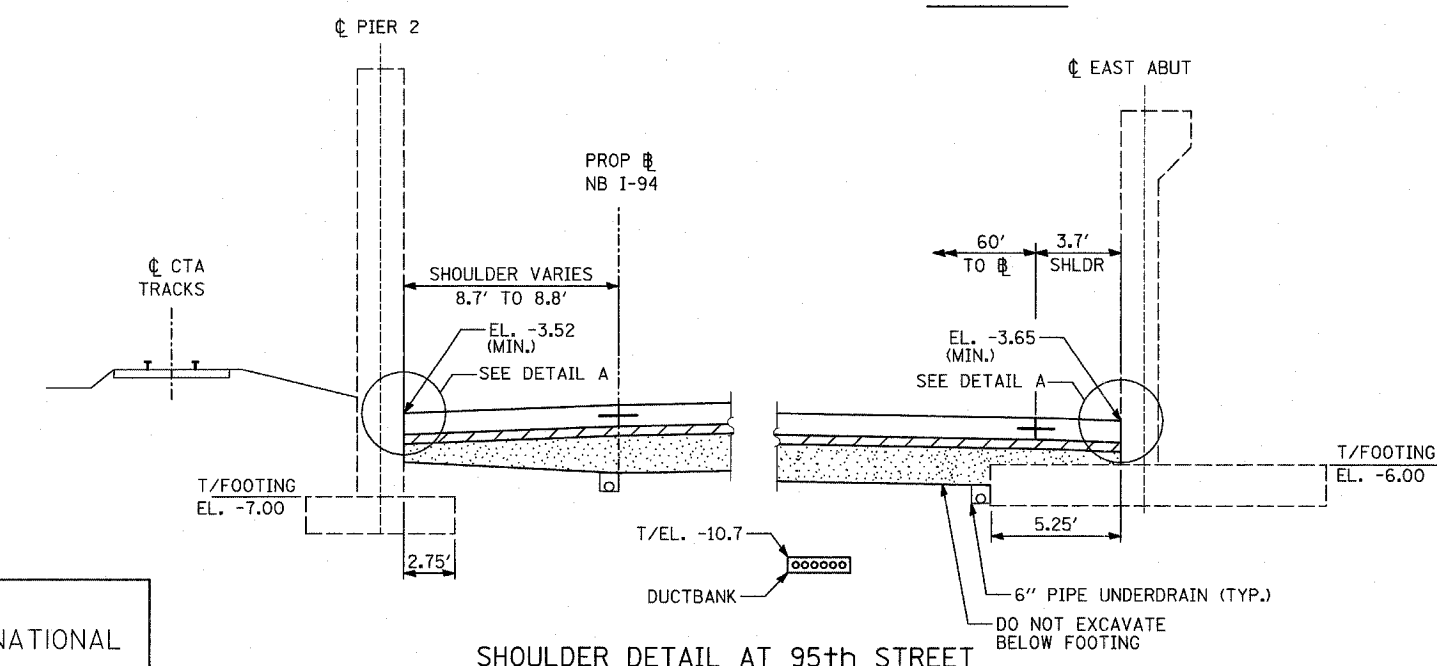

SHOULDER DETAIL AT 95th STREET

REVISIONS	
NAME	DATE

ILLINOIS DEPARTMENT OF TRANSPORTATION
 F.A.I. 94 (DAN RYAN EXPRESSWAY)
 TYPICAL SECTIONS AND DETAILS:
 95TH STREET OVERPASS FOOTINGS,
 DUCTBANK & UNDERDRAIN DETAILS
 SHEET 4 OF 4
 SCALE: NONE
 DATE: MARCH 7, 2006
 DRAWN BY: TB, PL
 CHECKED BY: TGB