



PLAN VIEW OF "15' CONCRETE BARRIER TRANSITION" FOR CONCRETE BARRIER, SINGLE FACE, 32 INCH HEIGHT  
ADJACENT TO SQUARE PIER/ABUTMENT

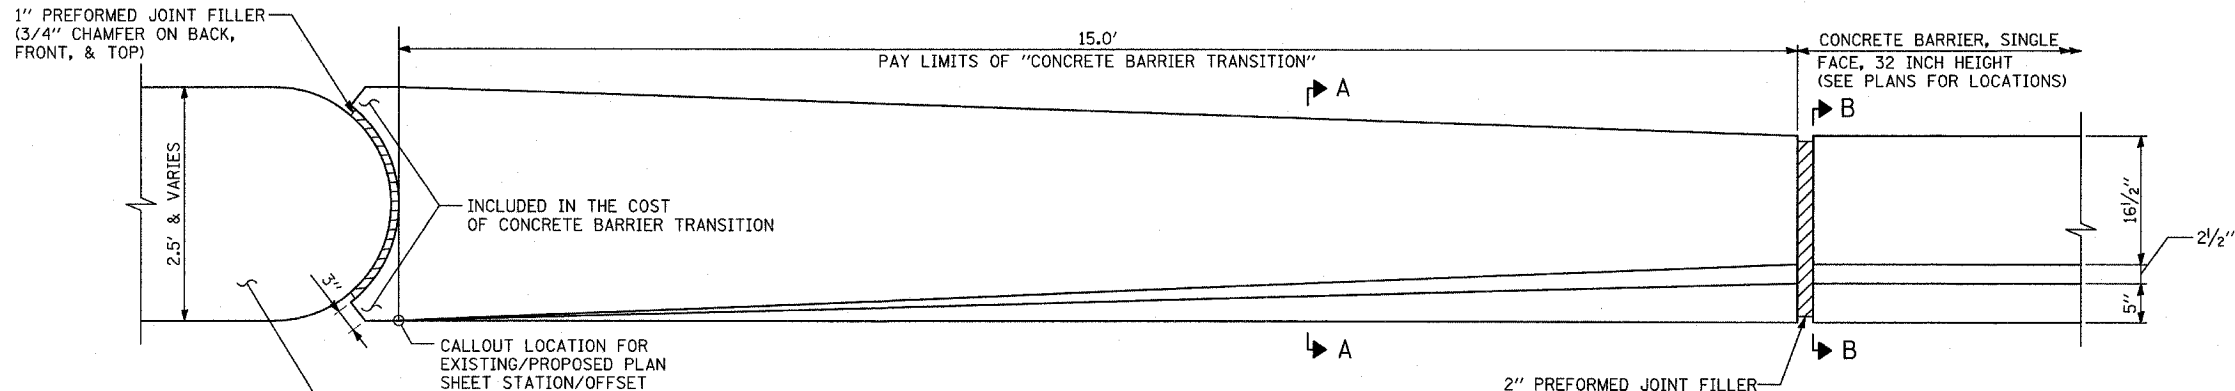

PLAN VIEW OF "15' CONCRETE BARRIER TRANSITION" FOR CONCRETE BARRIER, SINGLE FACE, 32 INCH HEIGHT  
ADJACENT TO ROUND PIER/ABUTMENT

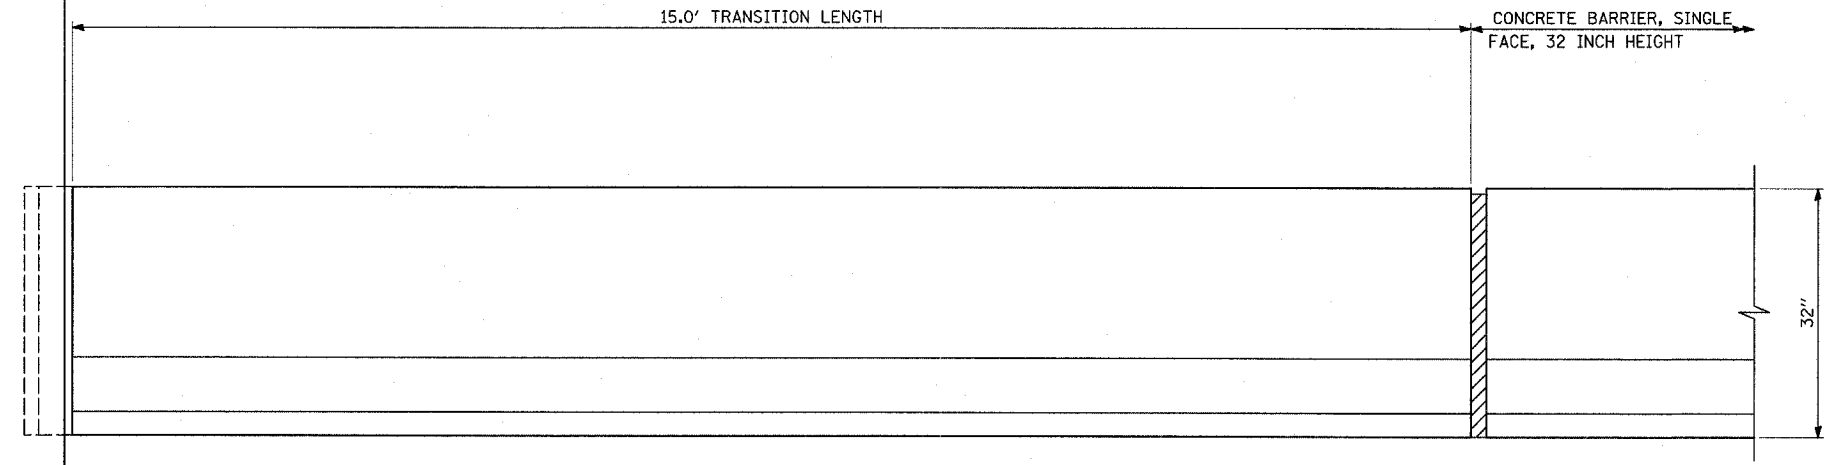

ELEVATION VIEW OF "15' CONCRETE BARRIER TRANSITION" FOR CONCRETE BARRIER, SINGLE FACE, 32 INCH HEIGHT

NOTE:  
ALL PREFORMED JOINT FILLER INCLUDED IN THE COST OF "CONCRETE BARRIER TRANSITION"

TYLIN INTERNATIONAL

REVISIONS	
NAME	DATE

ILLINOIS DEPARTMENT OF TRANSPORTATION  
F.A.I. 94 (DAN RYAN EXPRESSWAY)

MISCELLANEOUS DETAILS:  
CONCRETE BARRIER TRANSITION  
FOR CONCRETE BARRIER, 32 INCH HEIGHT

SCALE: NONE  
DATE: MARCH 7, 2006

DRAWN BY: MPG  
CHECKED BY: TGB