



SECTION B-B

PCC SHOULDER WITH NO OVERLAY

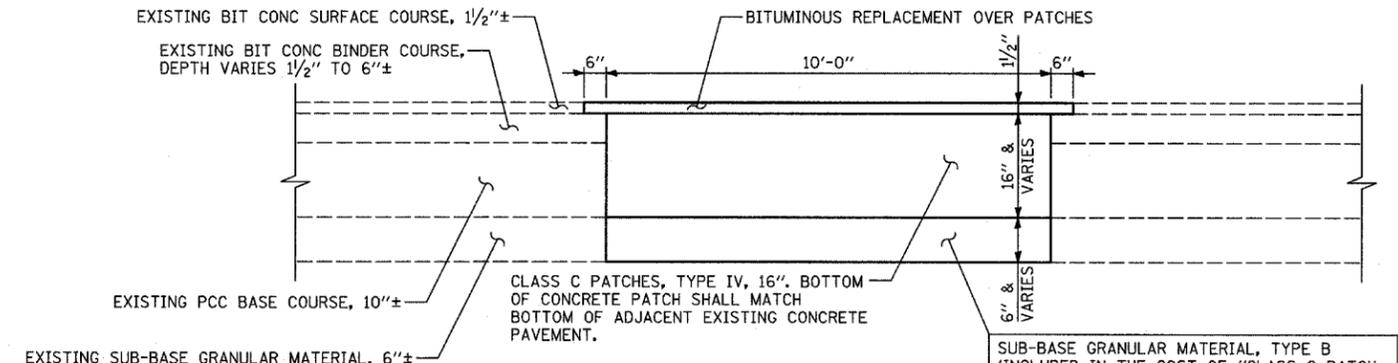

SECTION C-C

BITUMINOUS SURFACE OVER CONCRETE BASE

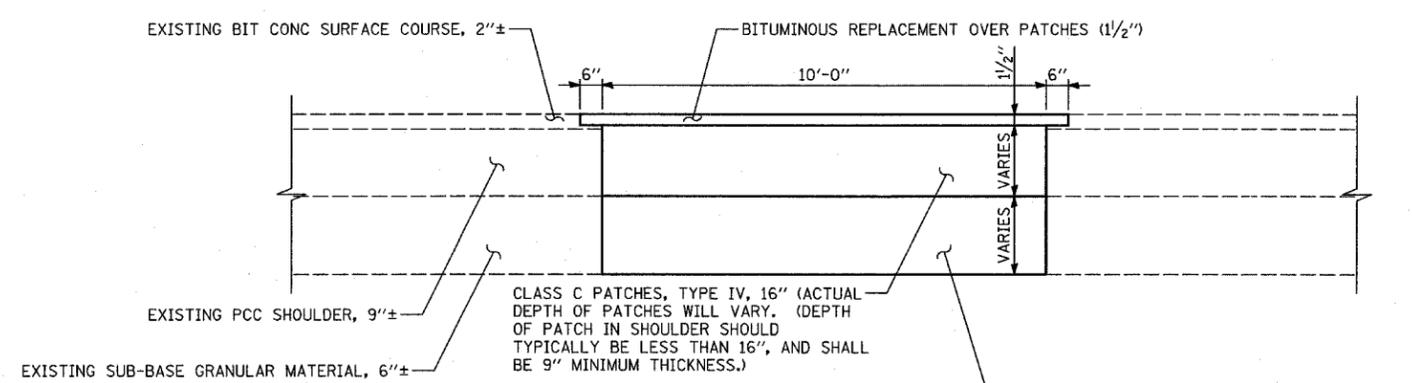

SECTION D-D

BITUMINOUS SURFACE OVER CONCRETE SHOULDER

NOTES:

- TRENCH WIDTH MUST BE 5'-0" EITHER SIDE FROM SEWER OR DRAINAGE STRUCTURE CENTER LINE.
- LOCATIONS OF CONCRETE BARRIER TO REMAIN, CONCRETE BARRIER TO BE REPLACED, PCC SHOULDERS, AND BITUMINOUS SURFACED SHOULDERS VARY.
- ADDITIONAL THICKNESS OF "PCC SHOULDERS 9" NEEDED TO MATCH THE DEPTH OF CLASS C PATCHES SHALL BE INCLUDED IN THE COST OF PCC SHOULDERS 9".

TYLIN INTERNATIONAL

REVISIONS	
NAME	DATE

ILLINOIS DEPARTMENT OF TRANSPORTATION
F.A.I. 94 (DAN RYAN EXPRESSWAY)
 MISCELLANEOUS DETAILS:
 PAVEMENT PATCHING OVER SEWER
 TRENCHES: SHEET 2 OF 2
 TYPICAL SECTIONS

SCALE: NONE
 DATE: MARCH 7, 2006

DRAWN BY: MPG
 CHECKED BY: TGB