



F.A.I. RTE.	SECTION	COUNTY	TOTAL SHEETS	SHEET NO.
94	*	COOK	96	492
STA. 2243+18		TO STA. 2255+88		
FED. ROAD DIST. NO.	ILLINOIS	FED. AID PROJECT		
* (1516.1, 1717, & 1818) R-4				62304

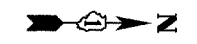


**NOTES:**

- ROADWAY LIGHT POLES SHALL BE REMOVED UNDER CONTRACT 62583. FOUNDATION REMOVAL SHALL BE INCLUDED AS PART OF THIS CONTRACT (62304).

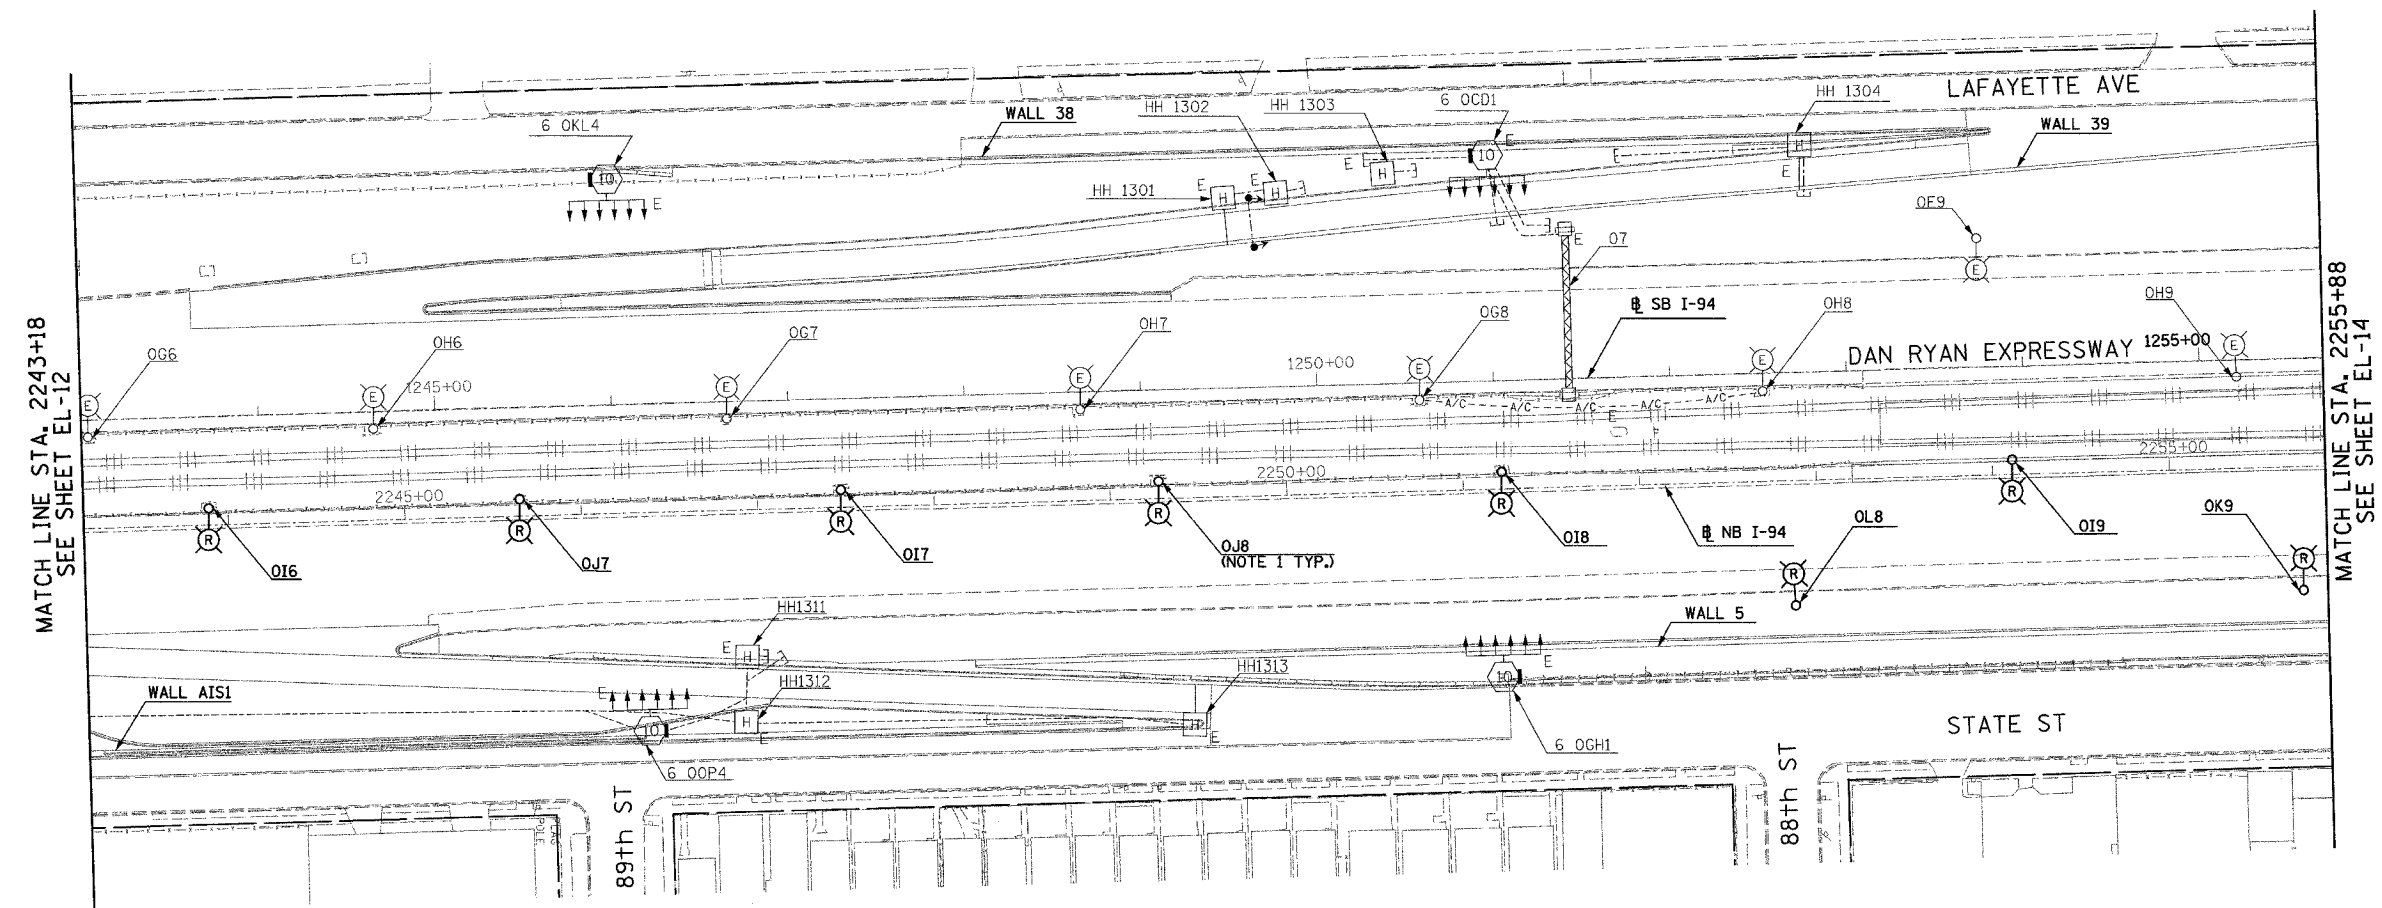

MATCH LINE STA. 2243+18  
SEE SHEET EL-12

MATCH LINE STA. 2255+88  
SEE SHEET EL-14

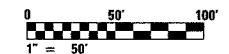

20/EL-13

**SINGH**  
SINGH & ASSOCIATES, INC.  
CONSULTING ENGINEERS

300 W. ADAMS ST.  
CHICAGO, IL 60606  
TEL: (312) 629-0240  
FAX: (312) 629-8449

REVISIONS	
NAME	DATE

ILLINOIS DEPARTMENT OF TRANSPORTATION  
F.A.I. 94 (DAN RYAN EXPRESSWAY)  
ROADWAY LIGHTING AND SURVEILLANCE PLANS  
EXISTING CONDITIONS AND DEMOLITION  
STA. 2243+18 TO STA. 2255+88

SCALE: 1"=50'      DRAWN BY: YJ  
DATE: MARCH 7, 2006      CHECKED BY: TM

3/7/2006 11:29:11 AM