





**SIGNING LEGEND:**

- PROPOSED GROUND MOUNTED SIGN
- PROPOSED OVERHEAD SIGN STRUCTURE -TRUSS
- PROPOSED OVERHEAD SIGN STRUCTURE-BRIDGE MOUNTED
- PROPOSED OVERHEAD SIGN STRUCTURE-CANTILEVER
- EXISTING GROUND MOUNTED SIGN
- EXISTING OVERHEAD SIGN STRUCTURE -TRUSS
- EXISTING OVERHEAD SIGN STRUCTURE-BRIDGE MOUNTED
- EXISTING OVERHEAD SIGN STRUCTURE-CANTILEVER
- PROPOSED SIGN
- EXISTING SIGN

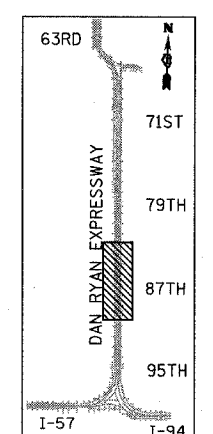

LOCATION MAP

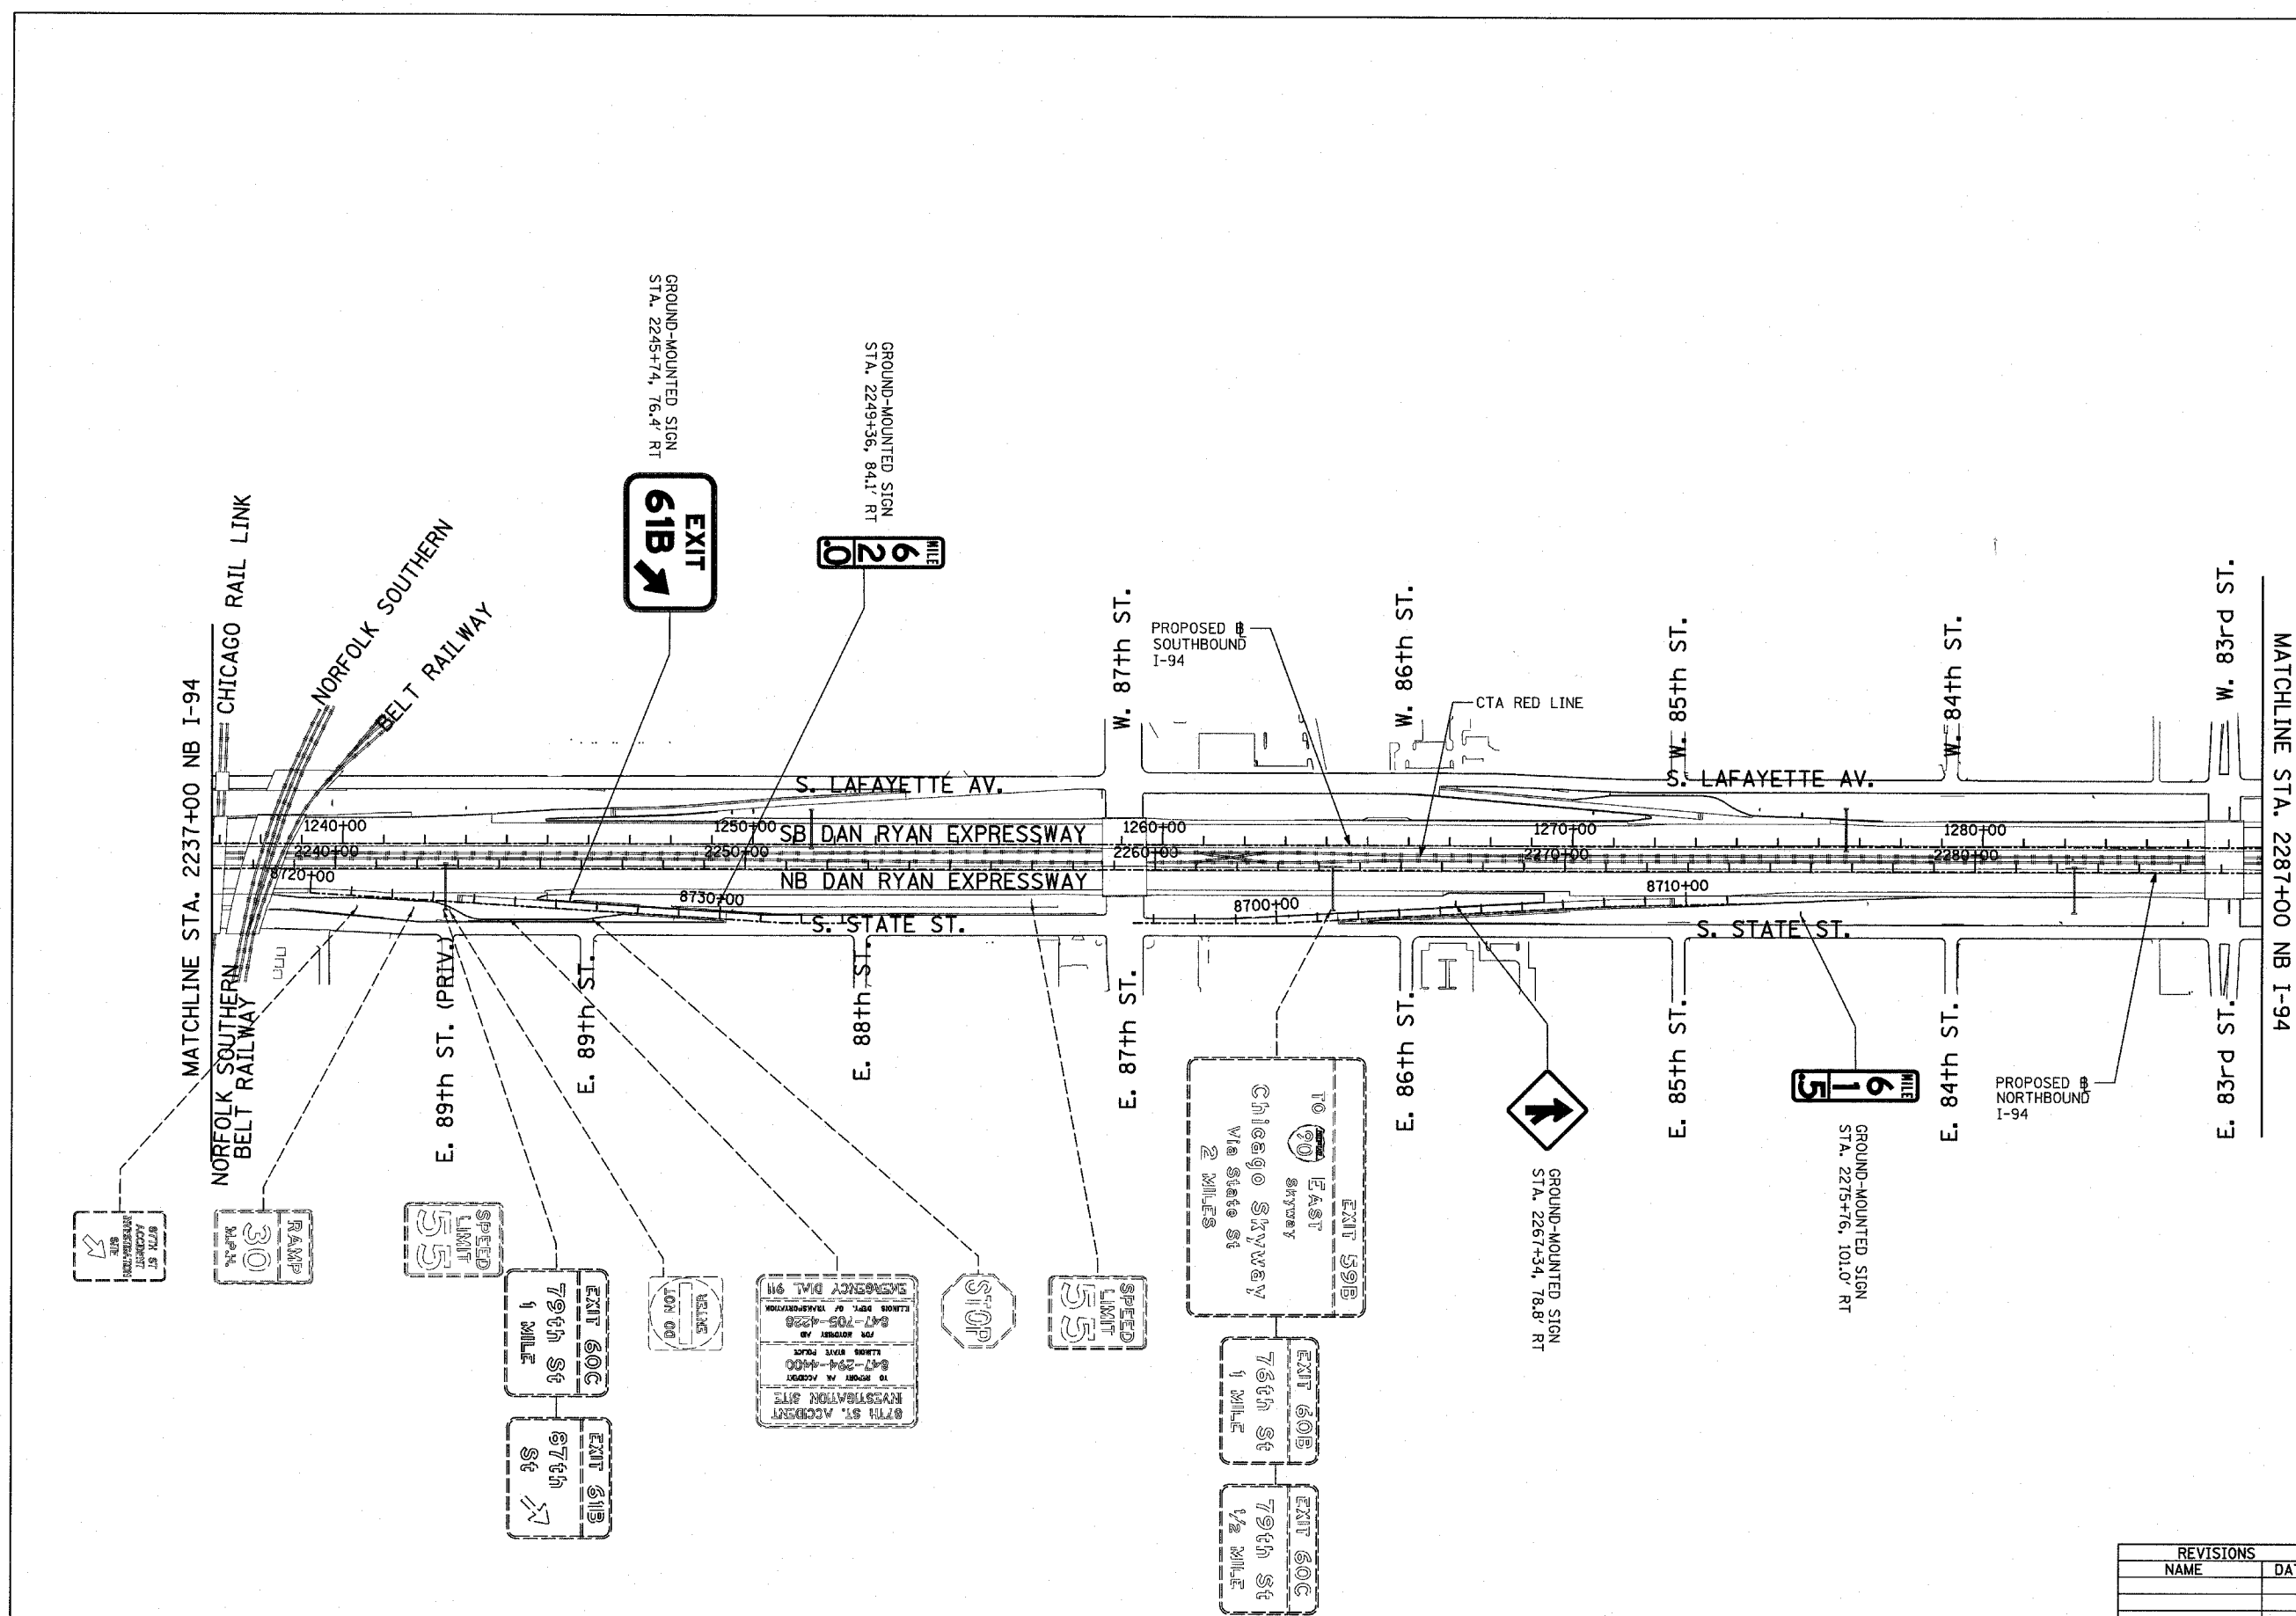


REVISIONS	
NAME	DATE

ILLINOIS DEPARTMENT OF TRANSPORTATION  
 F.A.I. 94 (DAN RYAN EXPRESSWAY)

PROPOSED SIGNING  
 STA. 2237+00 TO STA 2287+00  
 SHEET 4 OF 5

SCALE: 1" = 200'  
 DATE: MARCH 7, 2006

DRAWN BY: AMB  
 CHECKED BY: TGB

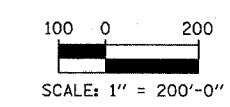

**TYLIN** INTERNATIONAL