



F.A.I. RTE.	SECTION	COUNTY	TOTAL SHEET SHEETS	NO.
57		COOK	916	569
STA.	TO STA.			
FED. ROAD DIST. NO. 1 ILLINOIS FED. AID PROJECT				
CONTRACT NO. 62304				
*(1516.1, 1717, & 1818) R-4				

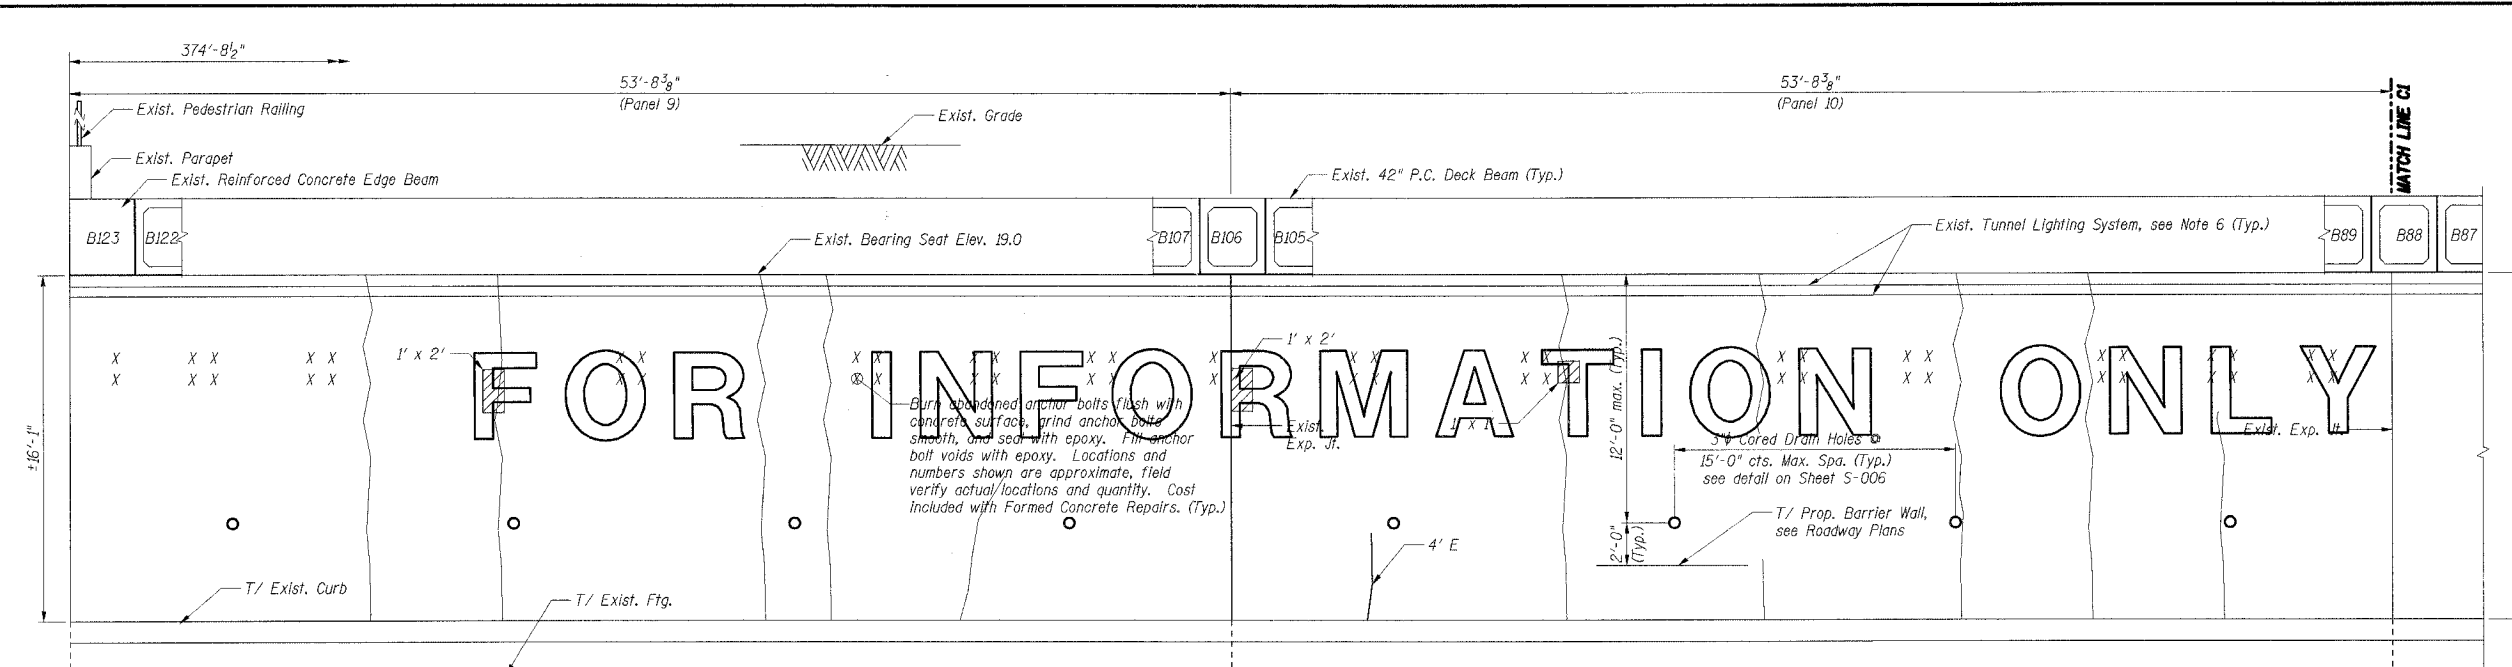

THESE PLANS INCLUDED IN

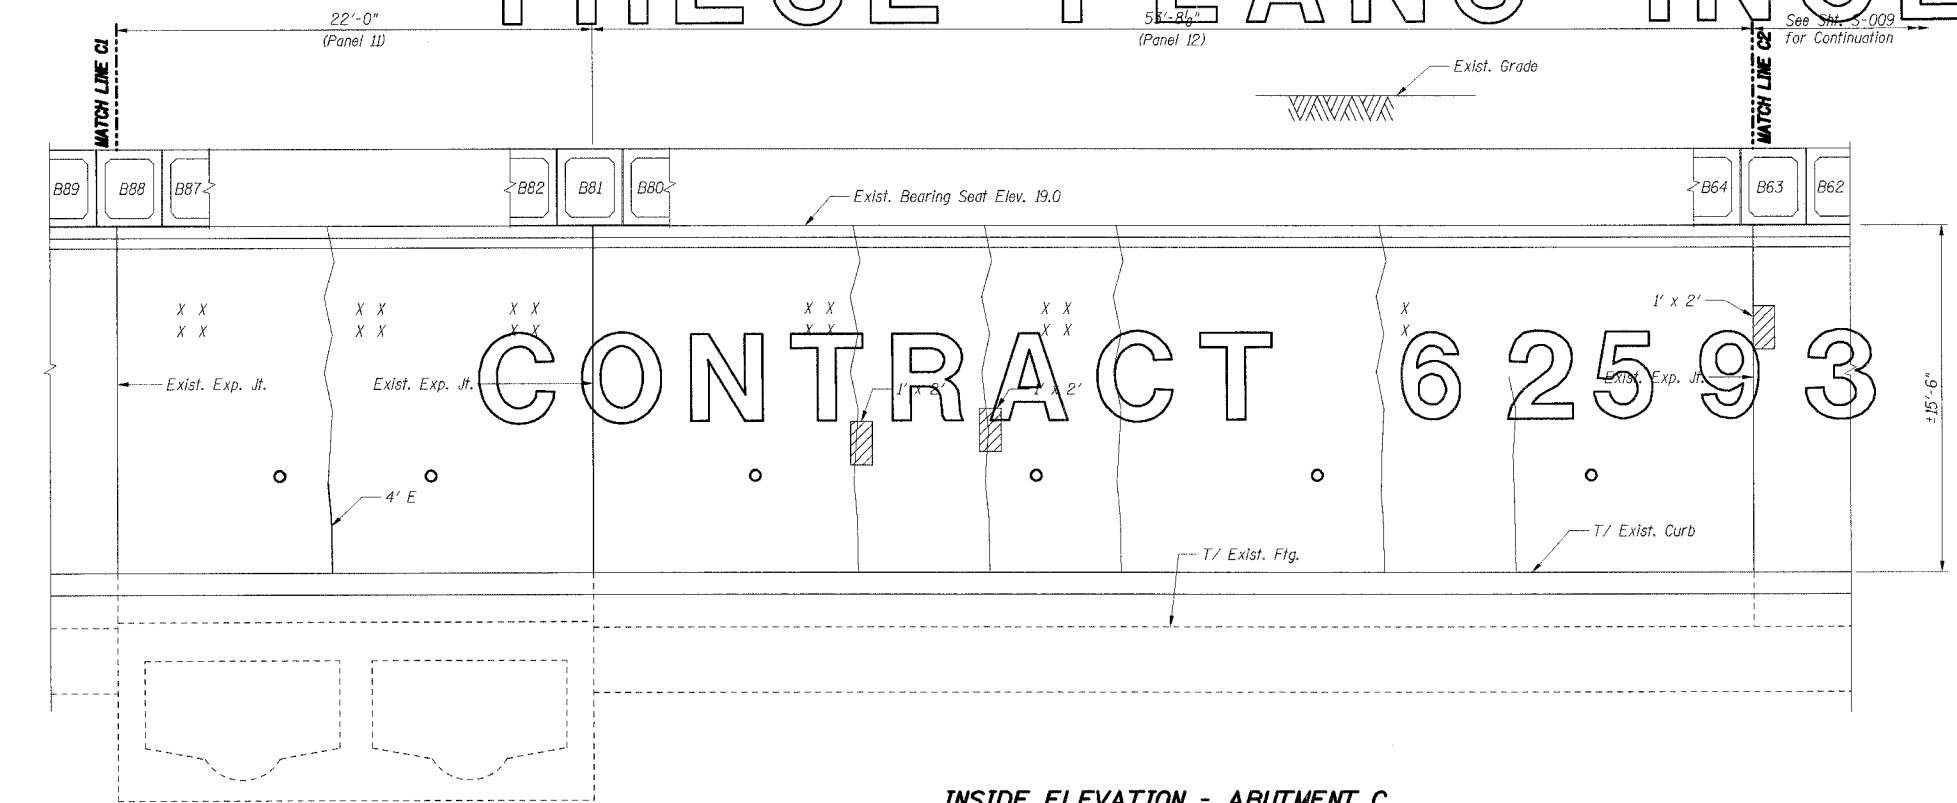

INSIDE ELEVATION - ABUTMENT C (ALONG WORK LINE C)

LEGEND

- Formed Concrete Repair
Depth equal to or less than 5"
- Epoxy Crack Sealing
- Hairline Crack - Not to be sealed
- Abandoned anchor bolts or anchor bolt voids.

Notes:

1. Work this Sheet with Sheet S-009.
2. Areas of repairs shown are estimated based upon inspection surveys conducted in 2004. The Engineer shall document actual locations and types of repairs on As-Built plans.
3. Date of Survey
I-94 Tunnel: February 2004
CTA Tunnel: July 2004
4. The Contractor shall coordinate work on C.T.A. property with the C.T.A. according to the Special Provisions.
5. See Sheet S-009 for Bill of Material.
6. Existing Tunnel Lighting System shall be protected and maintained by the Contractor per the Special Provision for PROTECT AND MAINTAIN EXISTING IDOT TUNNEL LIGHTING SYSTEM.
7. Repairs to the tunnel walls shall not be performed until the final waterproofing has been applied to the deck beams' top surface by others.

SHT. S-008

REVISIONS	
NAME	DATE

ILLINOIS DEPARTMENT OF TRANSPORTATION
F.A.I. ROUTE 57 (INTERSTATE 57) OVER
F.A.I. ROUTE I-94 SB & CTA TRACKS-BRIDGE REPAIRS
SN 016-0073
COOK COUNTY
SECTION (1516.1, 1717, & 1818) R-4
ABUTMENT C
REPAIRS I

DATE: 03/07/06

DRAWN BY: VV
CHECKED BY: RDS

TENG
TENG & ASSOCIATES, INC.
ENGINEERS/ARCHITECTS/PLANNERS
225 N. MICHIGAN AVE., CHICAGO, IL 60601
TELEPHONE: 312.543.6000

UDETG
 \ABT00M24.DGN, \ABT00M24.DGN, \ABT00M24.DGN, \B8666666.DGN
 3-07-2006, 16:09:49
 \VFS-000\FRGL\CVL\DOCUMENT\930850\STRUCT\00M24.DGN\ABT00M24.DGN