


PROFILE SHEET  
 DATE \_\_\_\_\_ BY \_\_\_\_\_  
 NOTE BOOK GRADES CHECKED  
 NO. \_\_\_\_\_ PLAN CHECKED  
 PROJECT NO. \_\_\_\_\_ PROJECT NAME  
 PROJECT LOCATION



F.A.I. RTE.	SECTION	COUNTY	TOTAL SHEETS	SHEET NO.
94	150+65 (NB I-57) TO STA. 2316+00 (NB RYAN)	COOK	916	655
FED. ROAD DIST. NO. ILLINOIS FED. AID PROJECT				
• (1516.1, 1717, & 1818) R-4				
				62304

TYLIN INTERNATIONAL

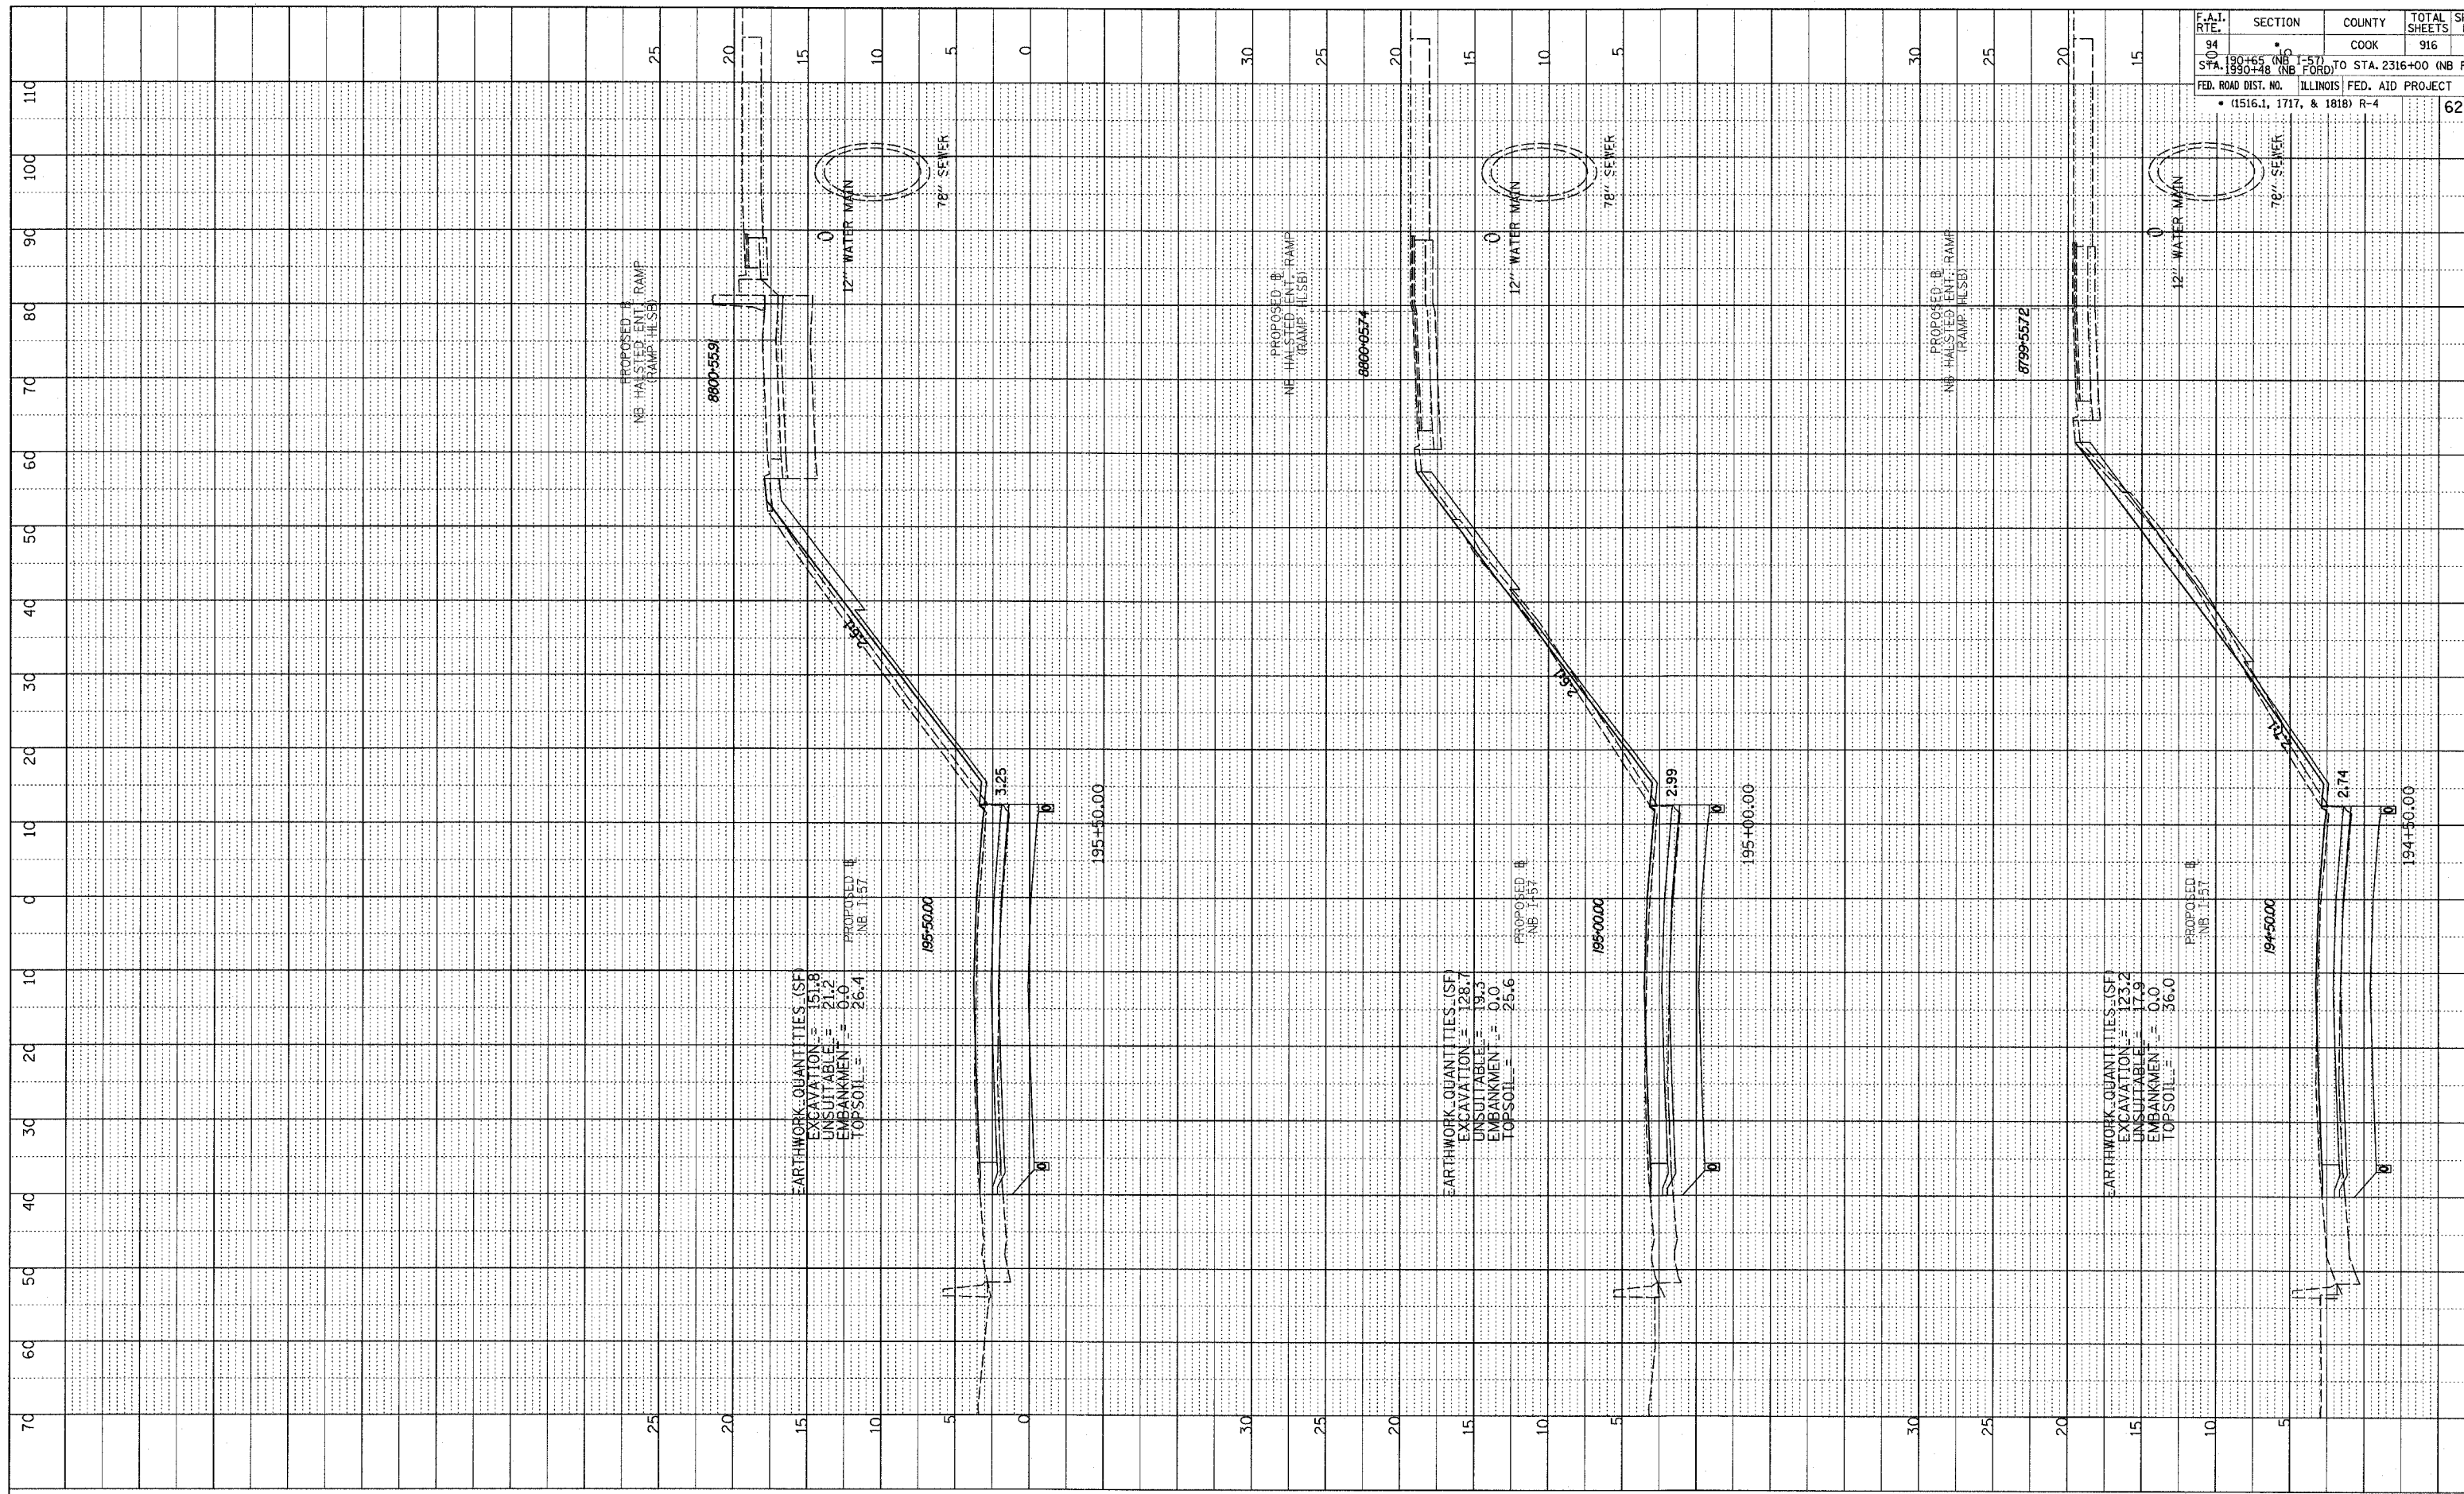

NORTHBOUND I-57  
 STA. 194+50 TO STA. 195+50

03/03/2006 04:40:20 PM