

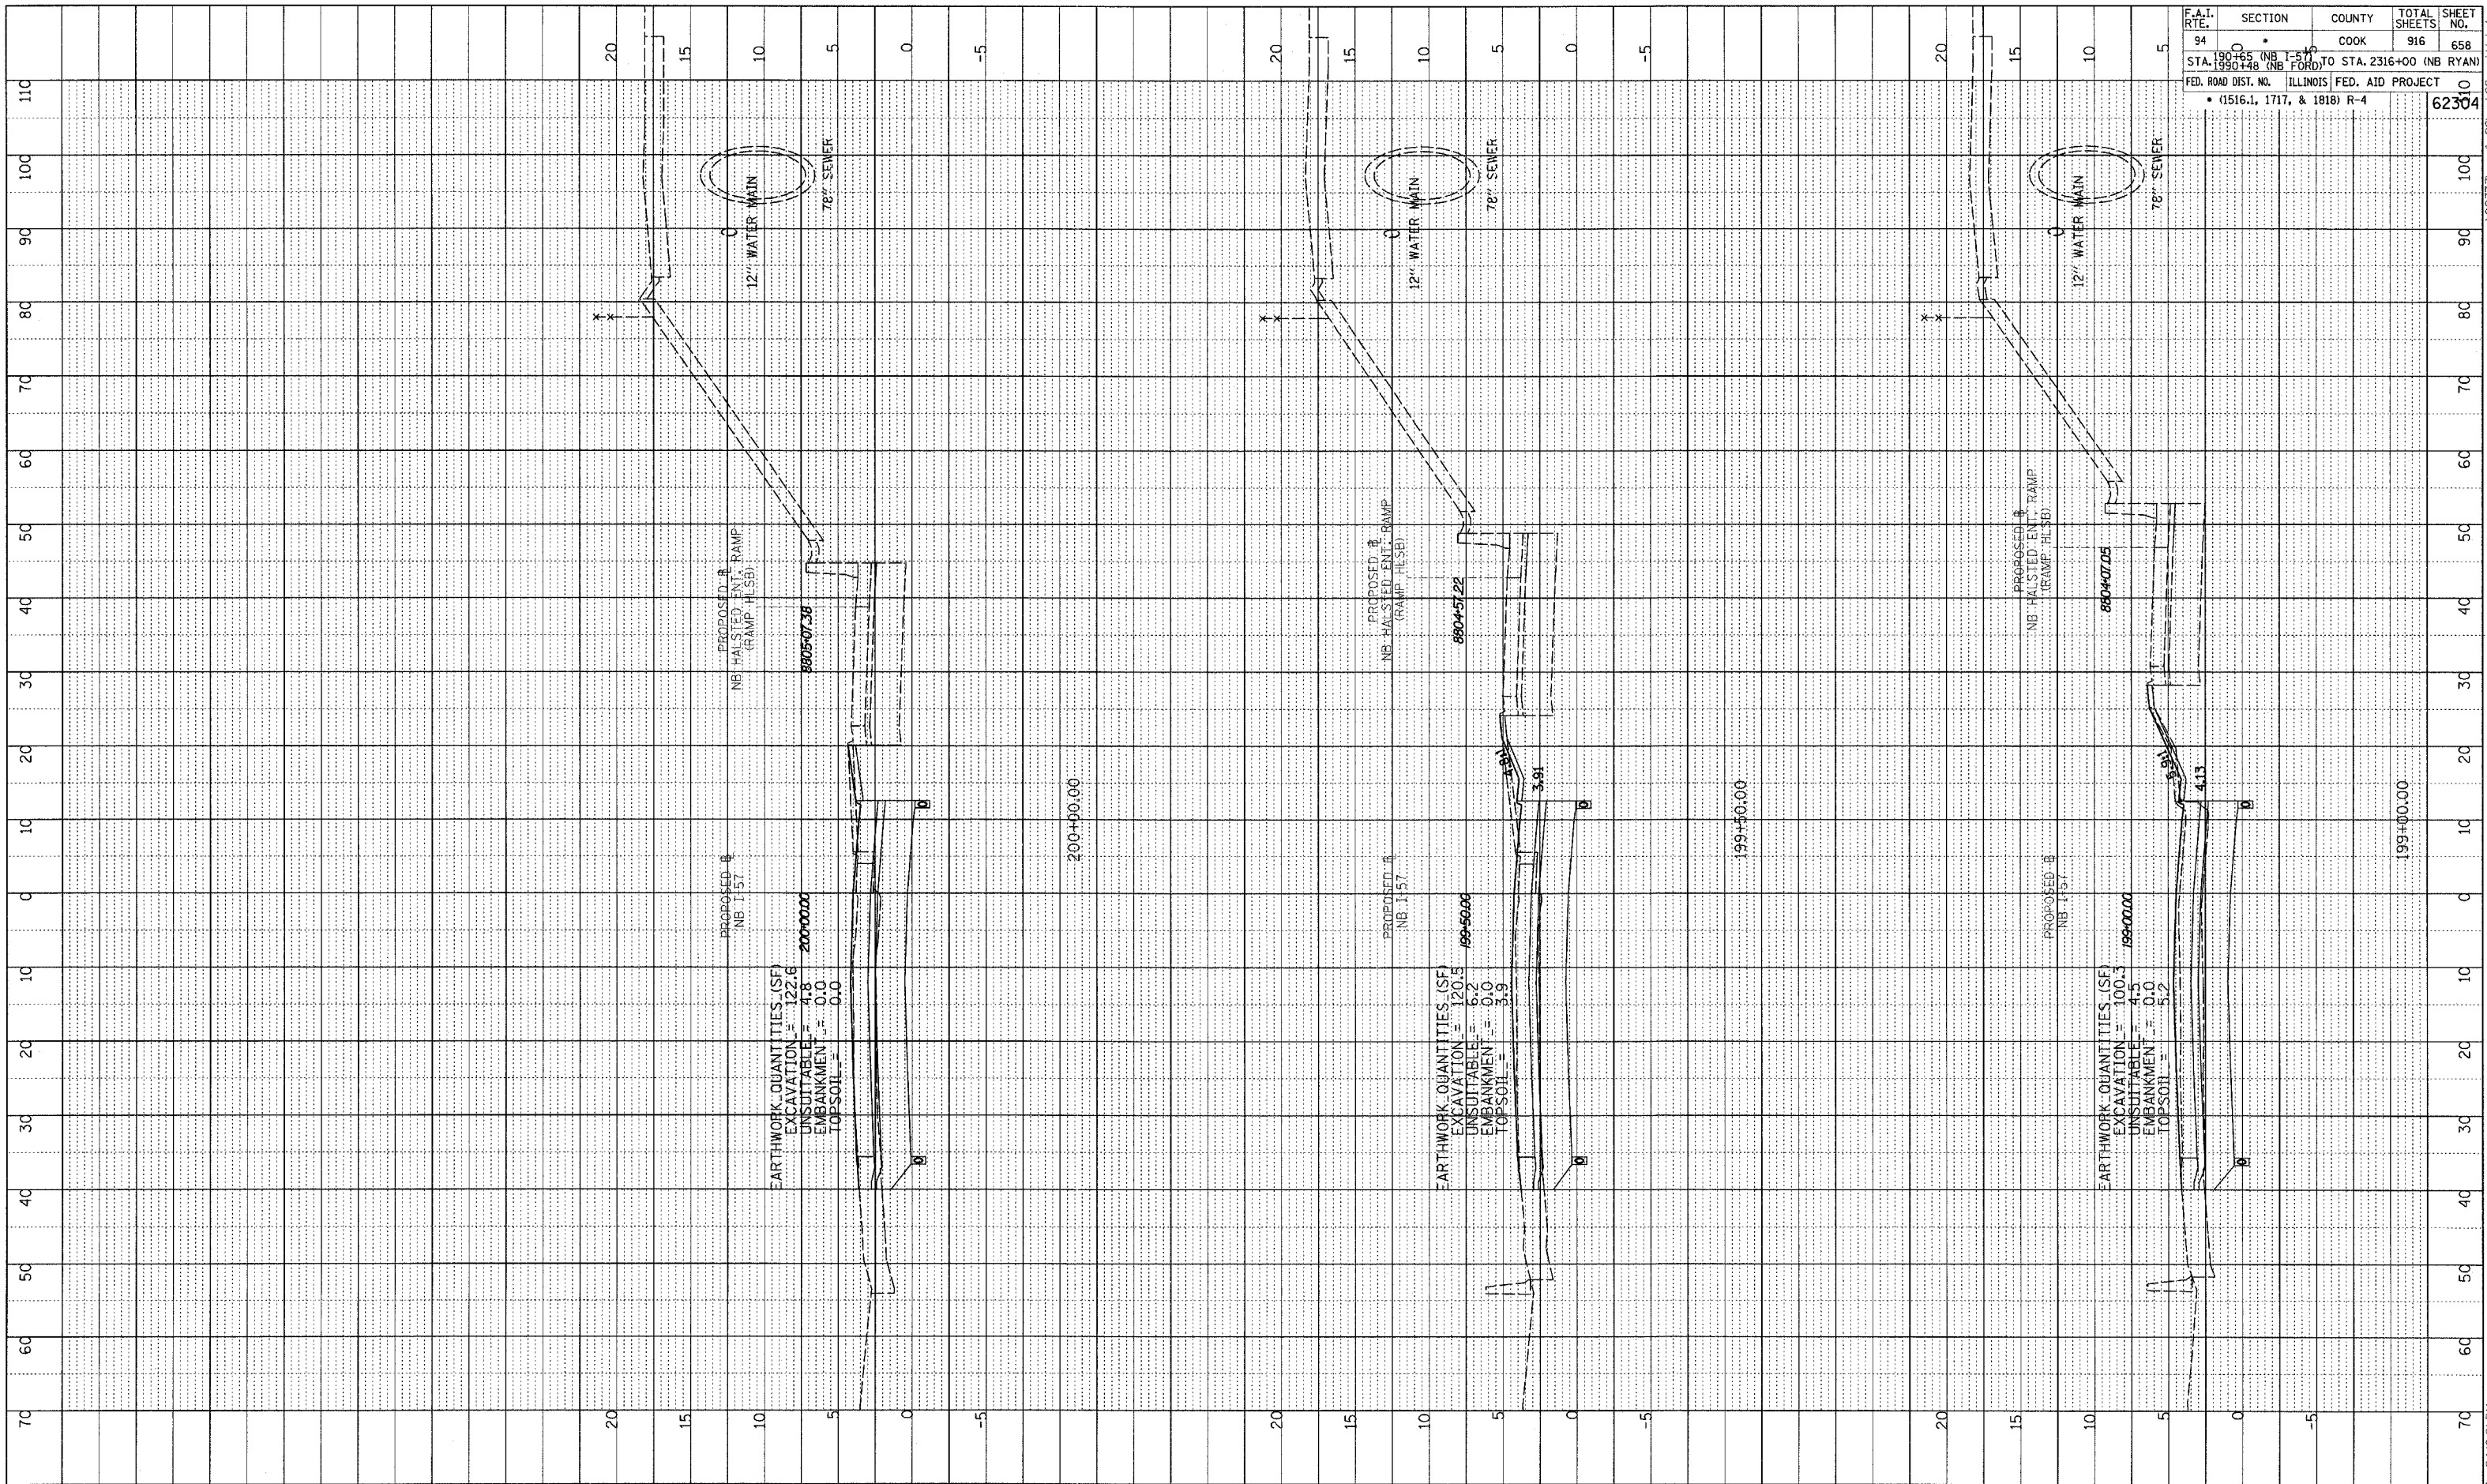


PROFILE SUBMITTED BY \_\_\_\_\_ DATE \_\_\_\_\_  
 PLOTTED BY \_\_\_\_\_  
 GRAPHS CHECKED BY \_\_\_\_\_  
 STRUCTURE NOTATIONS CHFD  
 NO. \_\_\_\_\_

F.A.I. RTE.	SECTION	COUNTY	TOTAL SHEETS	SHEET NO.
94	190+00	COOK	916	658
	1990+48 (NB FORD) TO STA. 2316+00 (NB RYAN)			
FED. ROAD DIST. NO. ILLINOIS FED. AID PROJECT				62300
• (1516.1, 1717, & 1818) R-4				

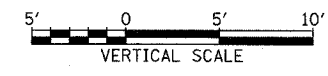

TYLIN INTERNATIONAL

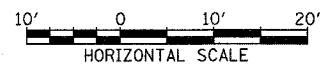

NORTHBOUND I-57  
 STA. 199+00 TO STA. 200+00

03/03/2006 04:02:21 PM