

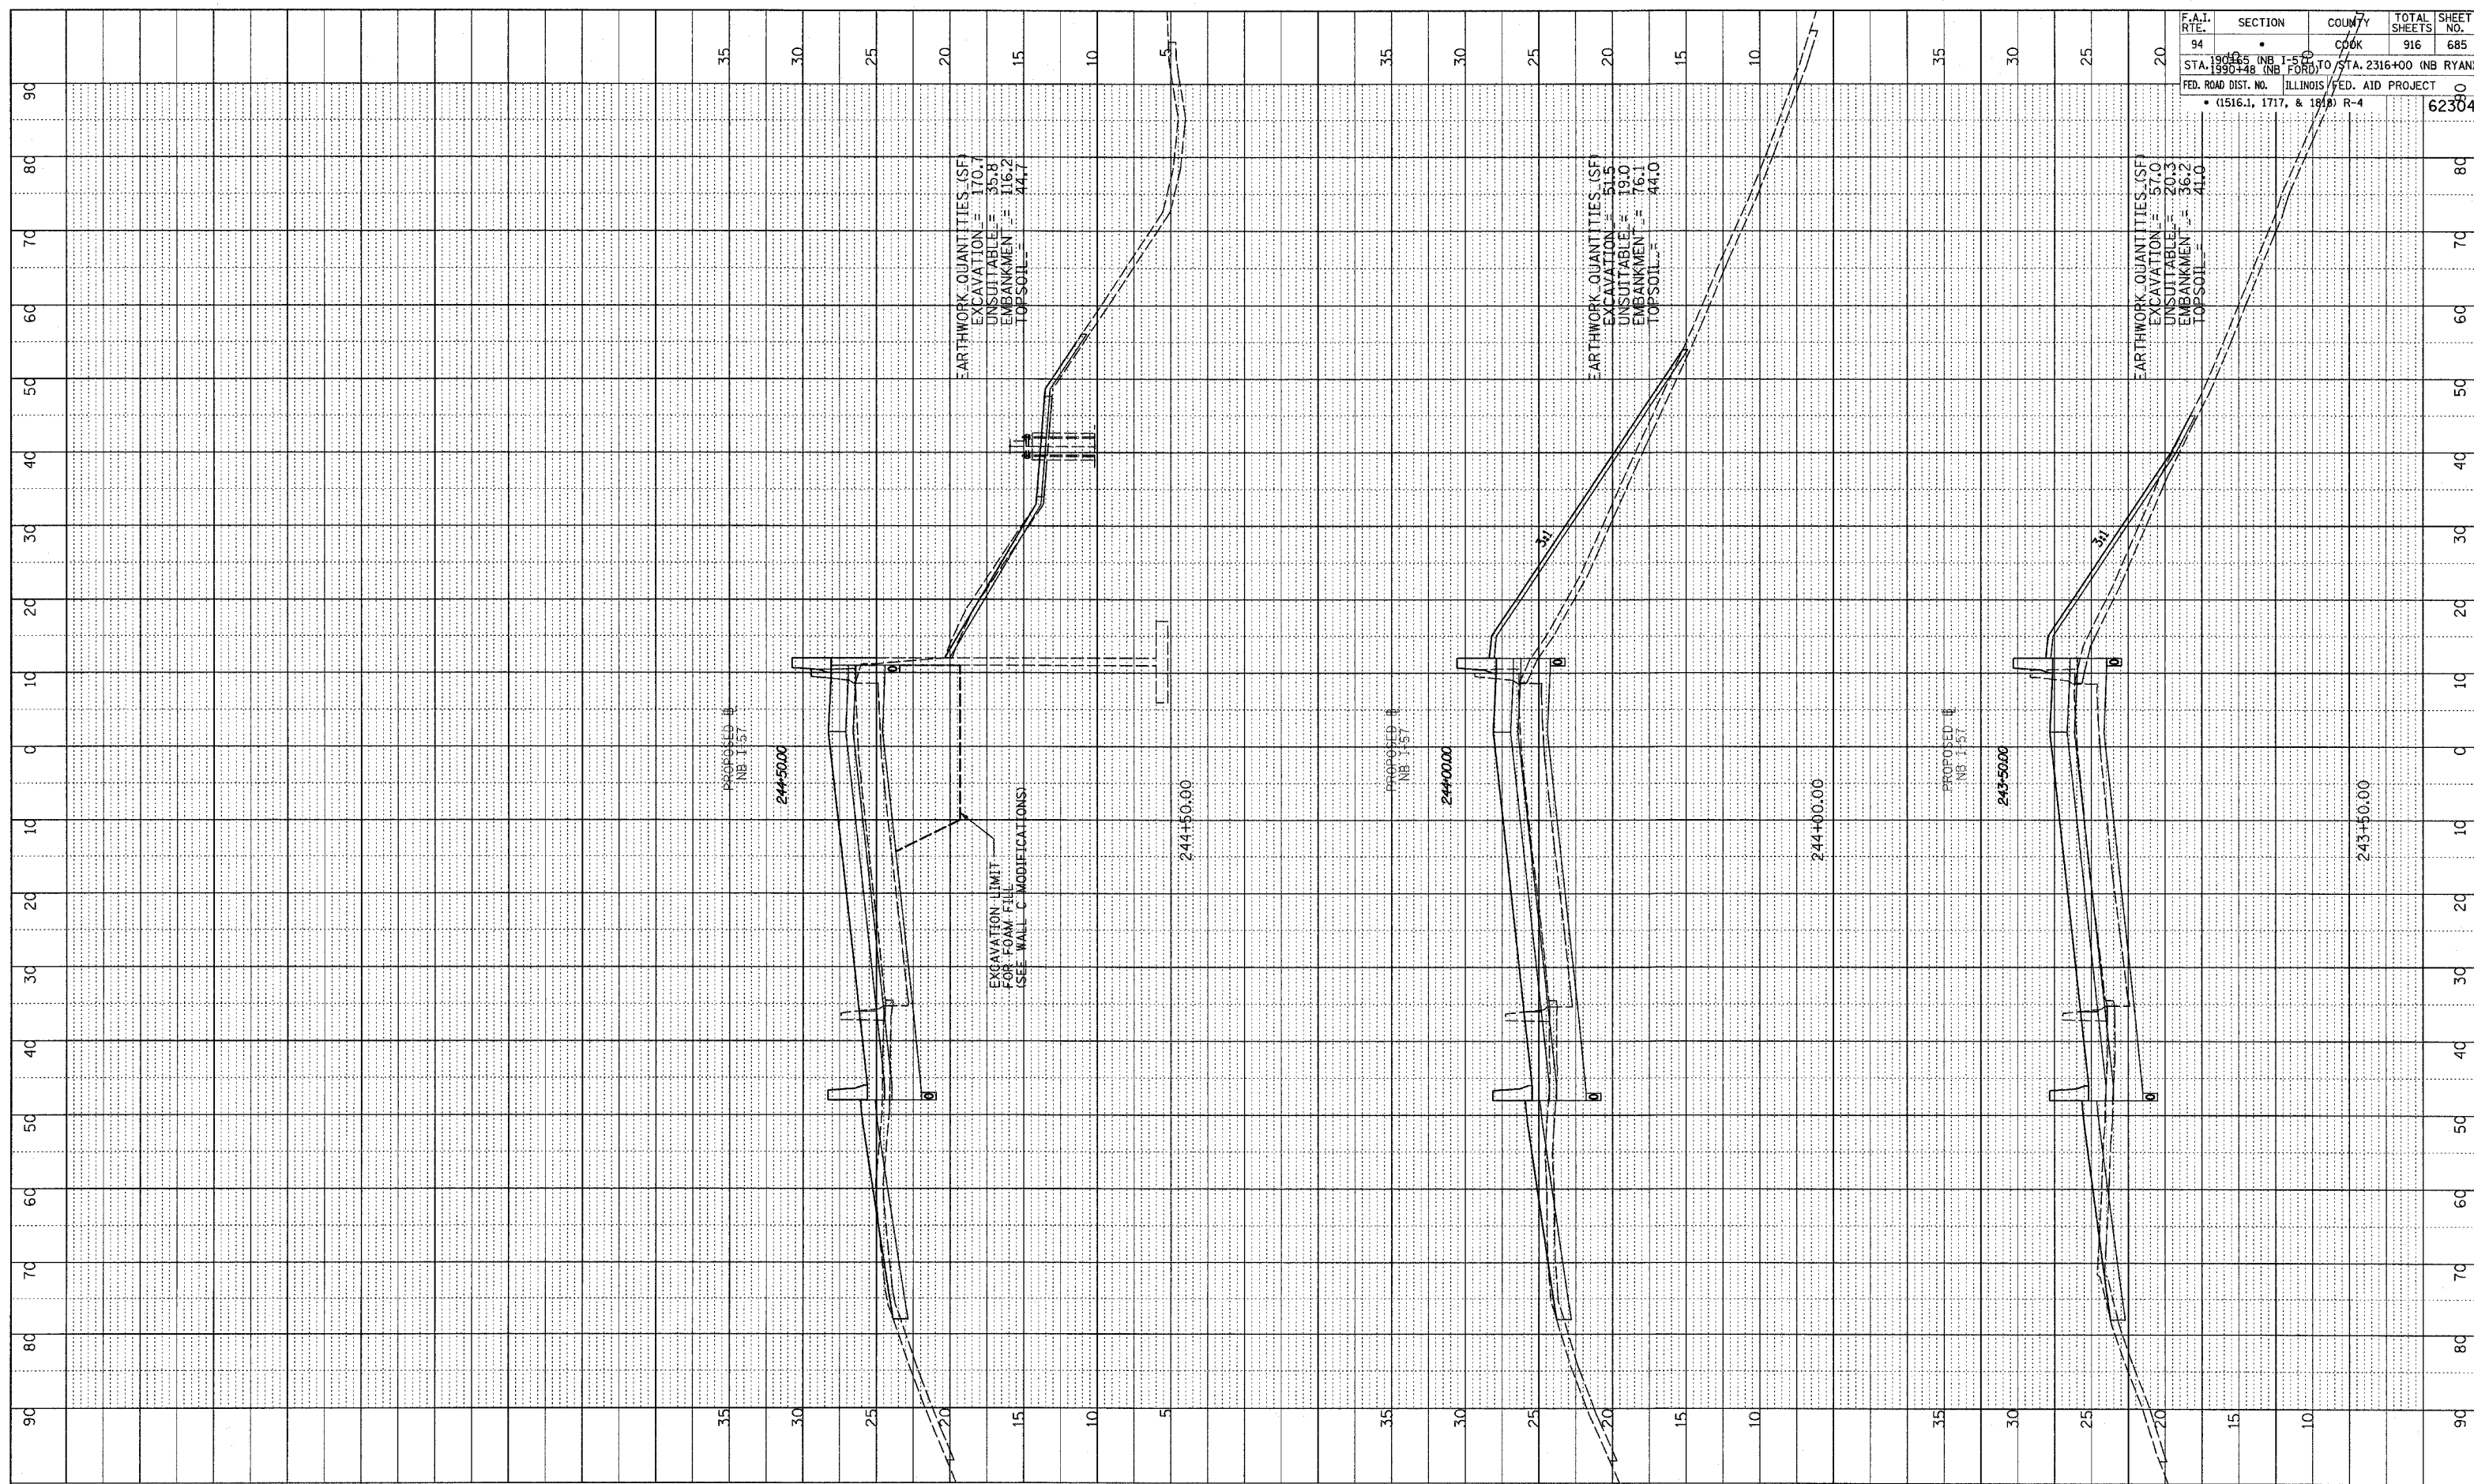


PROFILE SURVEYED _____ DATE _____
 GRADES CHECKED _____
 B.M. NOTED _____
 NO. _____ STATIONING NOTATION CHG. _____

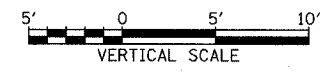

F.A.I. RTE.	SECTION	COUNTY	TOTAL SHEETS	SHEET NO.
94	•	COOK	916	685
STA. 190+45 (NB I-55) TO STA. 2316+00 (NB RYAN) STA. 190+48 (NB I-55) TO STA. 2316+00 (NB RYAN)				
FED. ROAD DIST. NO. ILLINOIS FED. AID PROJECT • (1516.1, 1717, & 1818) R-4				
				62304

TYLIN INTERNATIONAL

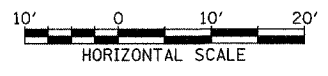

NORTHBOUND I-57
 STA. 243+50 TO STA. 244+50

03/03/2006 04:04:40 PM