



DATE	BY

PROFILE SURVEYED	
GRADES CHECKED	
NOTE BOOK	
NO.	

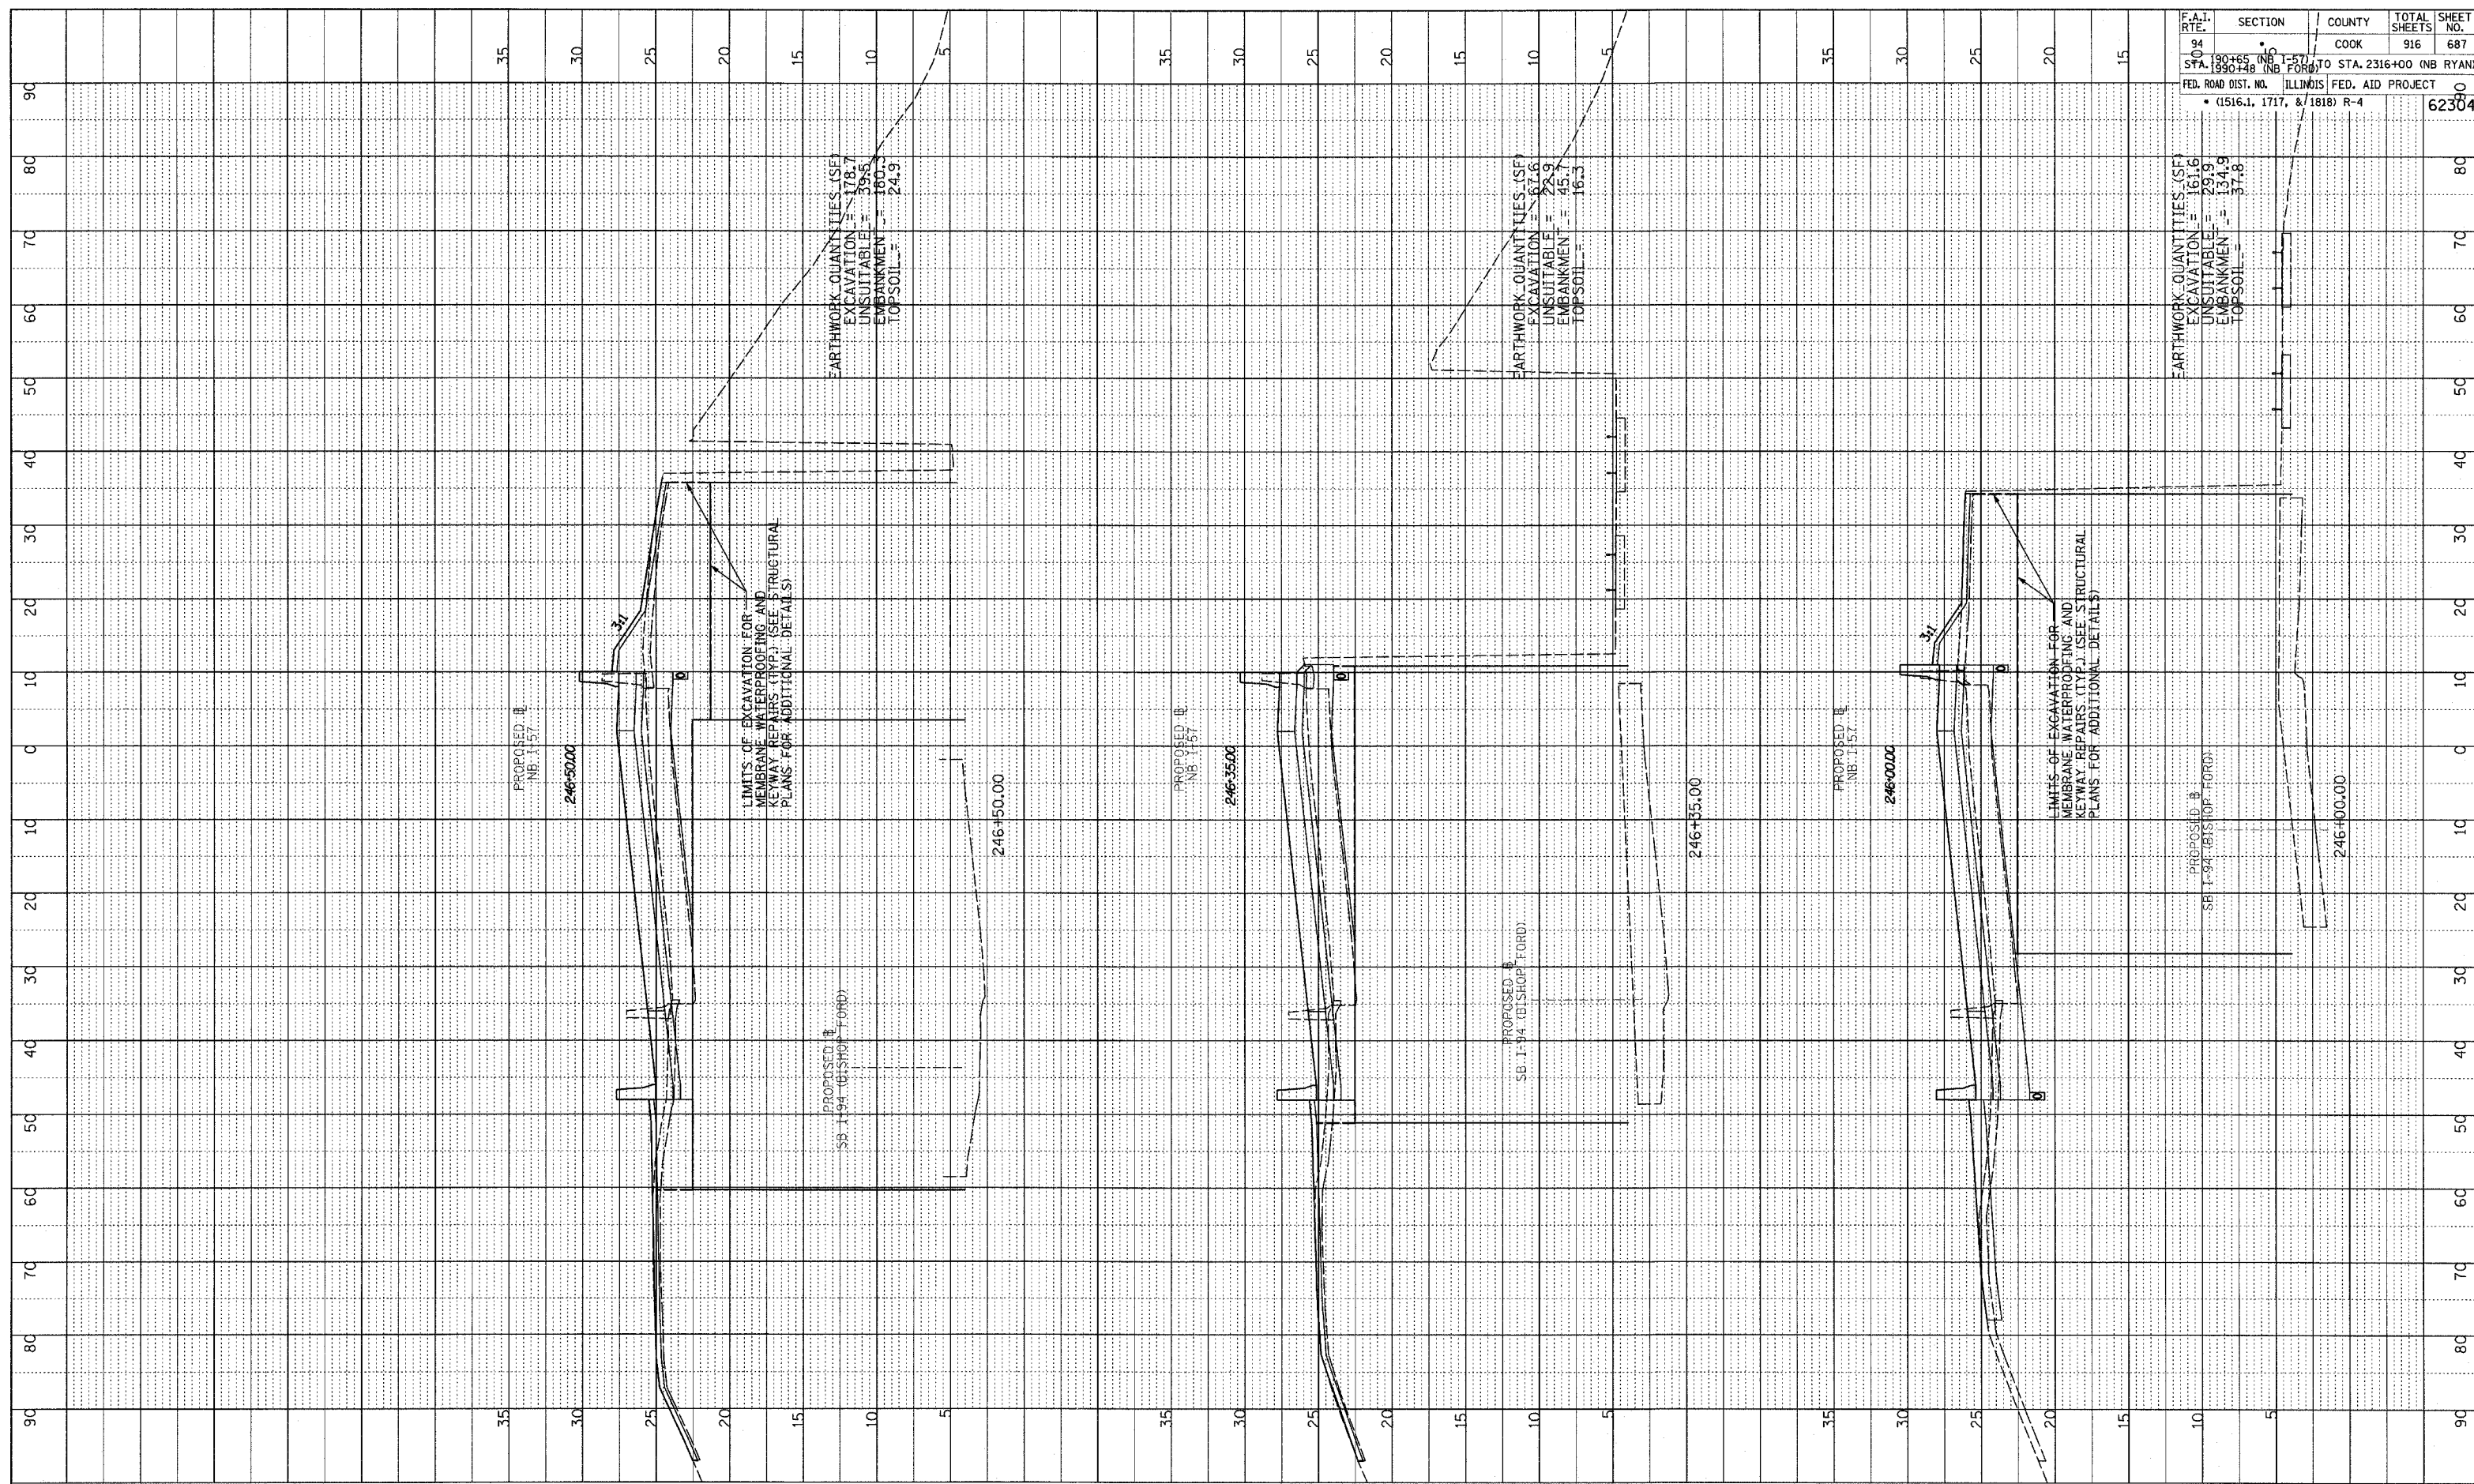

F.A.T. RTF. 0 94	SECTION	COUNTY	TOTAL SHEETS	SHEET NO.
STA. 1990+48 (NB FORD)		COOK	916	687
FED. ROAD DIST. NO. ILLINOIS FED. AID PROJECT				
(1516.1, 1717, & 1818) R-4				
				62304

TYLIN INTERNATIONAL

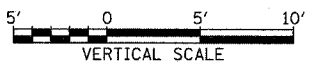

NORTHBOUND I-57
STA. 246+00 TO STA. 246+50

03/03/2006 04:04 PM