

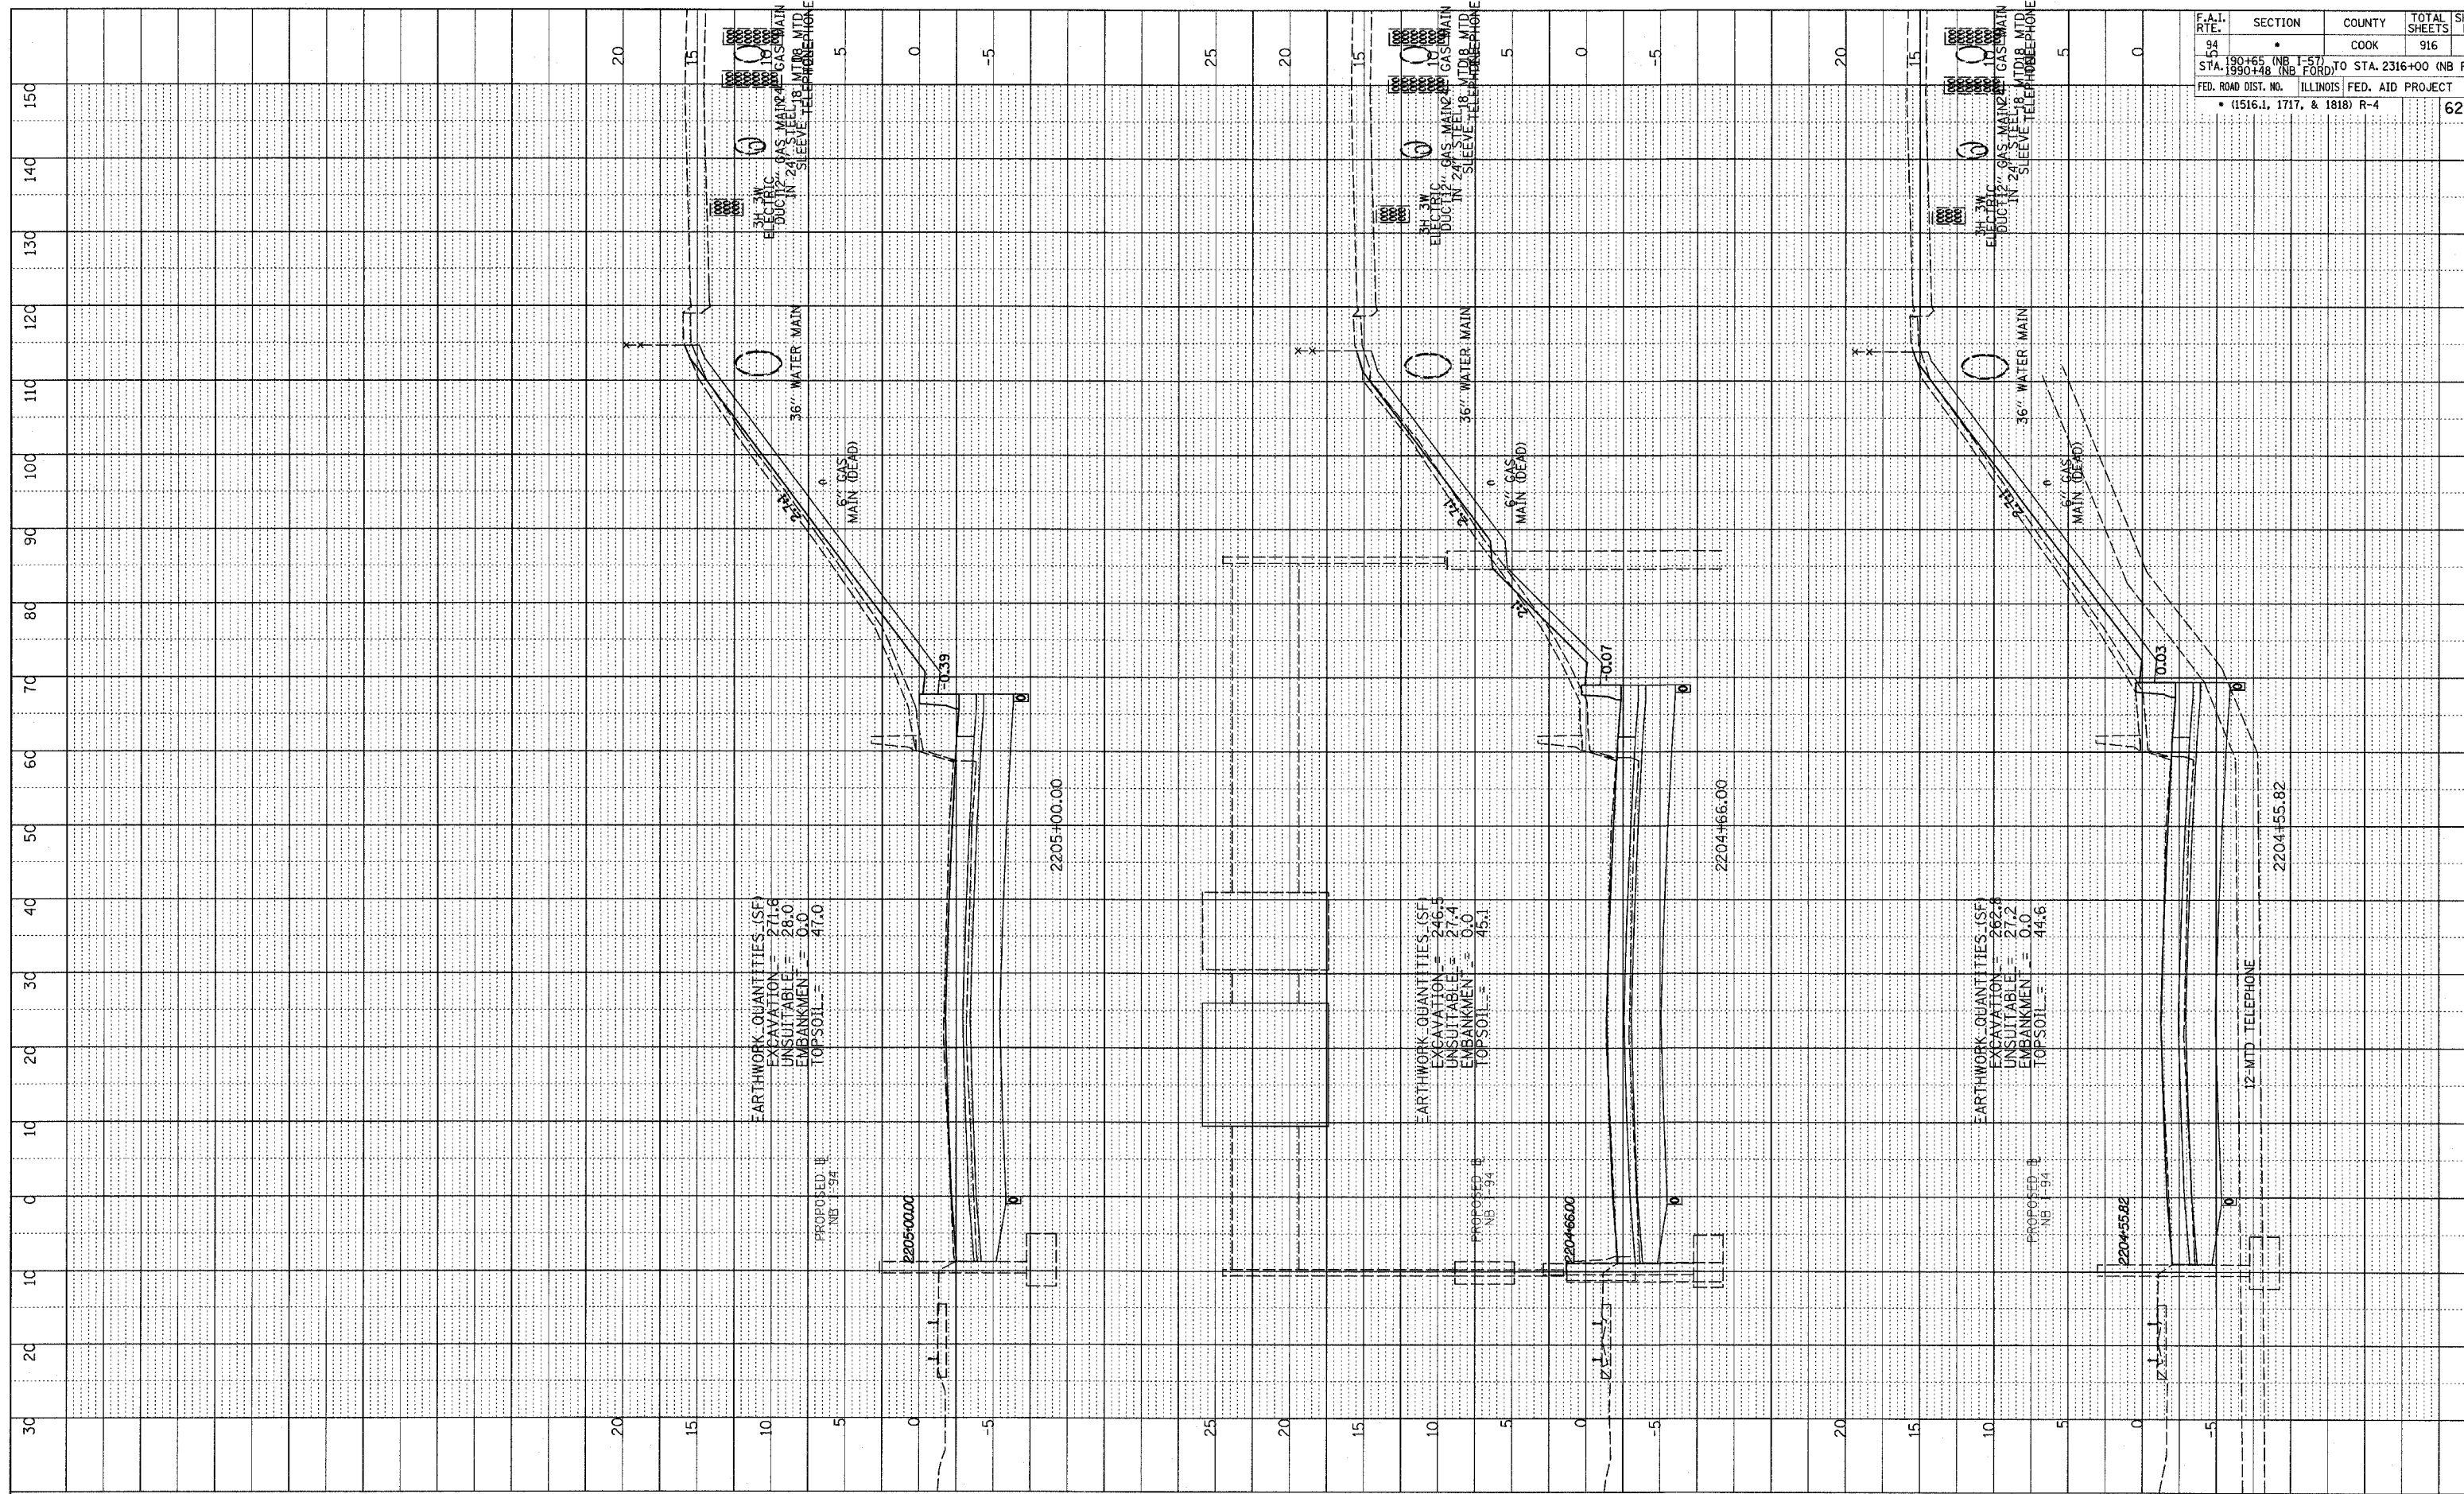


DATE	BY
NO. 1	NO. 2
NO. 3	NO. 4
NO. 5	NO. 6
NO. 99	NO. 100

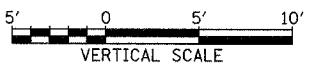

F.A.I. RTE.	SECTION	COUNTY	TOTAL SHEETS	SHEET NO.
94	•	COOK	916	696
STA. 190+65 (NB I-57) TO STA. 2316+00 (NB RYAN)				
FED. ROAD DIST. NO. ILLINOIS FED. AID PROJECT				
• (1516.1, 1717, & 1818) R-4				
				62384

TYLIN INTERNATIONAL

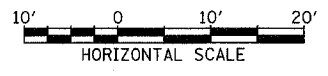

NORTHBOUND I-94 (DAN RYAN EXPWY)  
STA. 2204+55.82 TO STA. 2205+00

03/03/2006 04:00:50 PM