



PROFILE	SURVEYED	BT	DATE
NOTE BOOK	GRADES CHECKED		
NO.	S.M. NOTED		
	FIELD DATE	NOTATIONS	CRWD

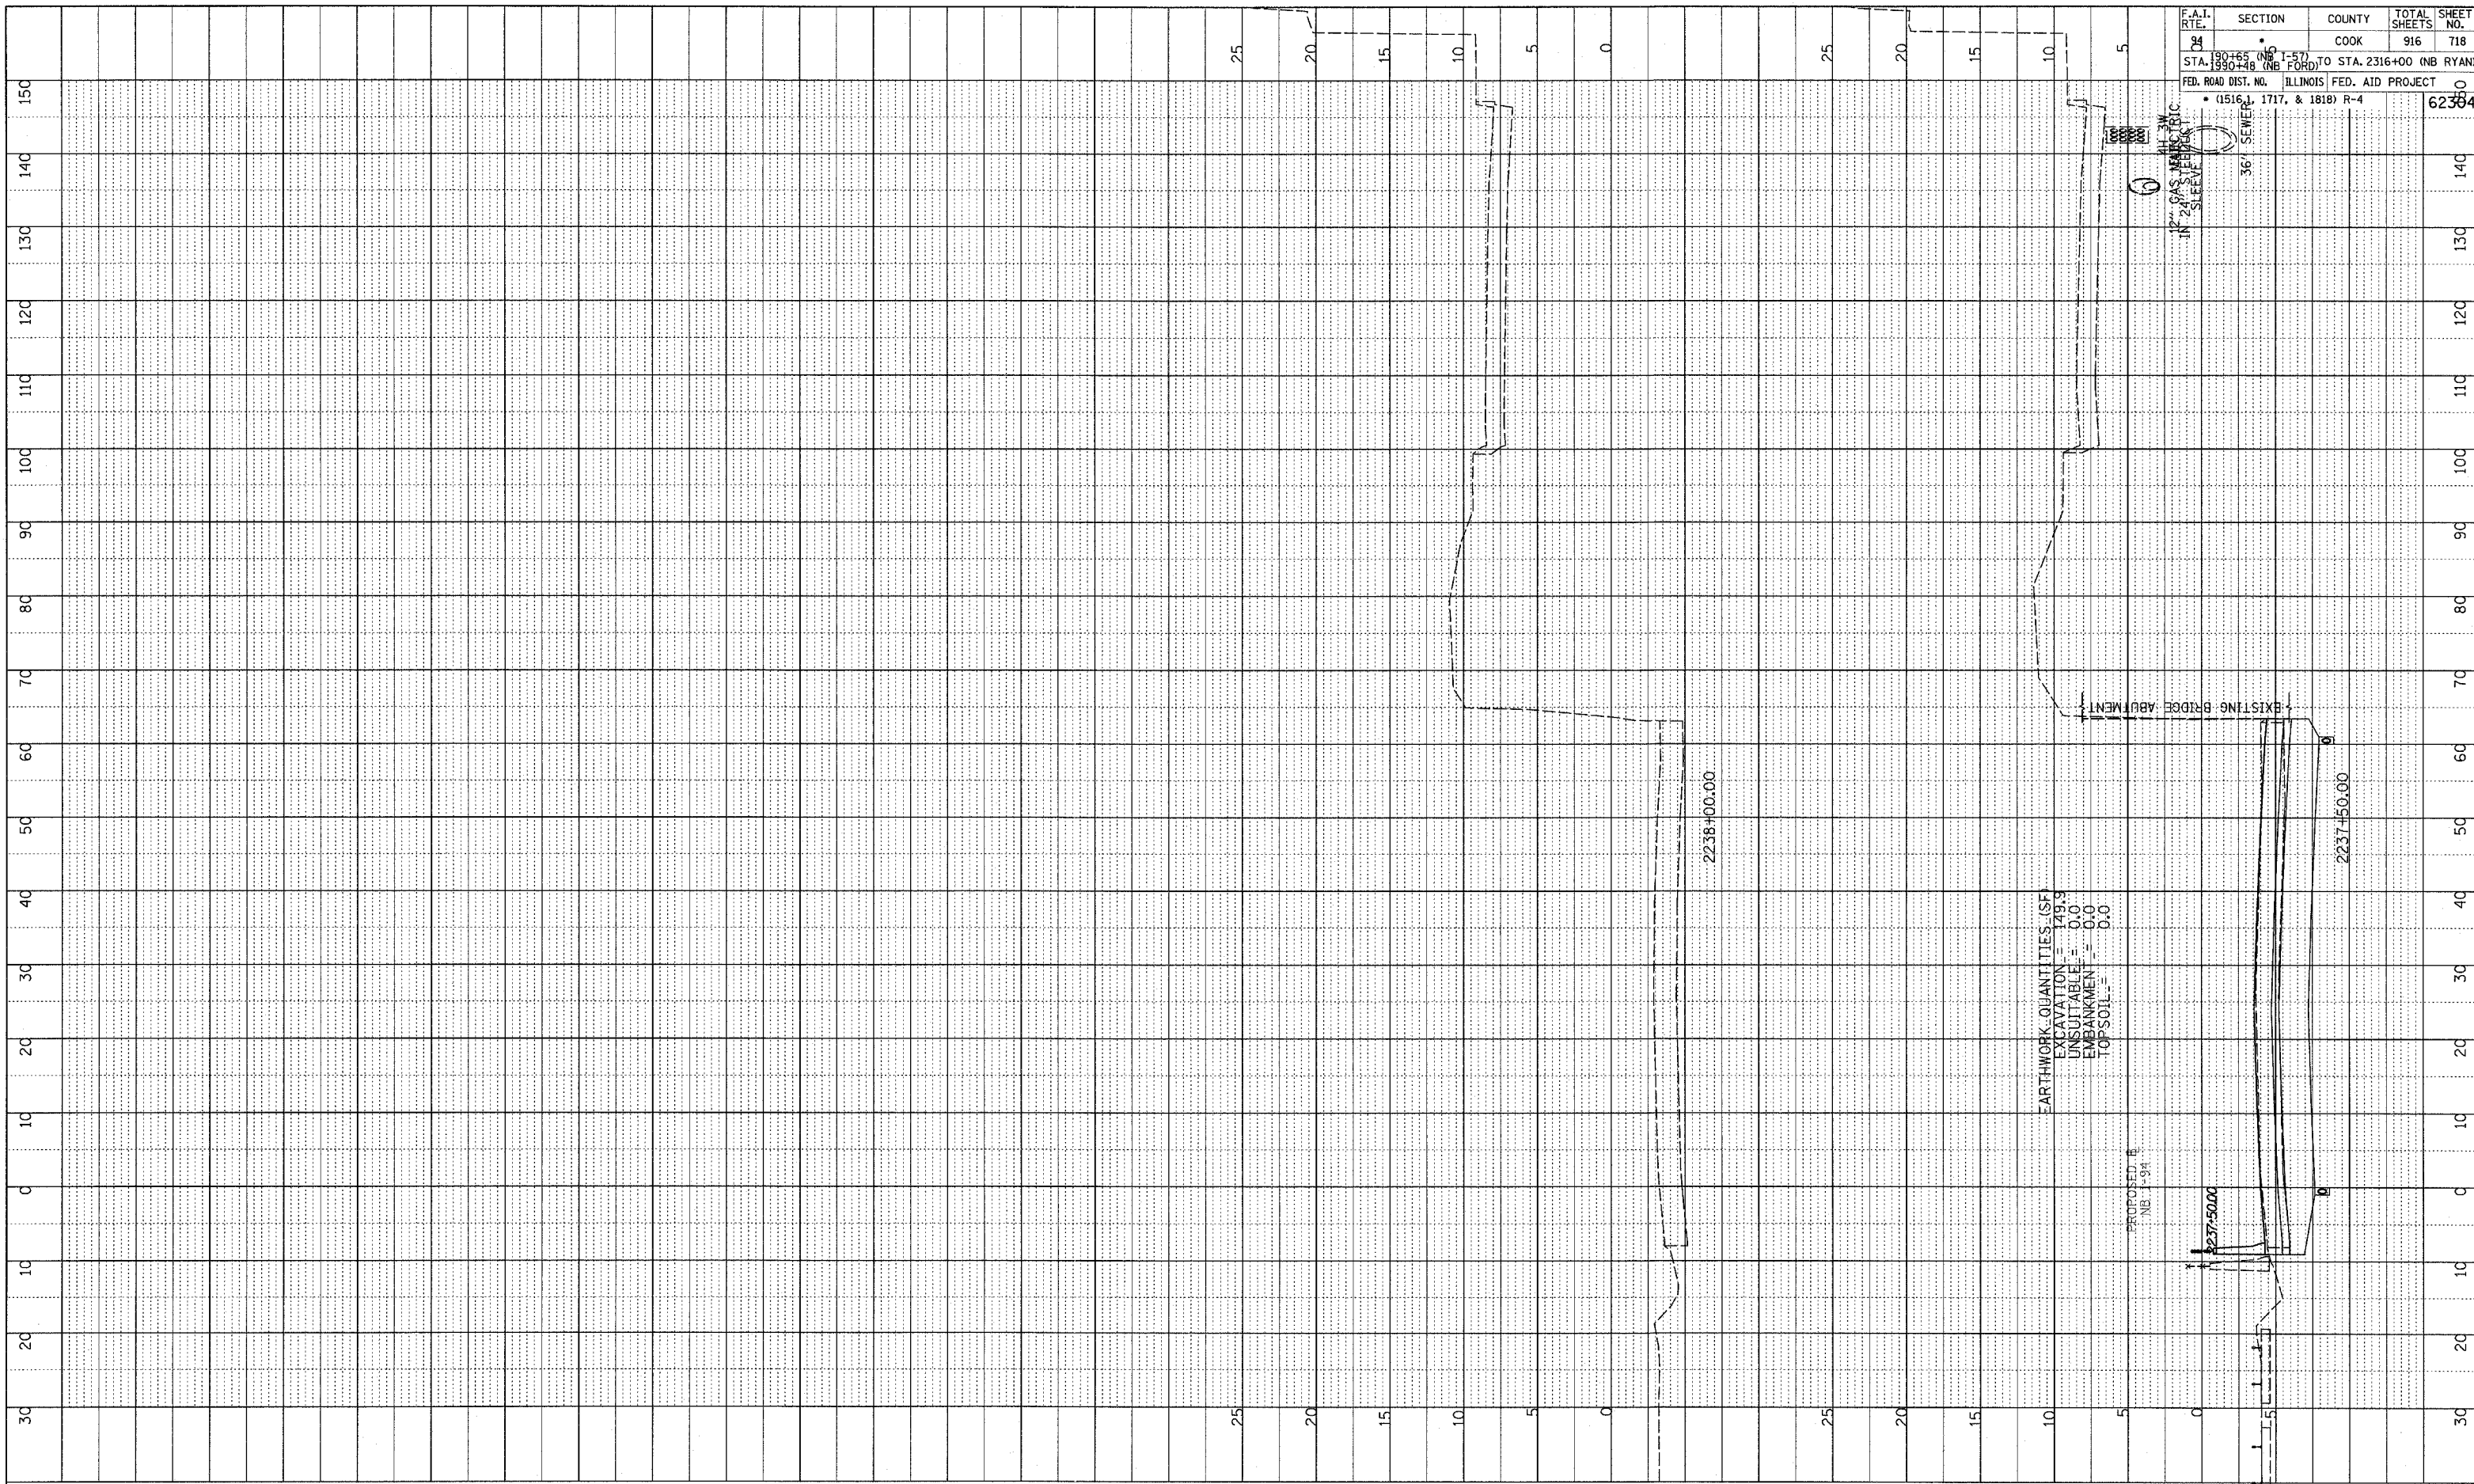

F.A.I. RTE.	SECTION	COUNTY	TOTAL SHEETS	SHEET NO.
94	157	COOK	916	718
STA. 2316+00 (NB I-57)	TO STA. 2316+00 (NB RYAN)			
FED. ROAD DIST. NO.	ILLINOIS FED. AID PROJECT			62394
(1516, 1717, & 1818)	R-4			

TYLIN INTERNATIONAL

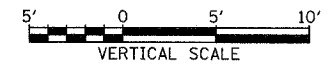

NORTHBOUND I-94 (DAN RYAN EXPWY)
STA. 2237+50 TO STA. 2238+00

03/03/2006 04:02 PM