

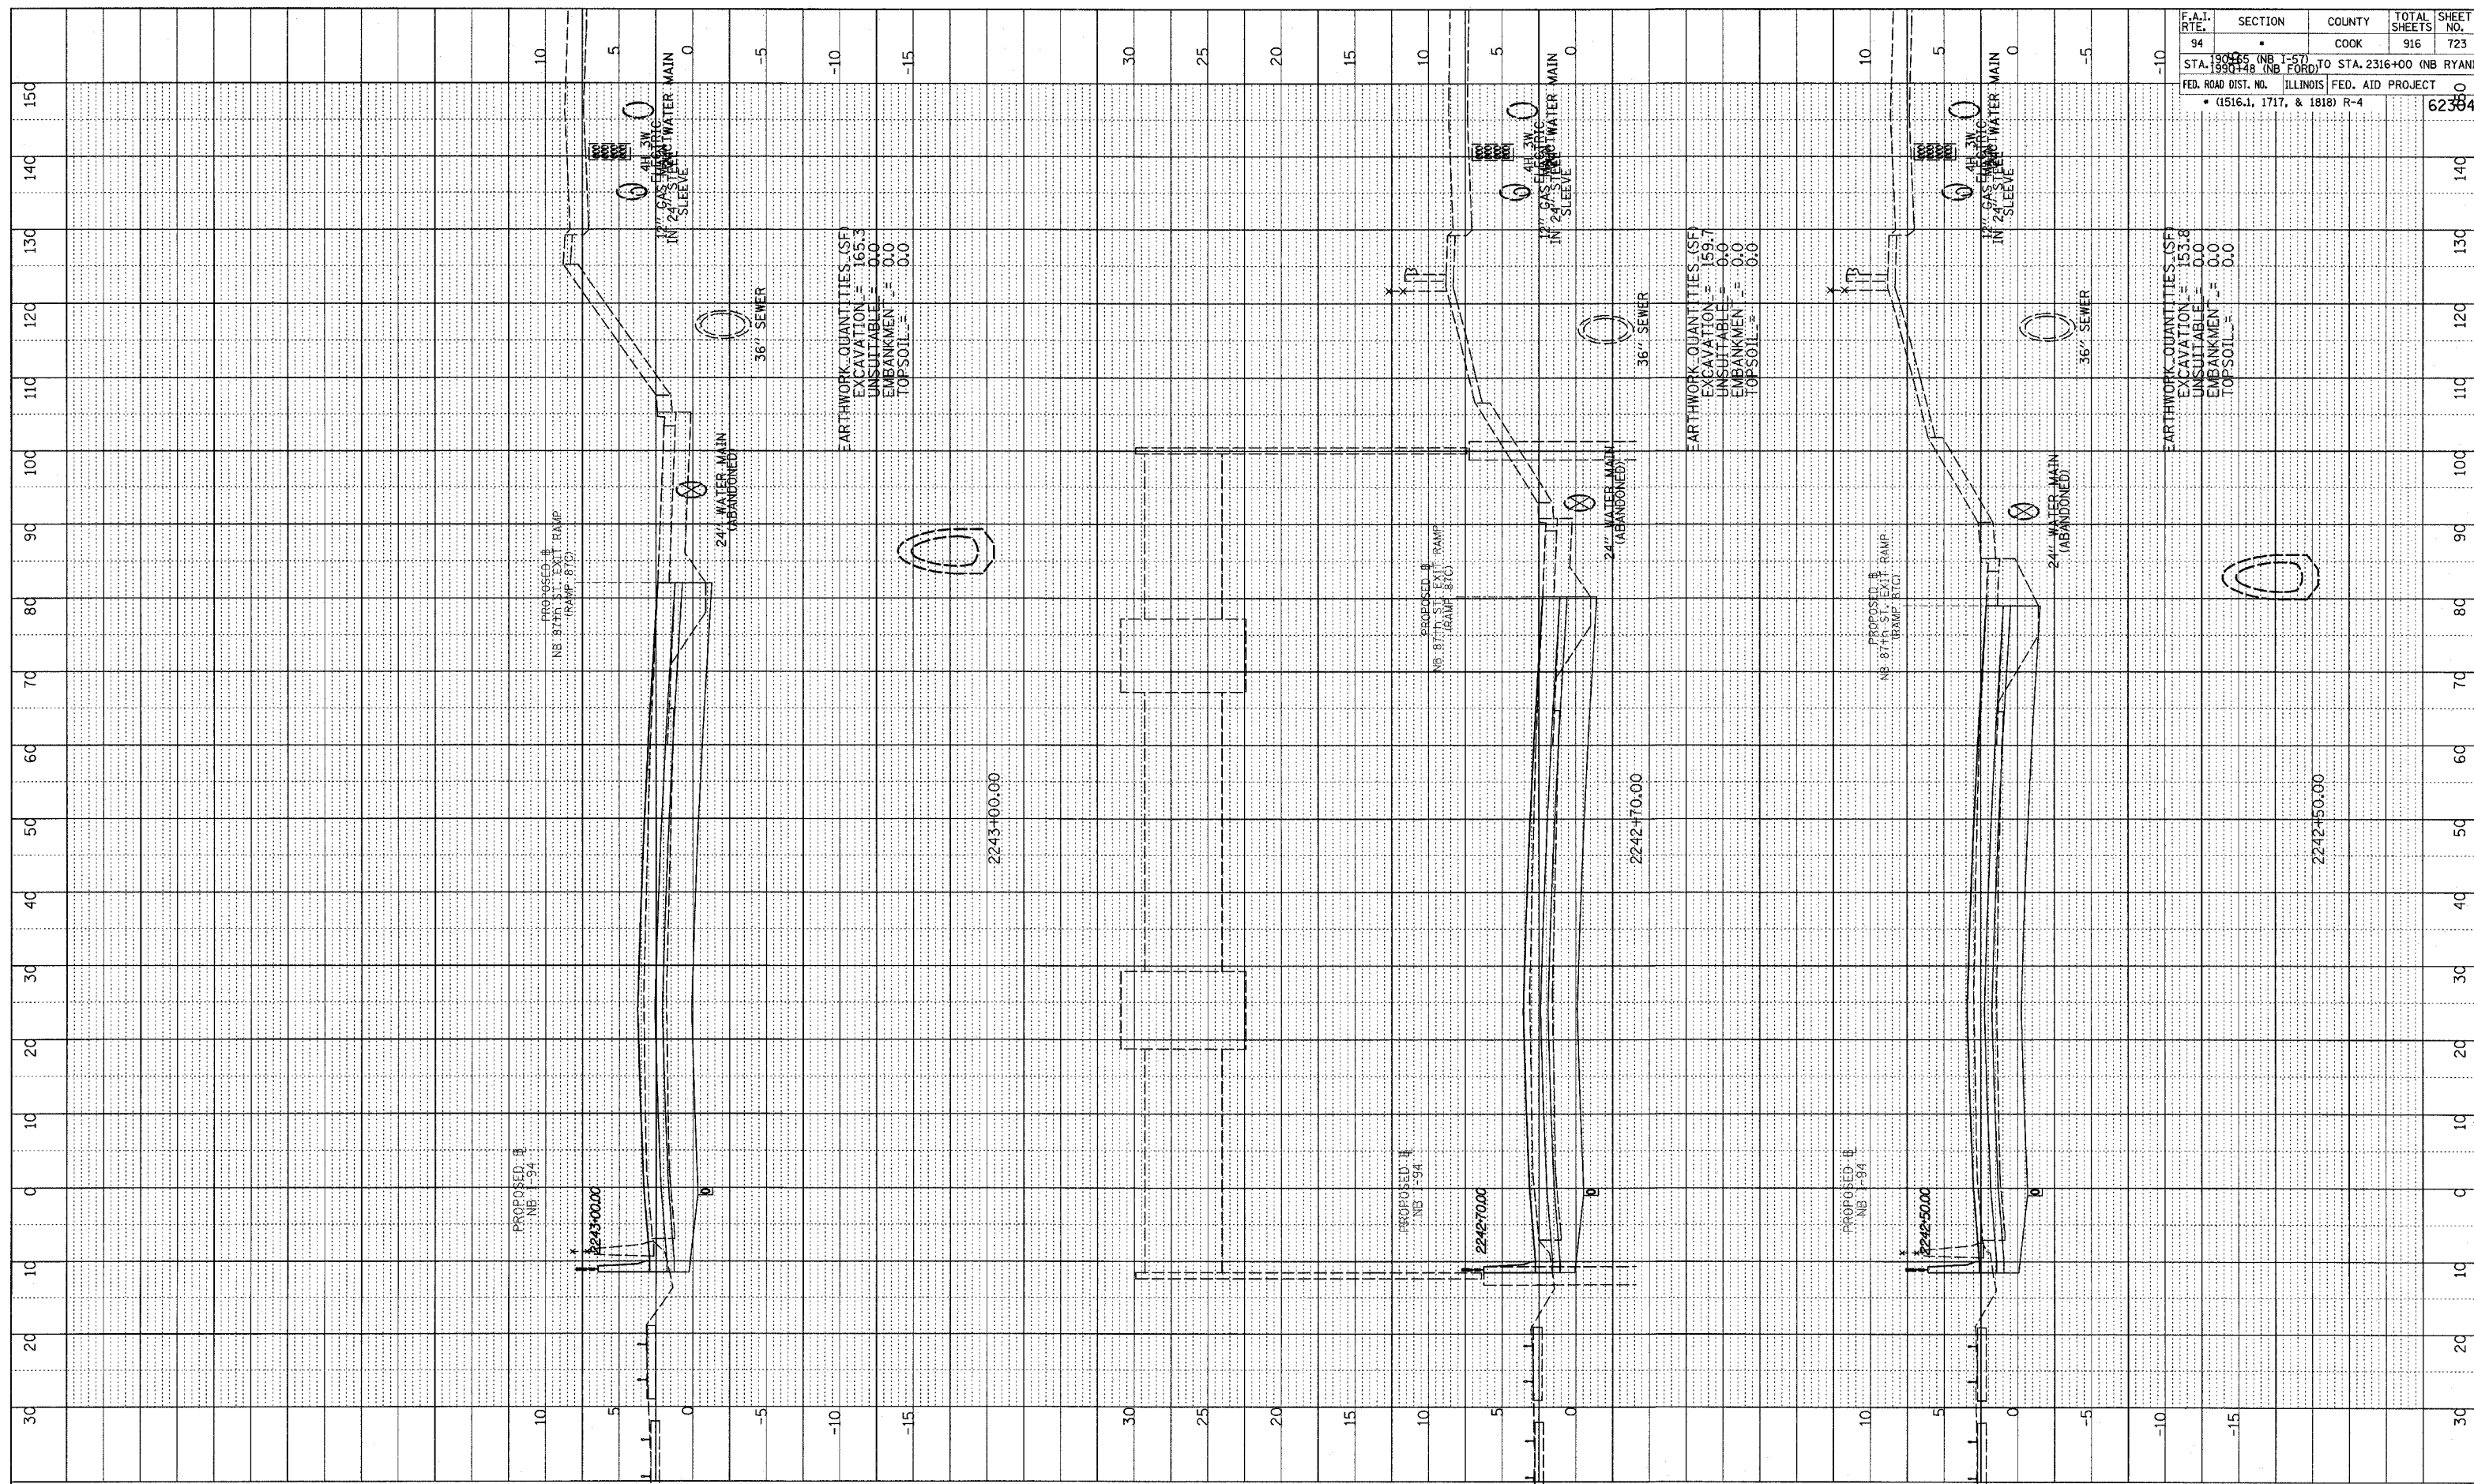


PROFILE SURVEYED	DATE
NOTE BOOK	BY
NO.	
GRADES CHECKED	
E.M. NOTED	
STRUCTURE NOTATIONS OK'D	

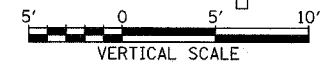

F.A.T. RTE.	SECTION	COUNTY	TOTAL SHEETS	SHEET NO.
94		COOK	916	723
190024 (NB I-57) TO STA. 2316+00 (NB RYAN)				
STA. 199+38 (NB FORD)				
FED. ROAD DIST. NO. ILLINOIS FED. AID PROJECT				
• (1516.1, 1717, & 1818) R-4				
				62394

TYLIN INTERNATIONAL

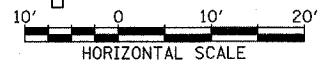

NORTHBOUND I-94 (DAN RYAN EXPWY)  
 STA. 2242+50 TO STA. 2243+00

03/03/2006 04:46 PM