



PROFILE REVISIONS
 DATE
 BY
 NOTE BOOK
 GRADES CHECKED
 STRUCTURE NOTATIONS CHECKED
 NO.

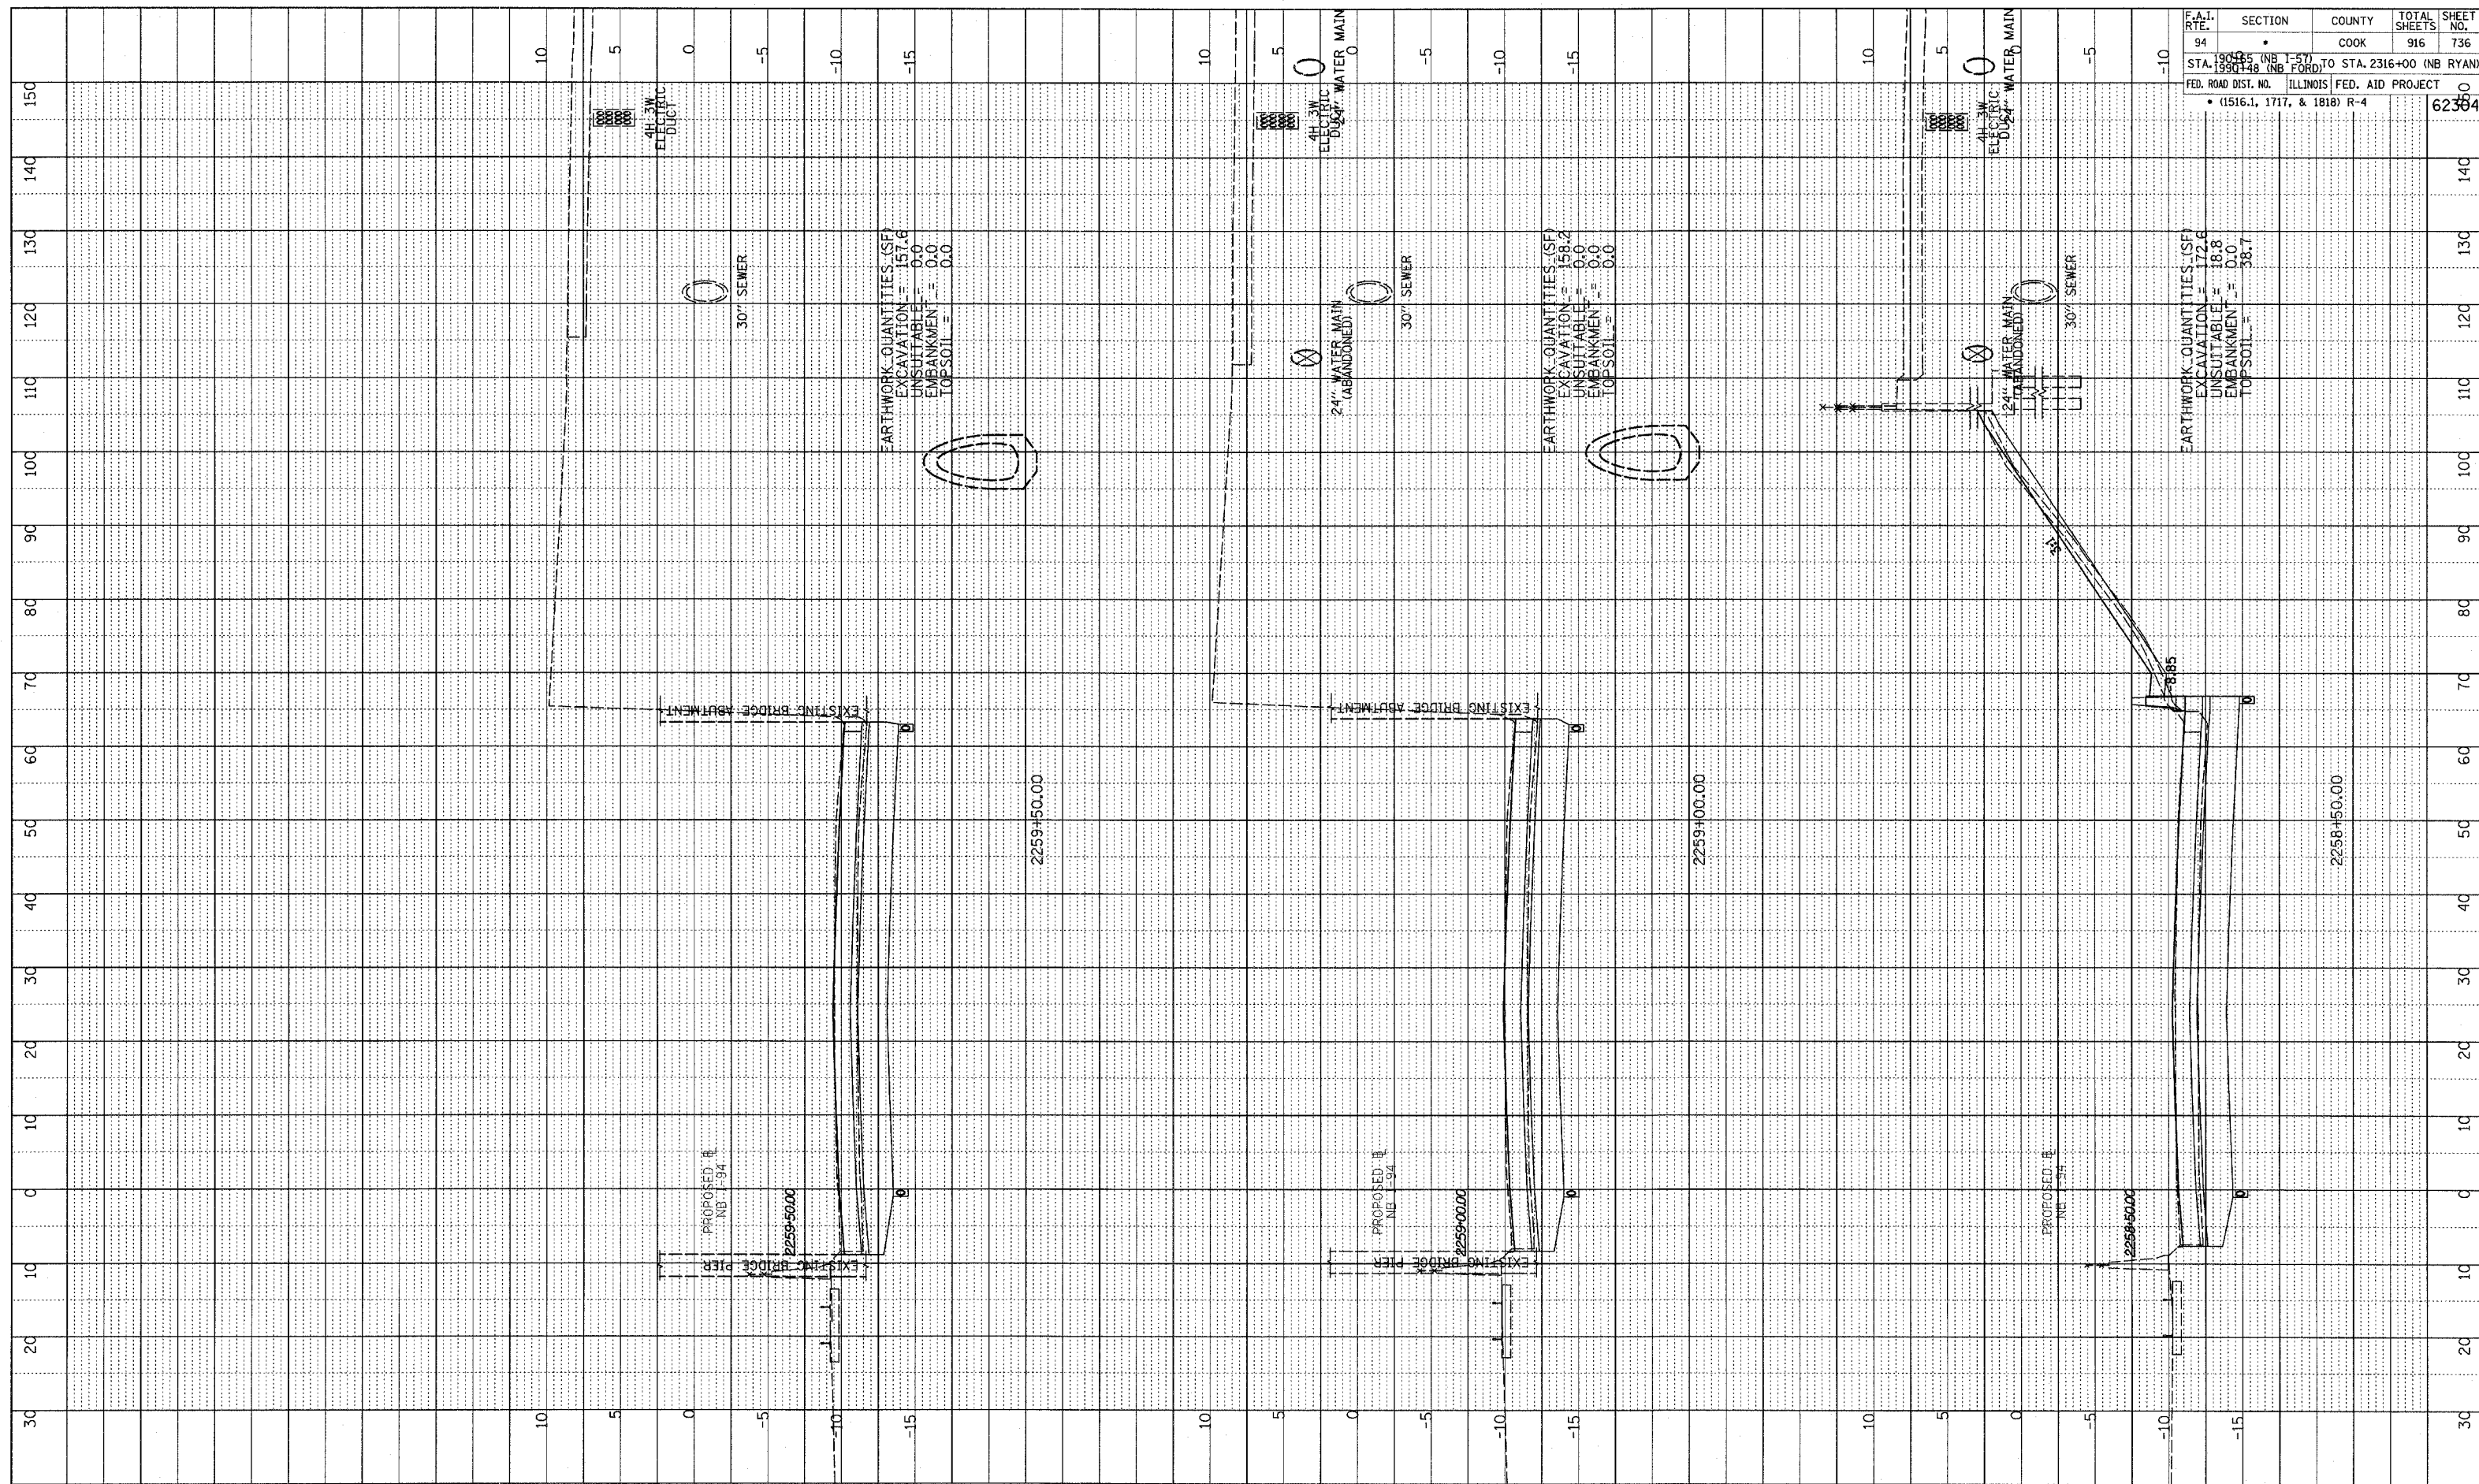

F.A.I. RTE.	SECTION	COUNTY	TOTAL SHEETS	SHEET NO.
94	190+00 (NB I-57) TO STA. 2316+00 (NB RYAN)	COOK	916	736
FED. ROAD DIST. NO. ILLINOIS FED. AID PROJECT				
• (1516.1, 1717, & 1818) R-4				
				62360

TYLIN INTERNATIONAL

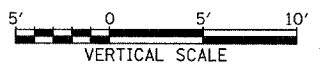

NORTHBOUND I-94 (DAN RYAN EXPWY)
 STA. 2258+50 TO STA. 2259+50

03/03/2006 04:17:17 PM