


PROFILE SURVEYED  
 GRADES CHECKED  
 B.M. NOTED  
 PRODUCE NOTATIONS CHRD  
 NO. \_\_\_\_\_  
 DATE \_\_\_\_\_  
 BY \_\_\_\_\_


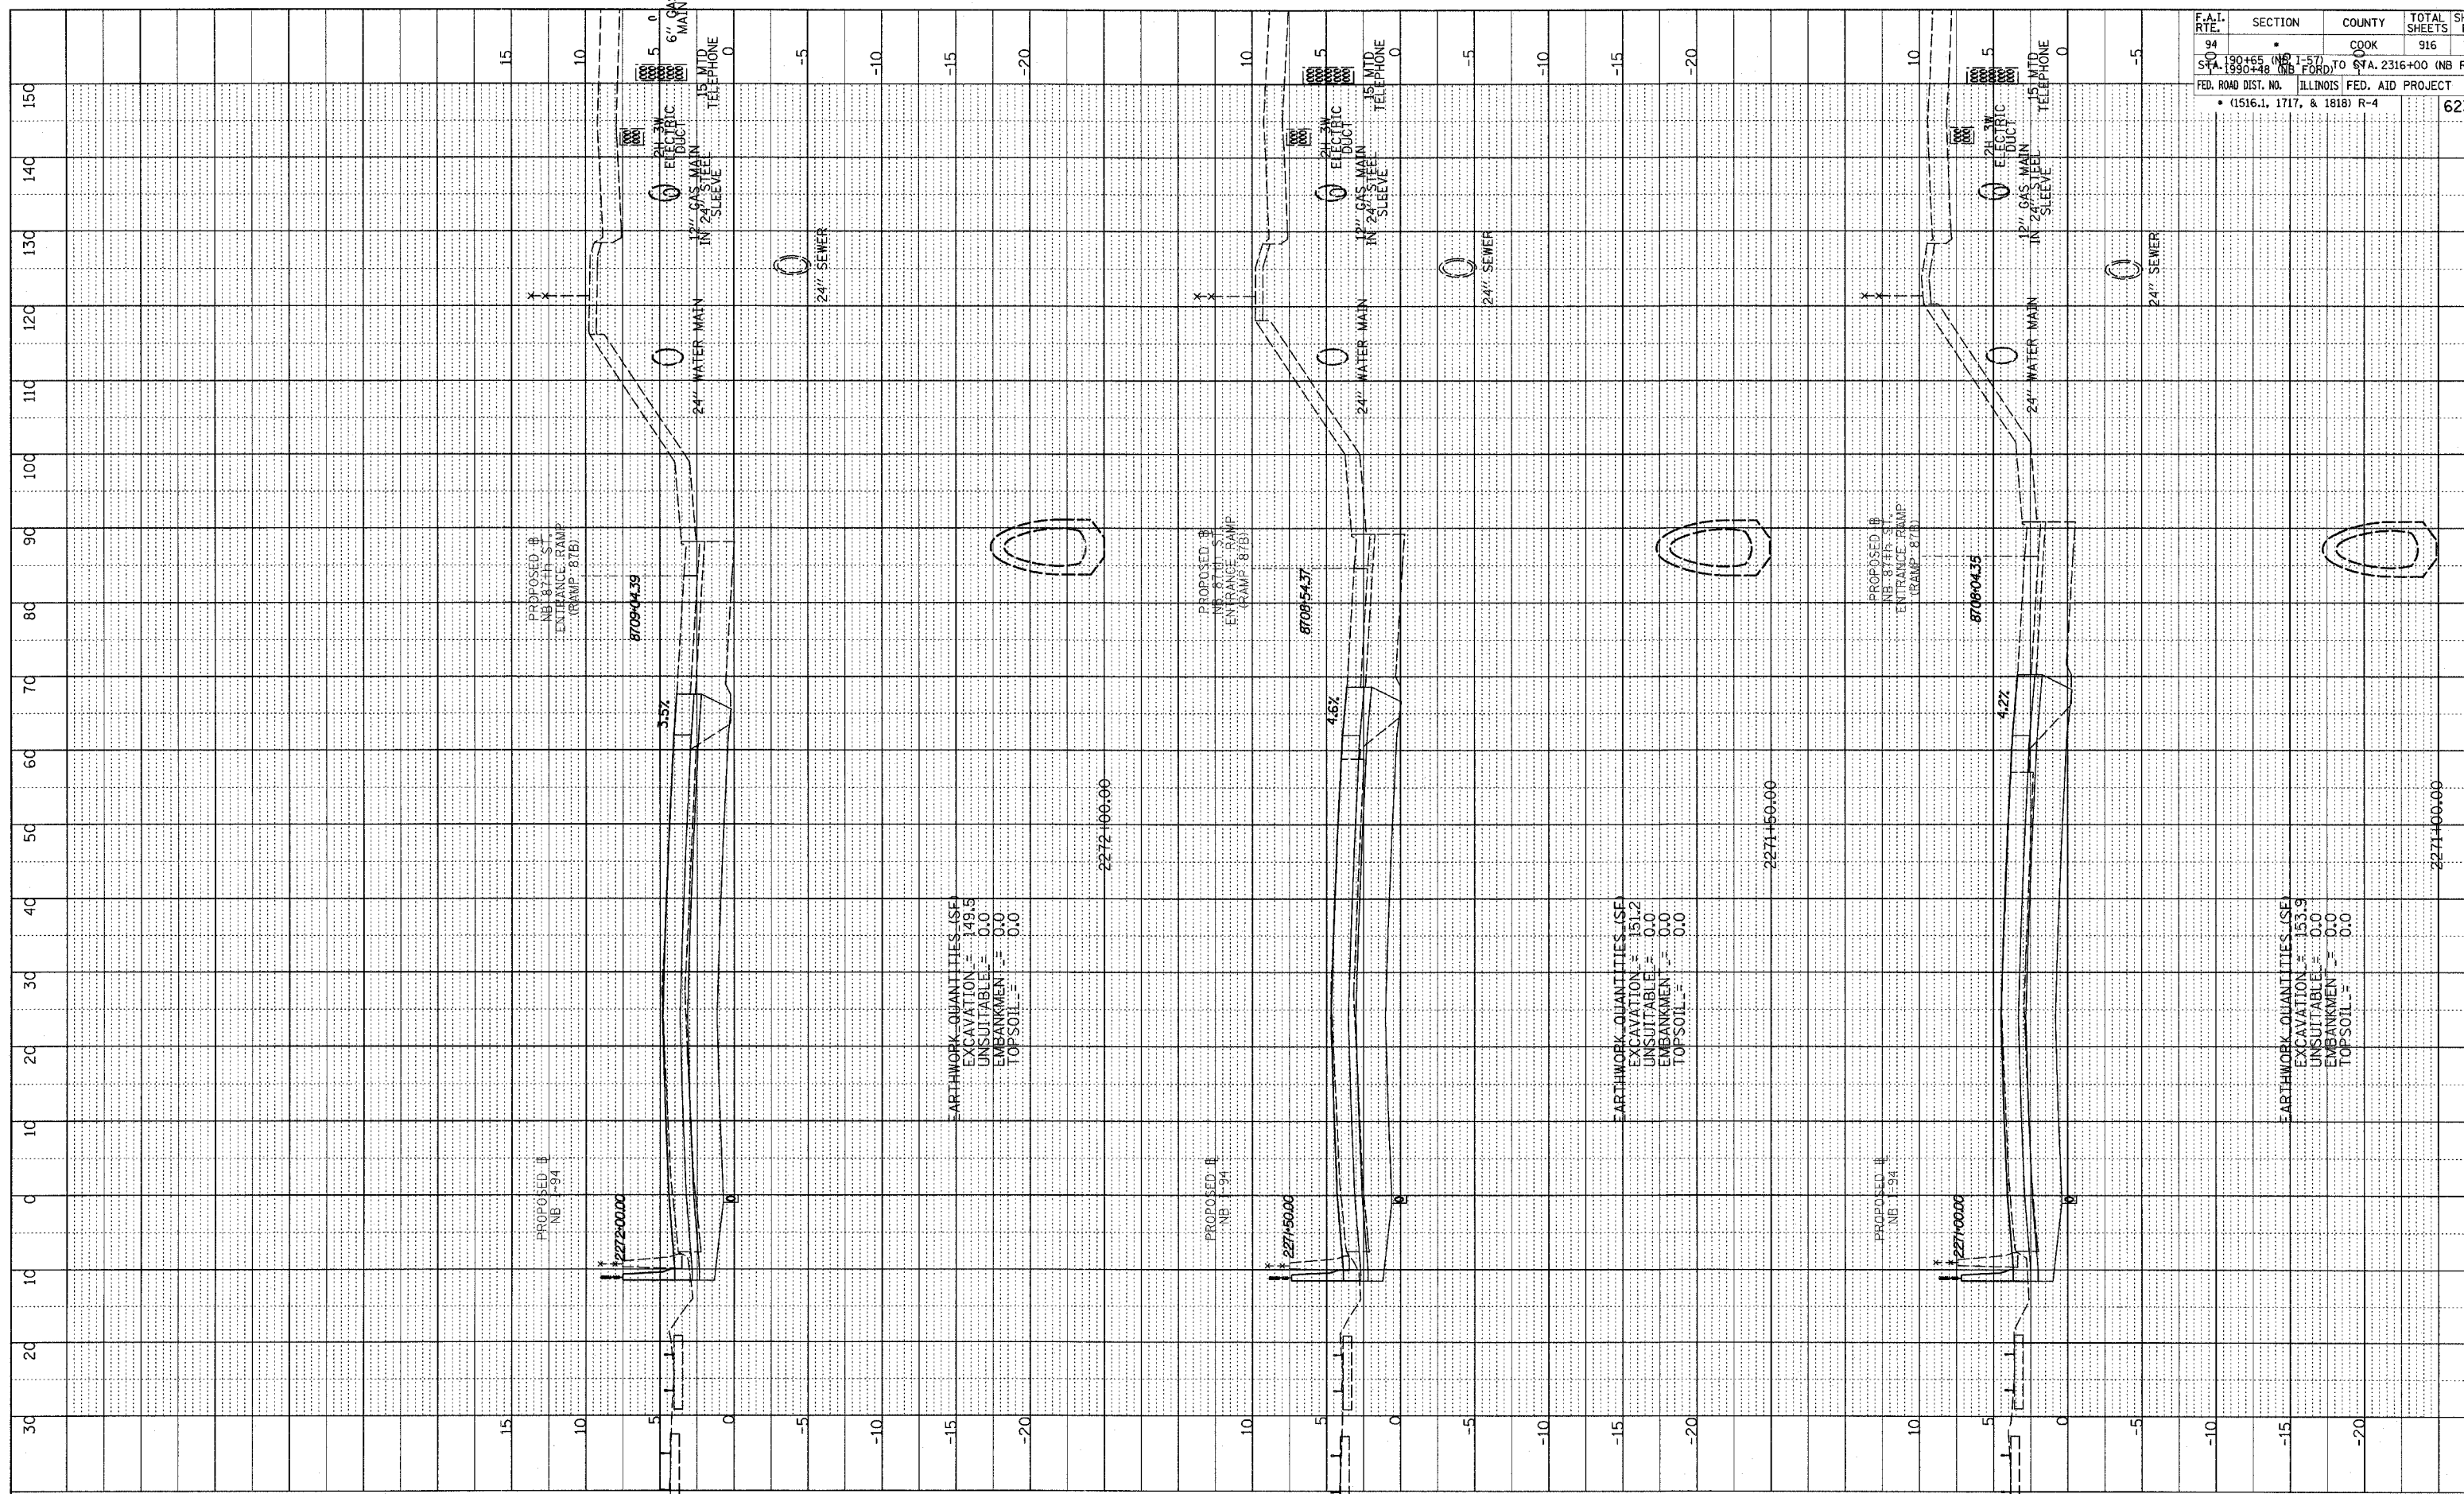


EARTHWORK QUANTITIES (SF)  
 EXCAVATION = 149.8  
 UNSUITABLE = 0.0  
 EMBANKMENT = 0.0  
 TOP SOIL = 0.0

EARTHWORK QUANTITIES (SF)  
 EXCAVATION = 151.2  
 UNSUITABLE = 0.0  
 EMBANKMENT = 0.0  
 TOP SOIL = 0.0

EARTHWORK QUANTITIES (SF)  
 EXCAVATION = 153.9  
 UNSUITABLE = 0.0  
 EMBANKMENT = 0.0  
 TOP SOIL = 0.0

TYLIN INTERNATIONAL

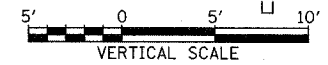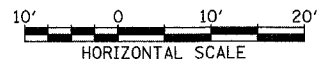

NORTHBOUND I-94 (DAN RYAN EXPWY)  
 STA. 2271+00 TO STA. 2272+00

F.A.I. RTE.	SECTION	COUNTY	TOTAL SHEETS	SHEET NO.
94	150+65 TO STA. 199+48	COOK	916	747
	150+65 TO STA. 199+48	COOK	916	747
				62384

FED. ROAD DIST. NO. ILLINOIS FED. AID PROJECT  
 (1516.1, 1717, & 1818) R-4

03/03/2006 04:46:33 PM