



PROFILE SURVEYED BY DATE  
 GRADES CHECKED  
 NOTE BOOK NO. NOTED  
 NO. PLUG DATE NOTATIONS ERRORS

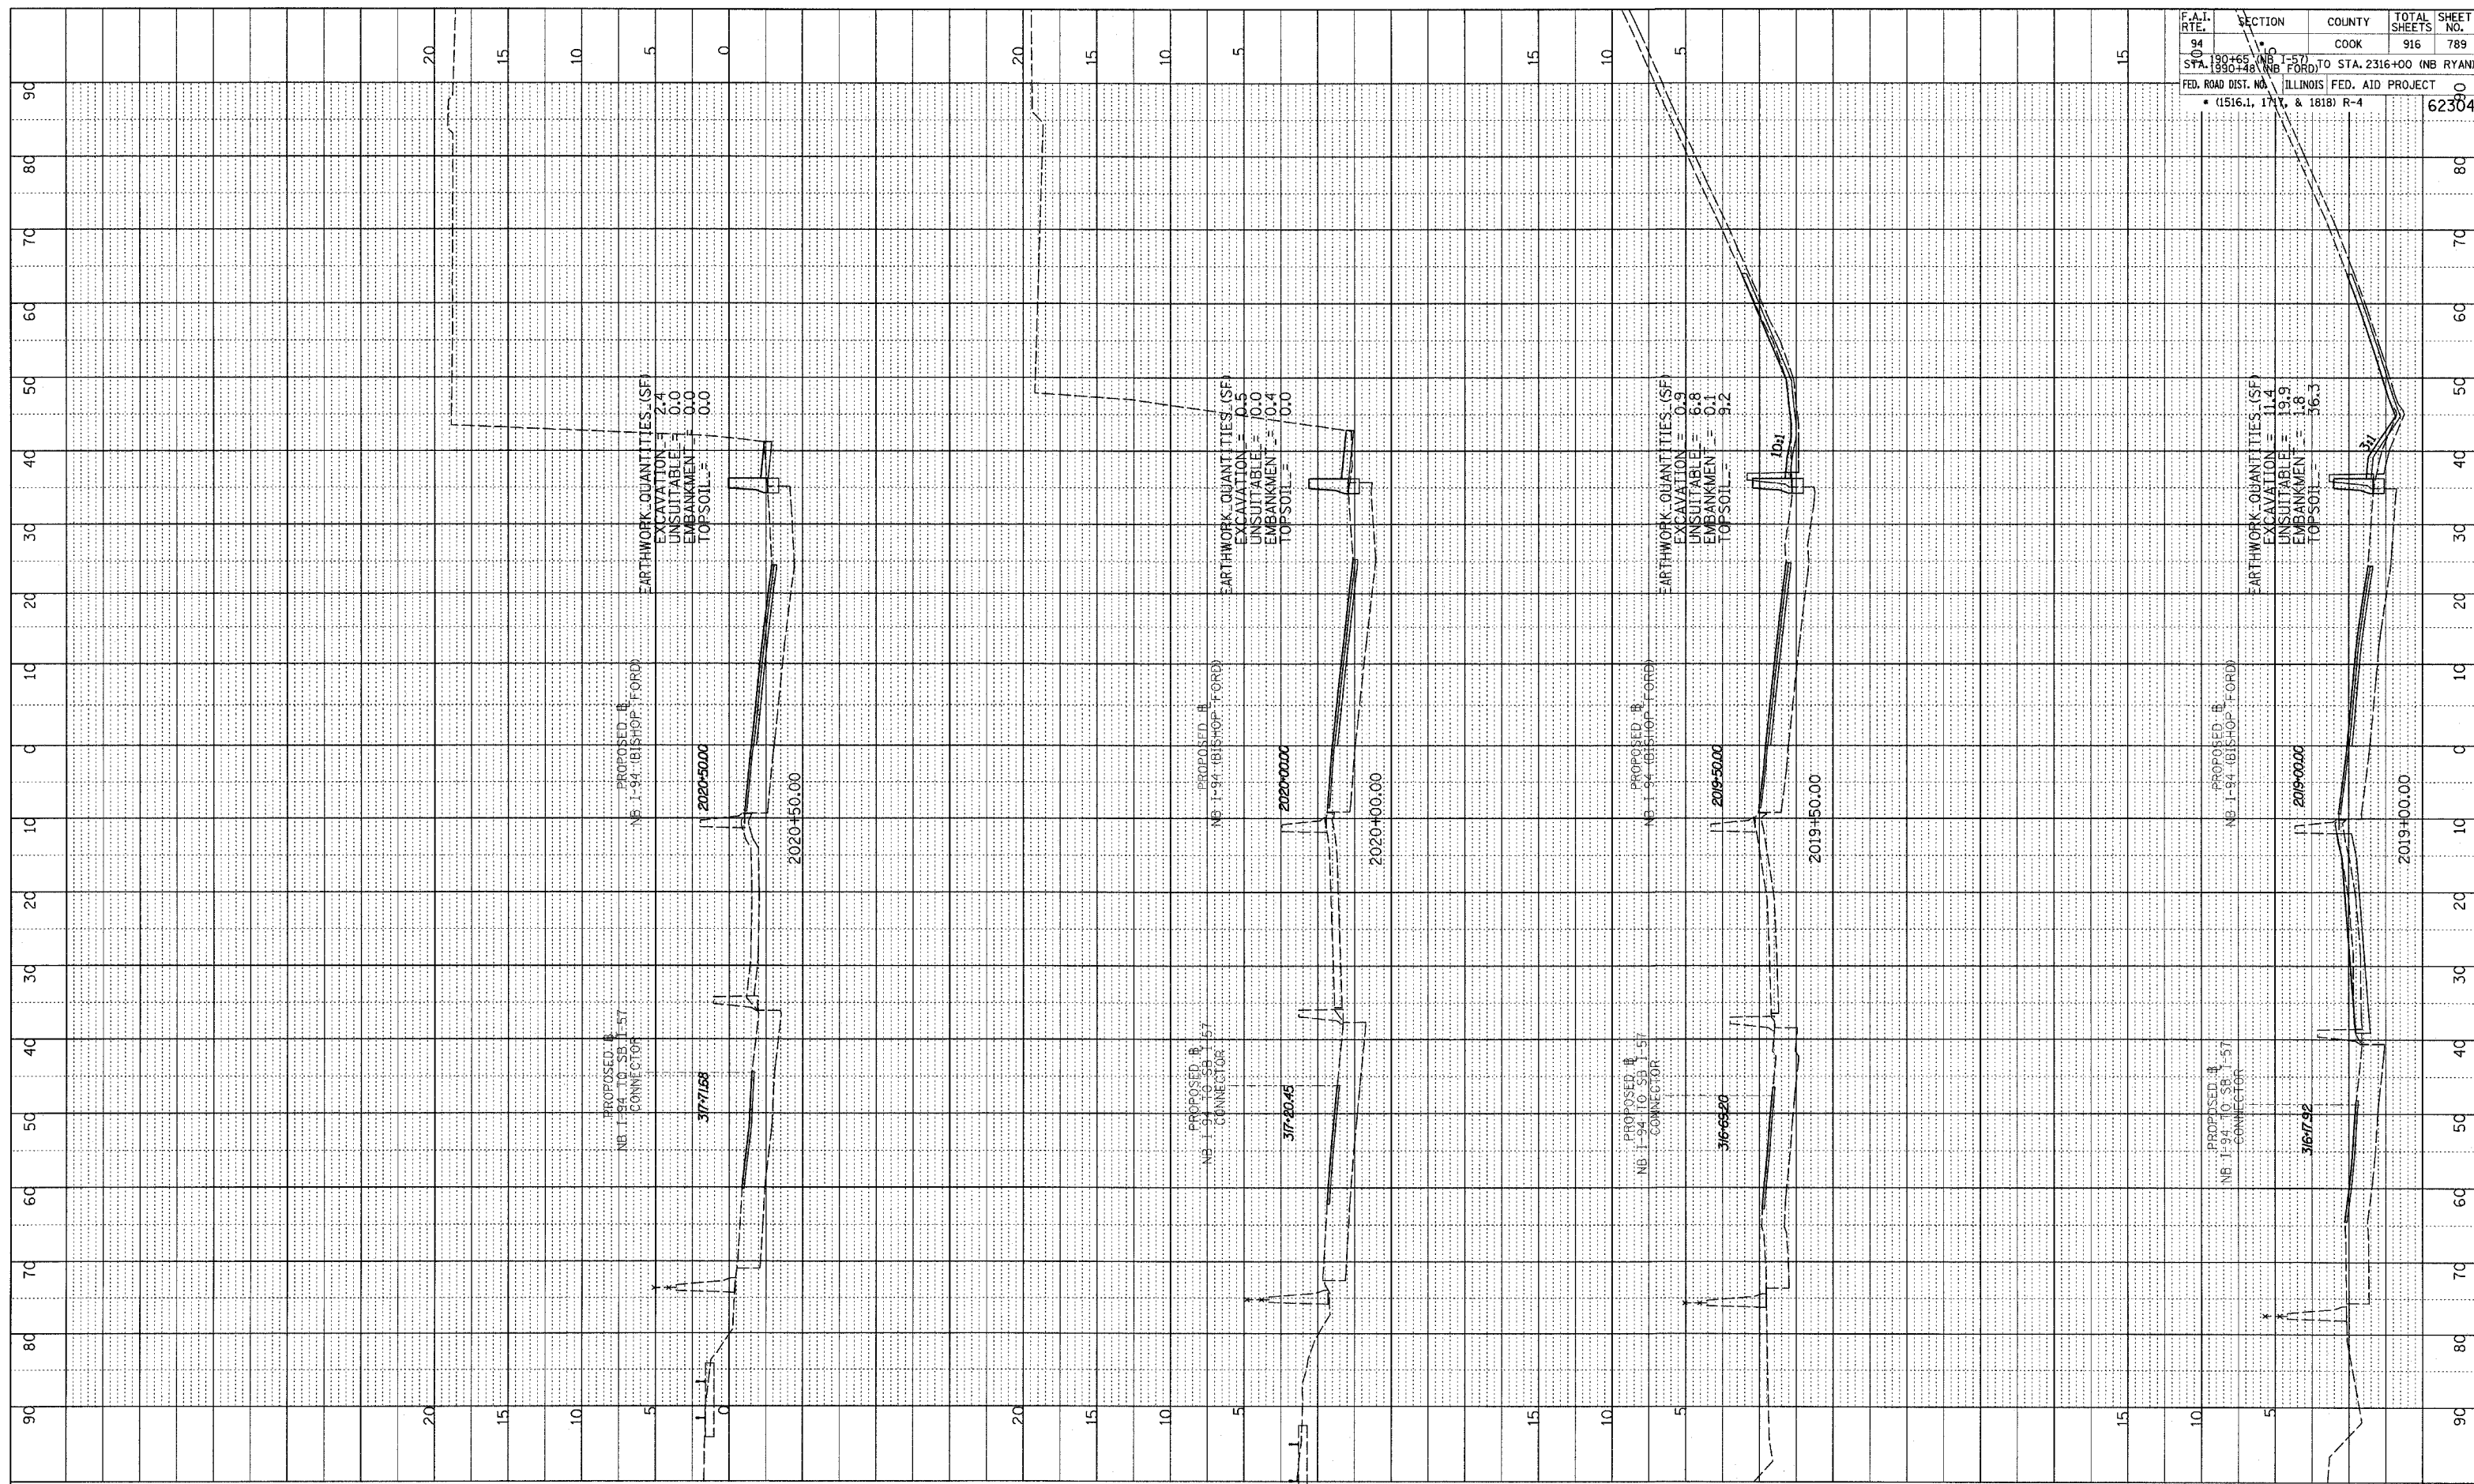

F.A.I. RTE.	SECTION	COUNTY	TOTAL SHEETS	SHEET NO.
94	180+00 TO STA. 2316+00 (NB RYAN)	COOK	916	789
94	180+00 TO STA. 2316+00 (NB RYAN)	COOK	916	789
ILLINOIS FED. AID PROJECT				
• (1516.1, 1717, & 1818) R-4				
				62304

TYLIN INTERNATIONAL

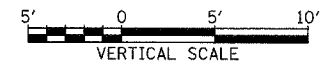

NORTHBOUND I-94 (BISHOP FORD FWY)  
 STA. 2019+00 TO STA. 2020+50

03/03/2006 04:59:11 PM