



PLAN	BY	DATE
REVISIONS		
NO.	NAME	

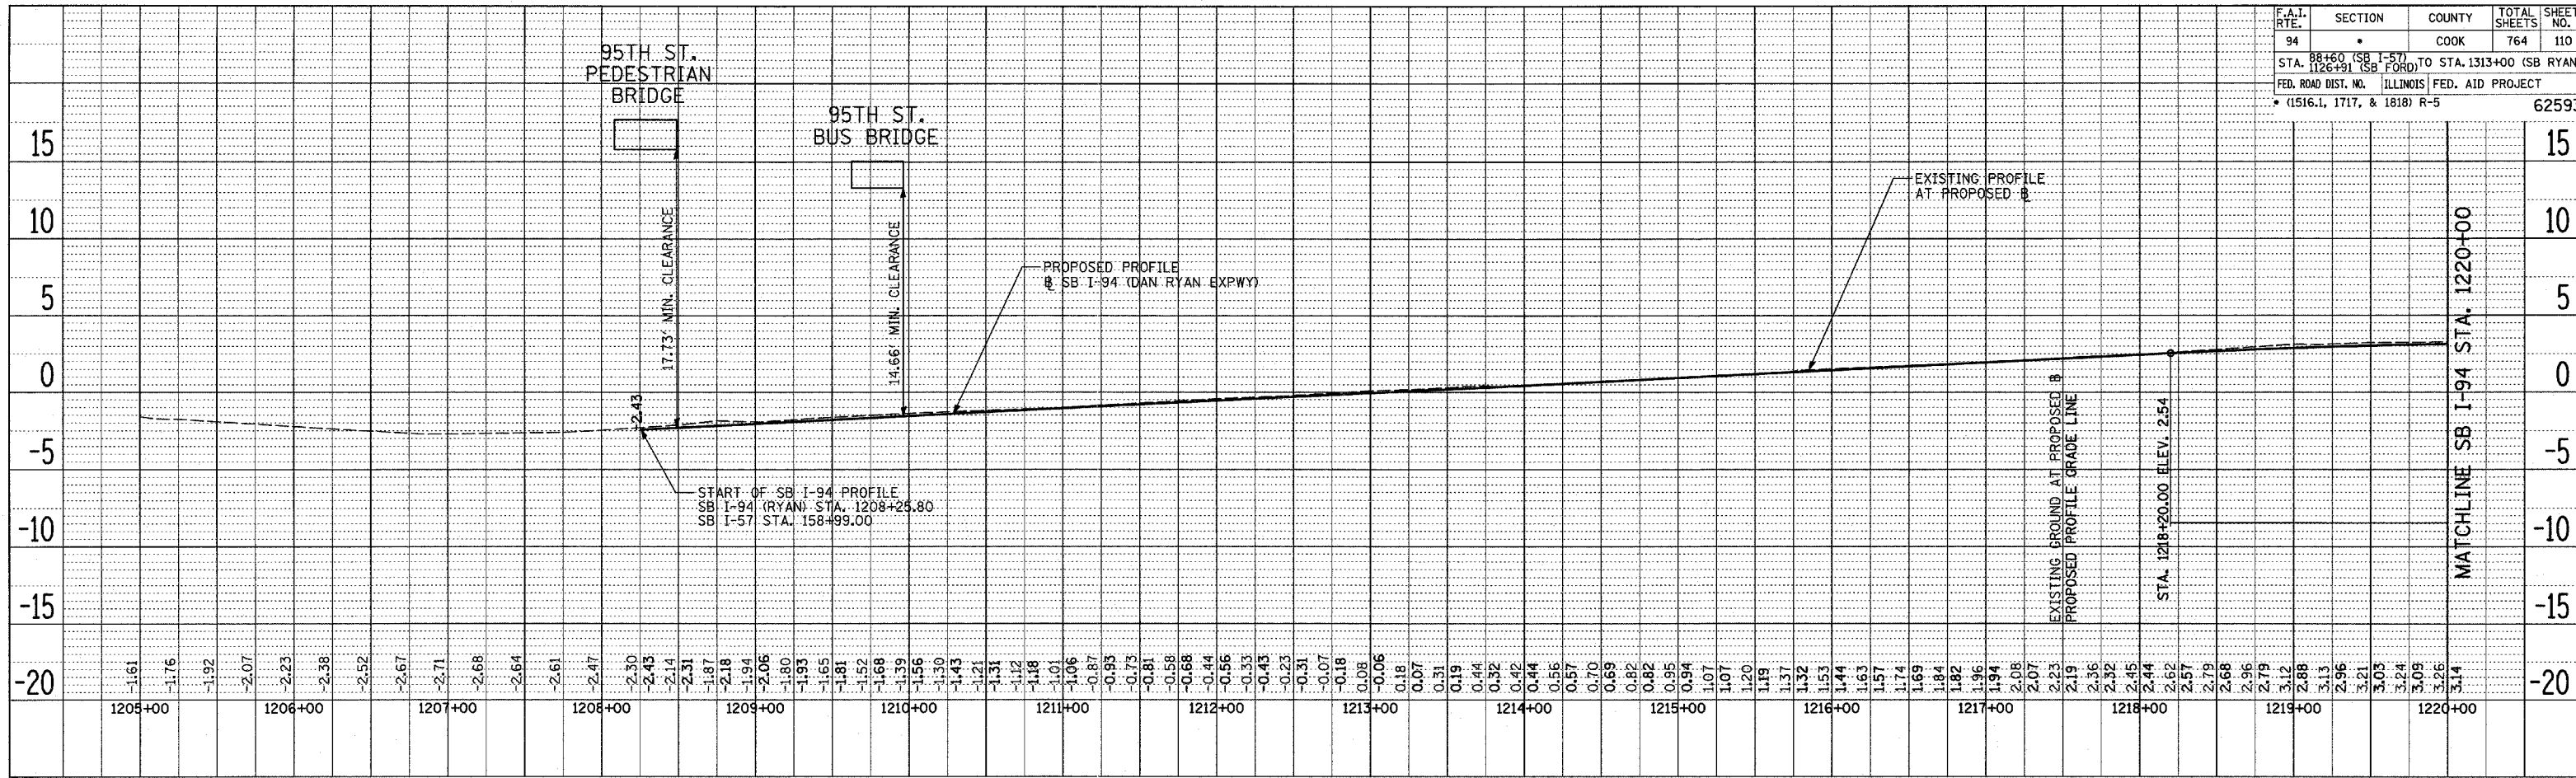


SB I-94 (DAN RYAN EXPRESSWAY)

PLAN	BY	DATE
REVISIONS		
NO.	NAME	

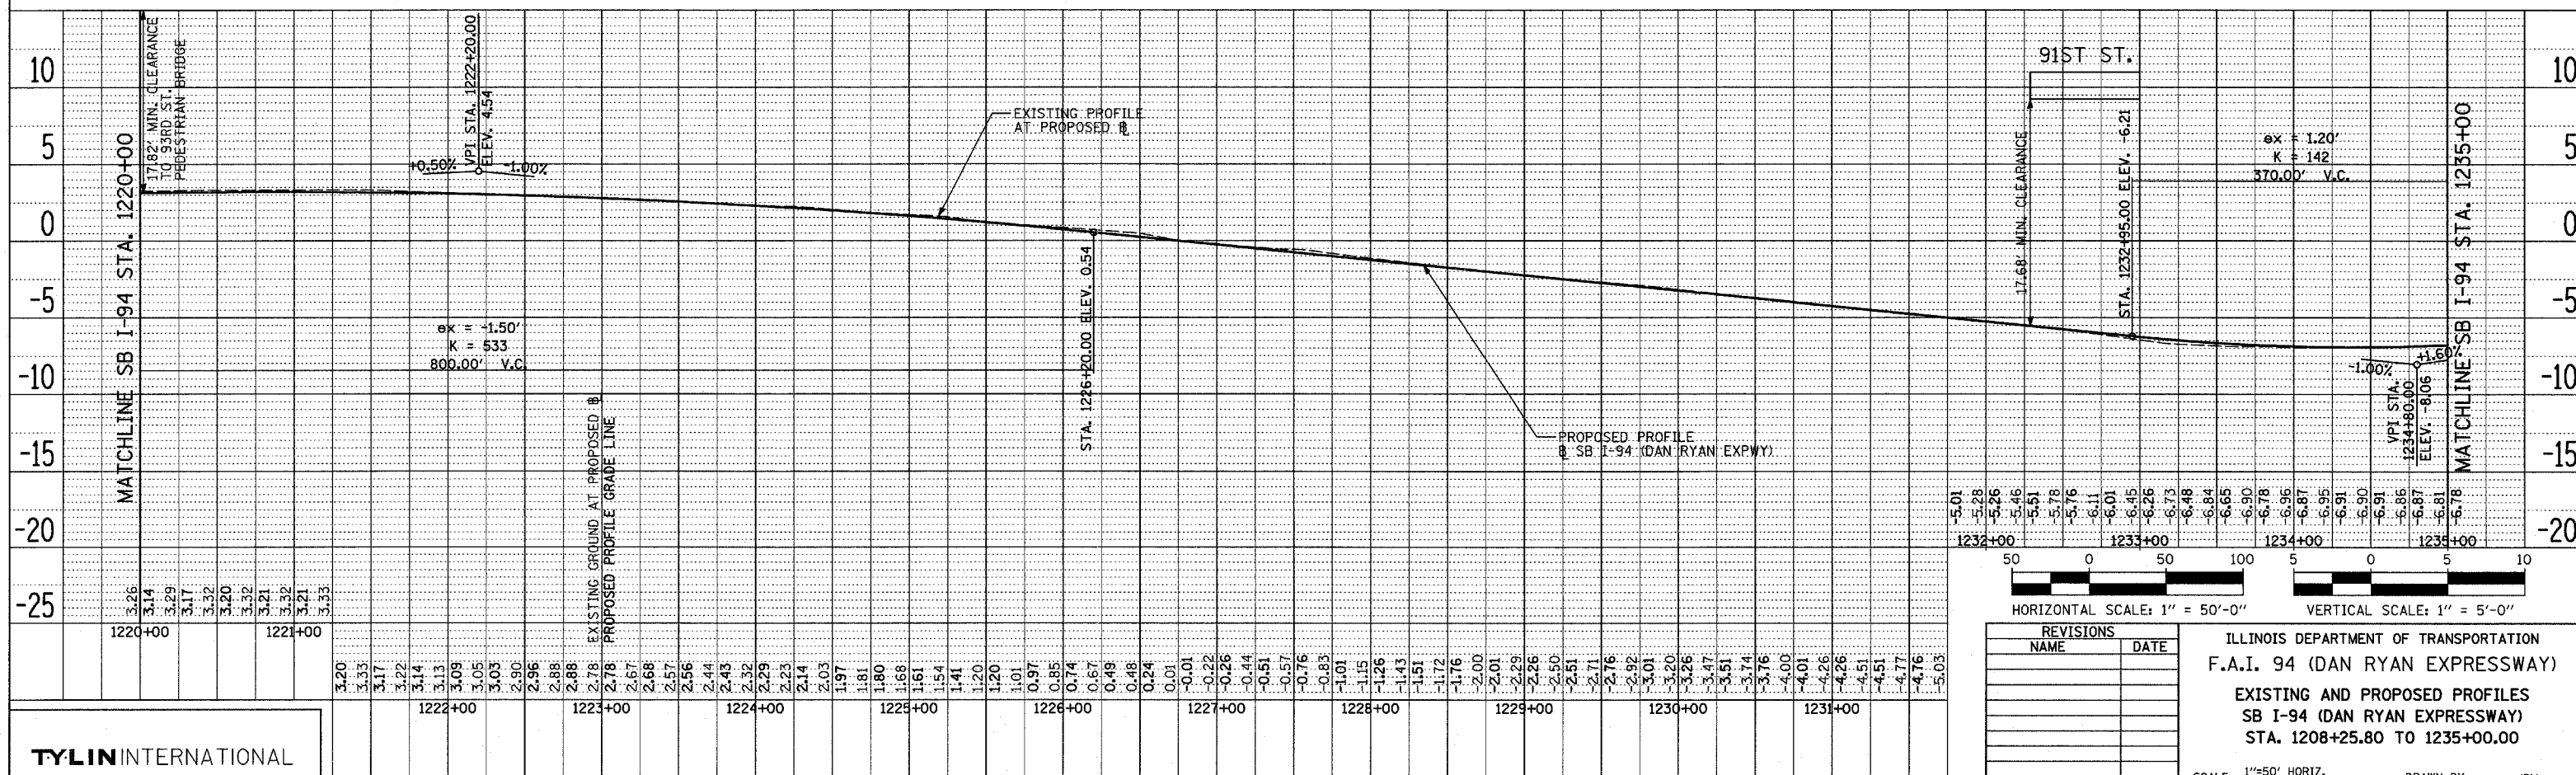

SB I-94 (DAN RYAN EXPRESSWAY)

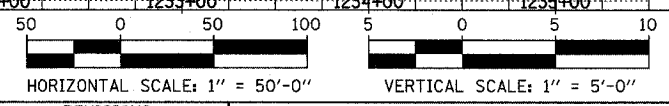

REVISIONS	
NAME	DATE

ILLINOIS DEPARTMENT OF TRANSPORTATION
 F.A.I. 94 (DAN RYAN EXPRESSWAY)
 EXISTING AND PROPOSED PROFILES
 SB I-94 (DAN RYAN EXPRESSWAY)
 STA. 1208+25.80 TO 1235+00.00

SCALE: 1"=50' HORIZ.
 1"=5' VERT.
 DATE: MARCH 1, 2006
 DRAWN BY: JPM
 CHECKED BY: MPG

TYLIN INTERNATIONAL