



F.A.I. RTE.	SECTION	COUNTY	TOTAL SHEETS	SHEET NO.
94		COOK	764	138
STA. 88+60 (SB I-57) TO STA. 1313+00 (SB RYAN)				
FED. ROAD DIST. NO. ILLINOIS FED. AID PROJECT				
• (1516.1, 1717, & 1818) R-5				

62593

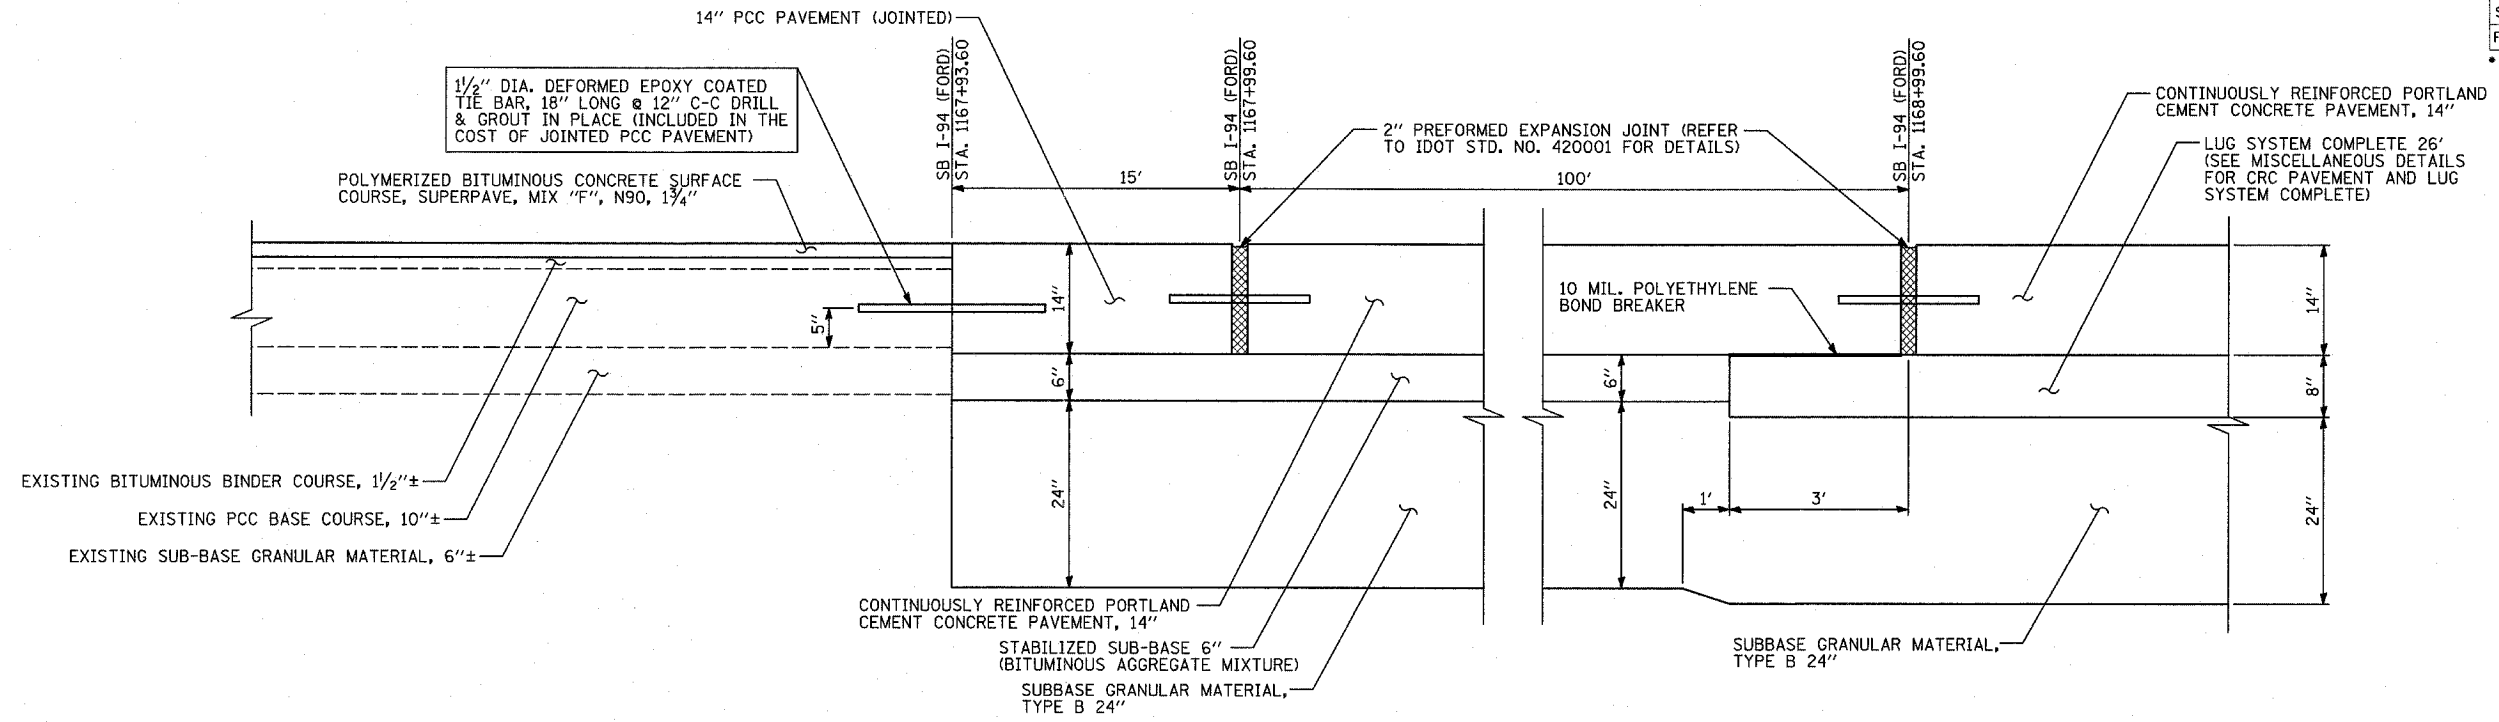

PROPOSED/EXISTING PAVEMENT TRANSITION NORTH OF TUNNEL ALONG SB I-94 (BISHOP FORD FREEWAY)

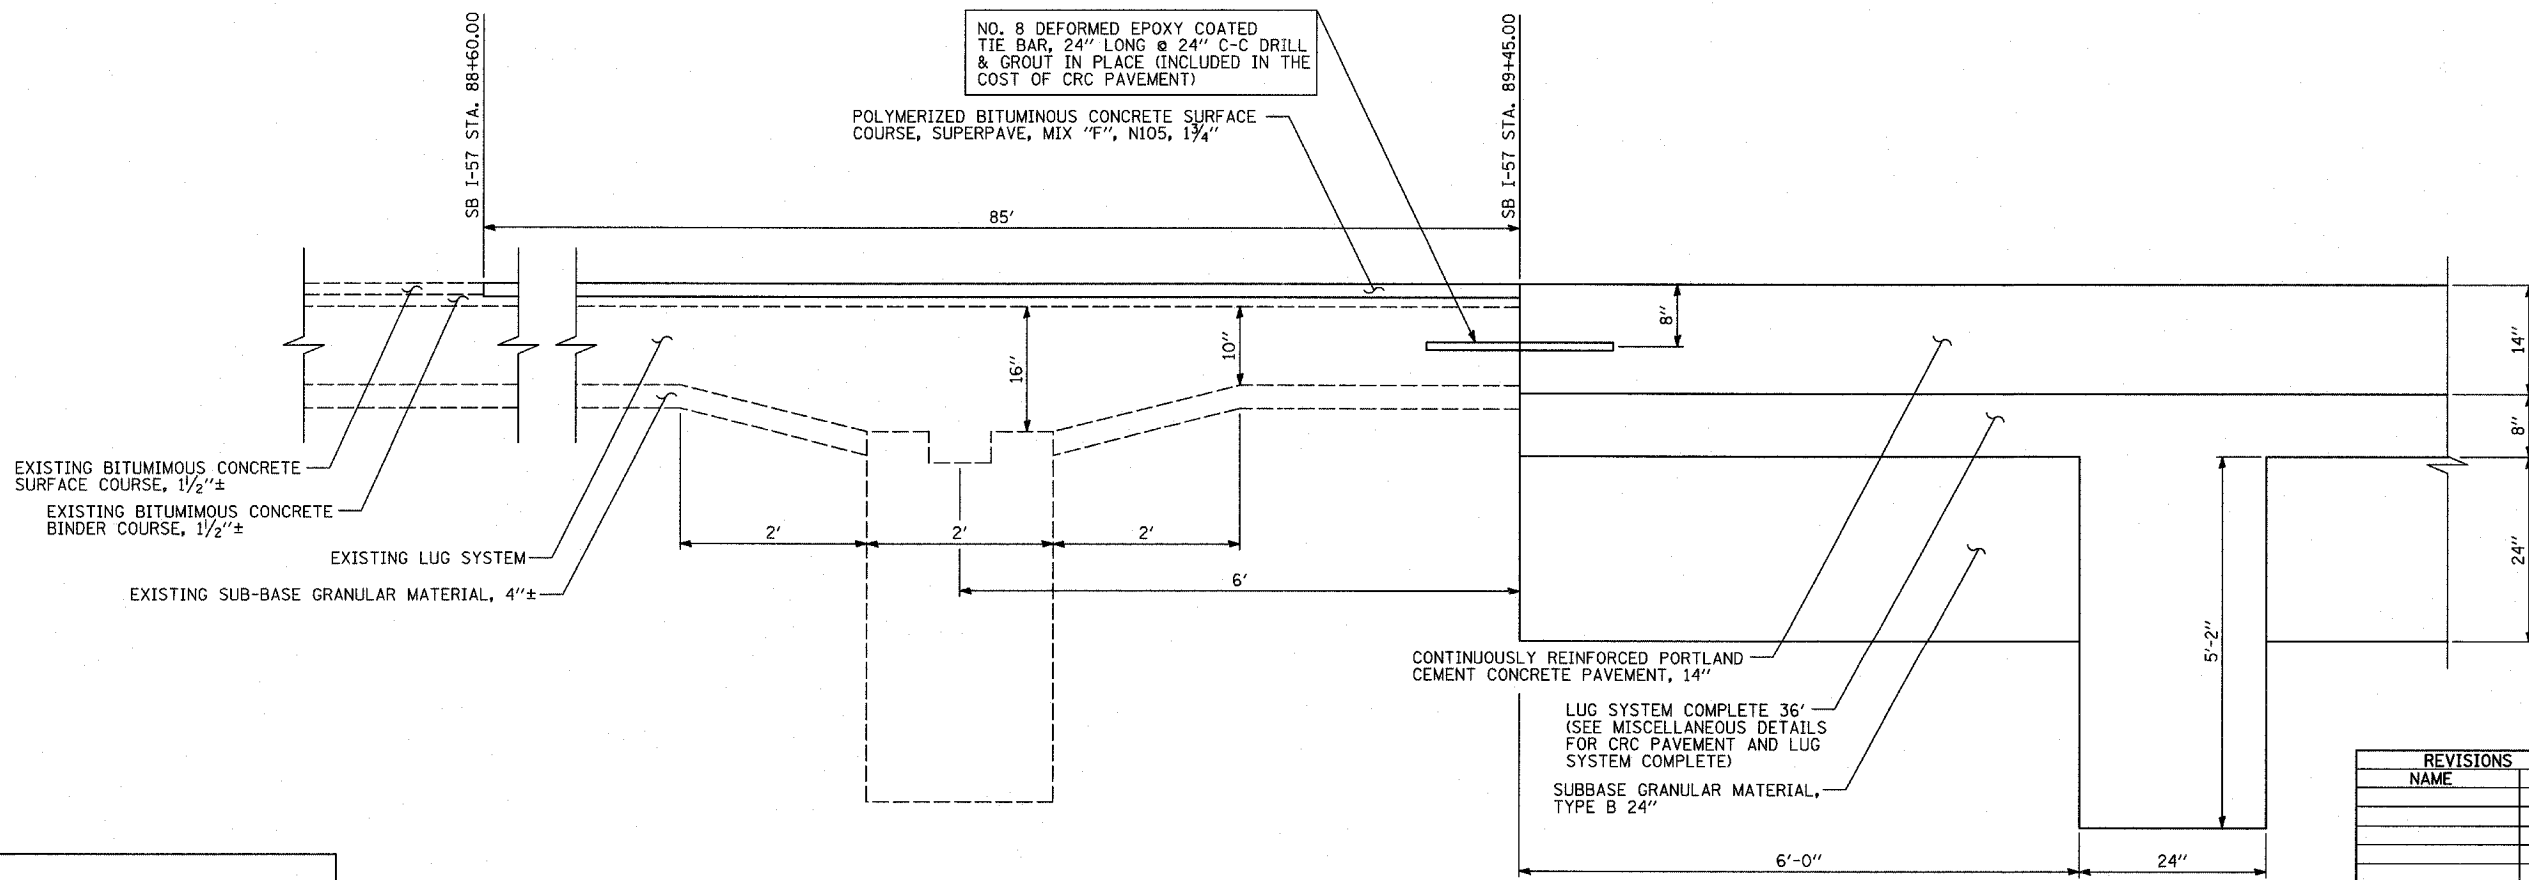

PROPOSED/EXISTING PAVEMENT TRANSITION AT WEST PROJECT LIMIT ALONG I-57

TYLIN INTERNATIONAL

REVISIONS	
NAME	DATE

ILLINOIS DEPARTMENT OF TRANSPORTATION
 F.A.I. 94 (DAN RYAN EXPRESSWAY)
 MISCELLANEOUS DETAILS:
 MISCELLANEOUS PAVEMENT ELEVATION
 AND JOINTING DETAILS
 SHEET 2 OF 2

SCALE: NONE
 DATE: MARCH 1, 2006
 DRAWN BY: MPG
 CHECKED BY: TGB