

764 183

F.A.I. 94 (DAN RYAN EXPRESSWAY) GENERAL NOTES CONSTRUCTION STAGING NOTES

MAINTENANCE OF TRAFFIC DETAILS SHEET 9 OF 12


DRAWN BY: RTM

CHECKED BY: TGB

SCALE: NO SCALE

04/15/05 DATE: MARCH 1, 2006

WORK ZONE FOR LANES 4, 5, OUTSIDE SHOULDER, AND RAMP TERMINAL

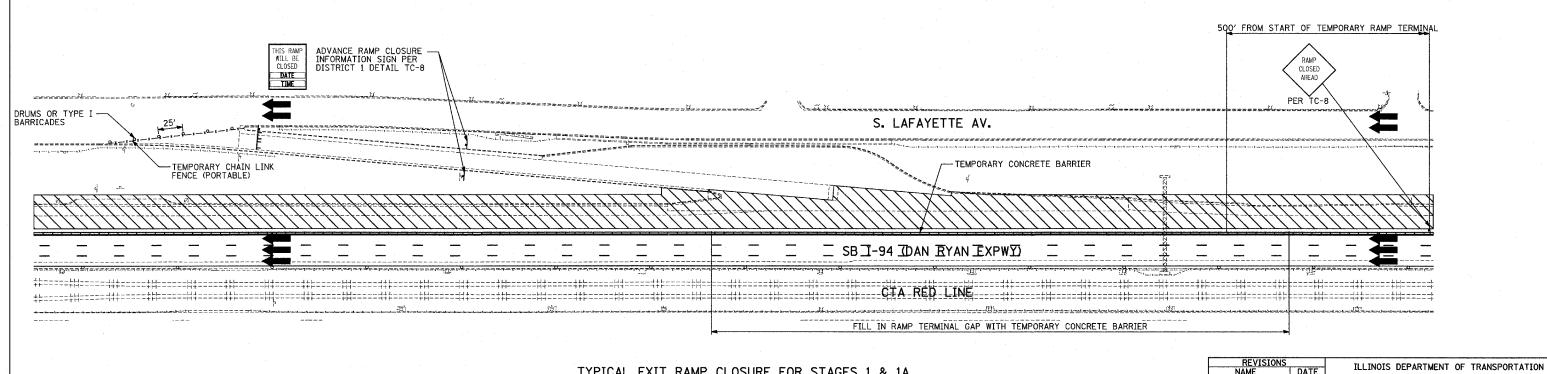

TYPICAL EXIT RAMP CLOSURE FOR STAGES 1 & 1A

TYLININTERNATIONAL