
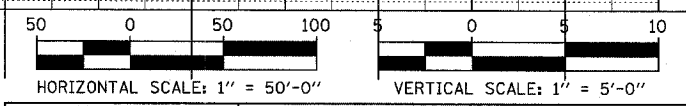


PLAN
 SURVEYED
 PLOTTED
 NOTE BOOK NO.
 CHECKED
 ALIGNED
 FILE NAME

PLAN
 SURVEYED
 PLOTTED
 NOTE BOOK NO.
 CHECKED
 ALIGNED
 FILE NAME

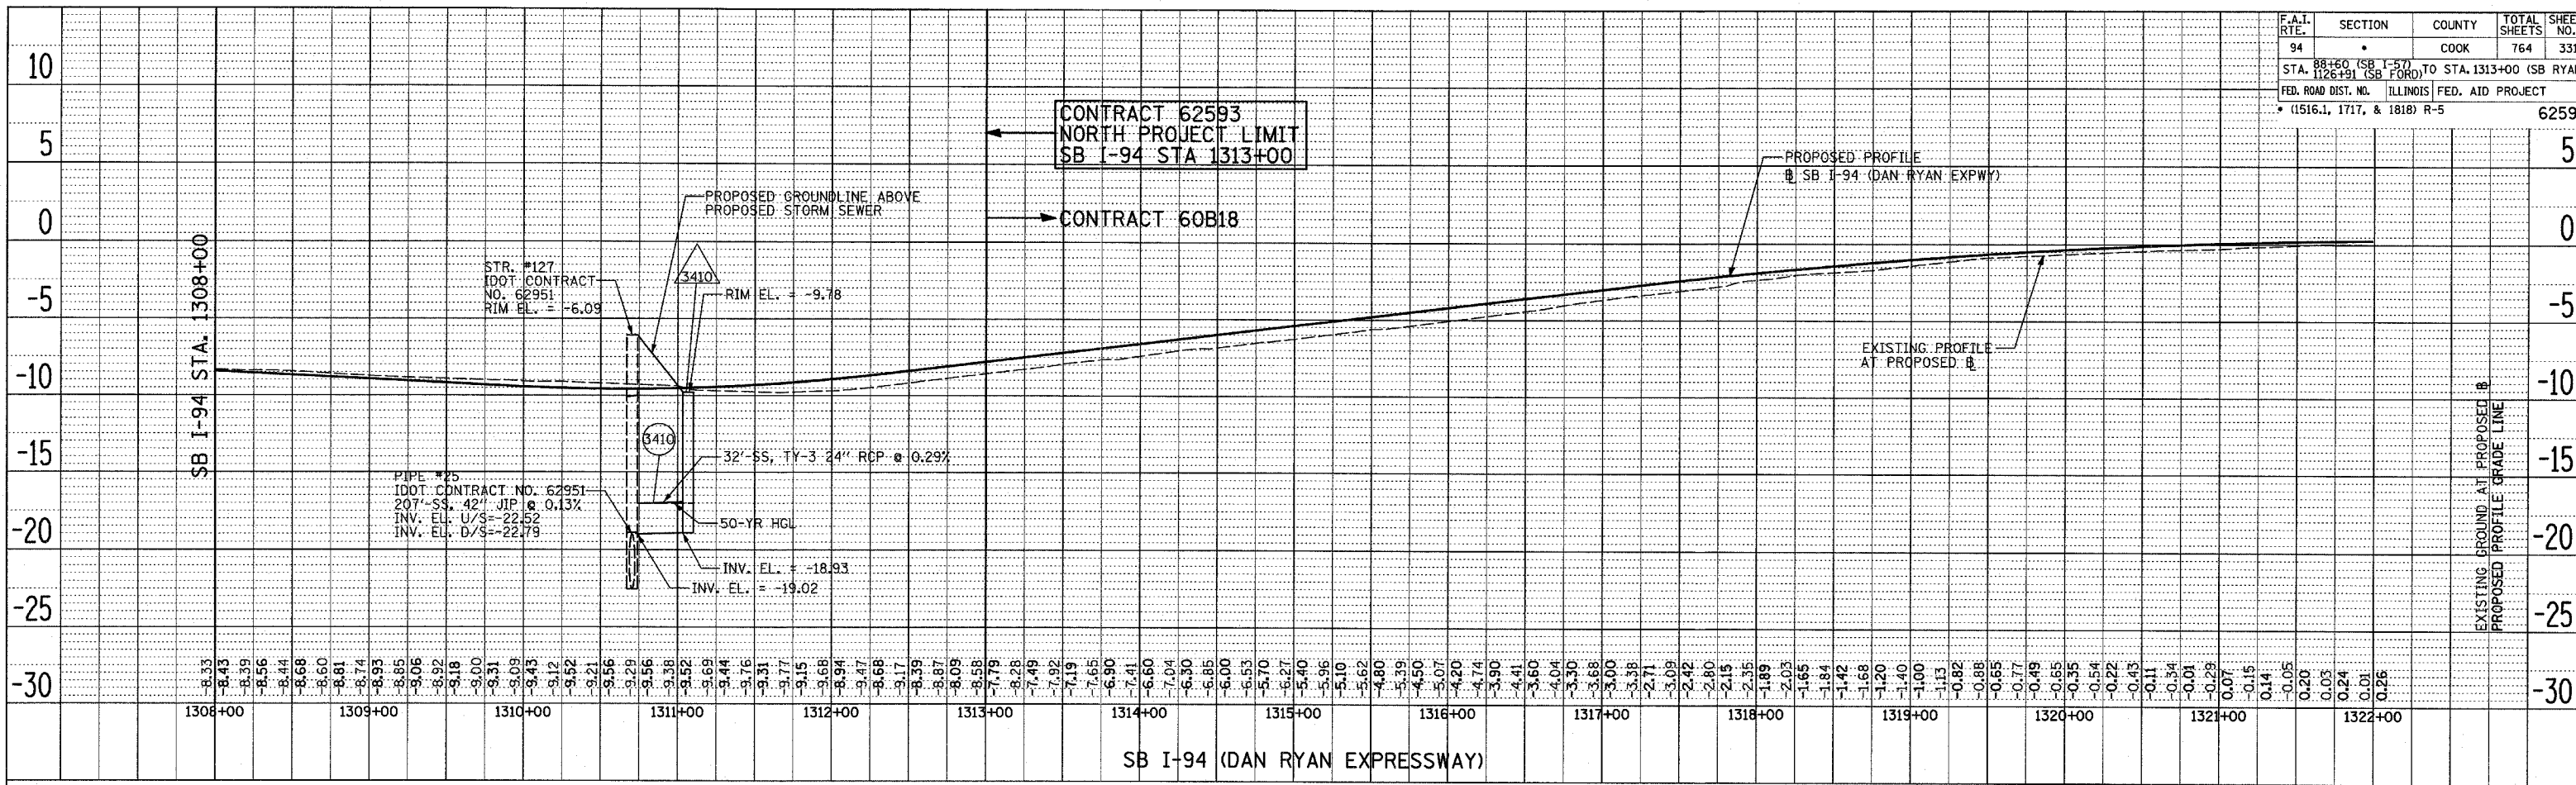

REVISIONS	
NAME	DATE

ILLINOIS DEPARTMENT OF TRANSPORTATION
 F.A.I. 94 (DAN RYAN EXPRESSWAY)
 PROPOSED DRAINAGE PROFILES
 SB I-94 (DAN RYAN EXPRESSWAY)
 SB I-94 STA. 1308+00 TO 1313+00
 SHEET 5 OF 7

SCALE: 1"=50' HORIZ.
 1"=5' VERT.

DATE: MARCH 1, 2006

DRAWN BY: RJD/NSB
 CHECKED BY: DA