

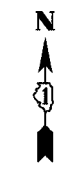


F.A.I. RTE.	SECTION	COUNTY	TOTAL SHEETS	SHEET NO.
94	*	COOK	764	444
STA. 103+00		TO STA. 116+00		
FED. ROAD DIST. NO.		ILLINOIS FED. AID PROJECT		
* (1516.1, 1717, 1818) R-5		62593		

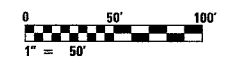

**NOTES:**

1. ROADWAY LIGHT POLES SHALL BE REMOVED UNDER CONTRACT 62937. FOUNDATION REMOVAL SHALL BE INCLUDED AS PART THIS OF CONTRACT (62593).

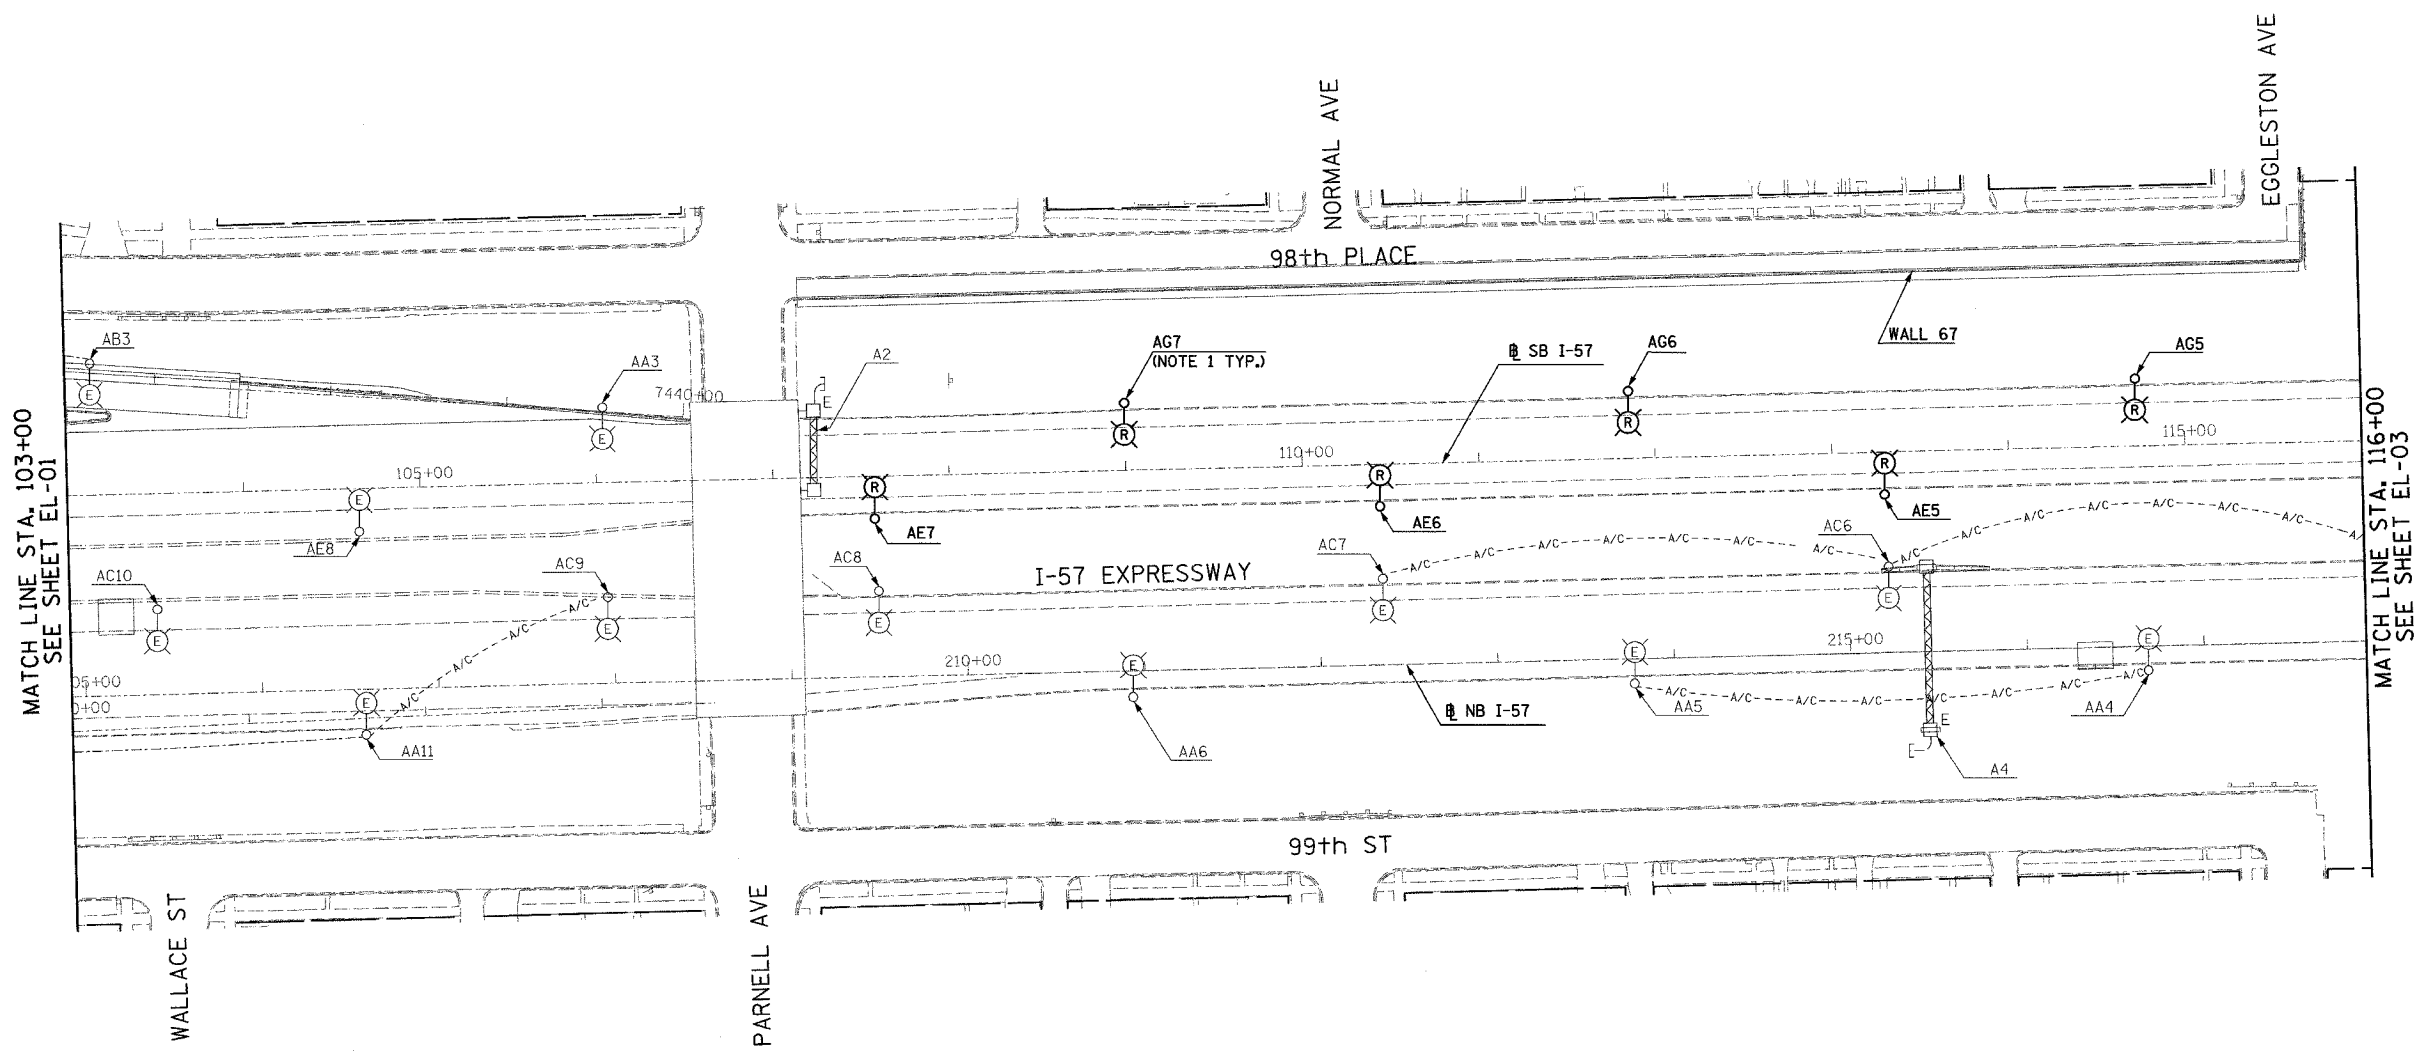

23/EL-02

**SINGH**  
 SINGH & ASSOCIATES, INC.  
 CONSULTING ENGINEERS  
 300 W. ADAMS ST.  
 CHICAGO, IL 60606  
 TEL: (312) 629-0240  
 FAX: (312) 629-8449

REVISIONS	
NAME	DATE

ILLINOIS DEPARTMENT OF TRANSPORTATION  
 F.A.I. 94 (DAN RYAN EXPRESSWAY)  
 ROADWAY LIGHTING AND SURVEILLANCE PLANS  
 EXISTING CONDITIONS AND DEMOLITION  
 SCALE: 1"=50'  
 DATE: MARCH 1, 2006  
 DRAWN BY: YJ  
 CHECKED BY: TM

2/20/2006 3:42:07 PM