
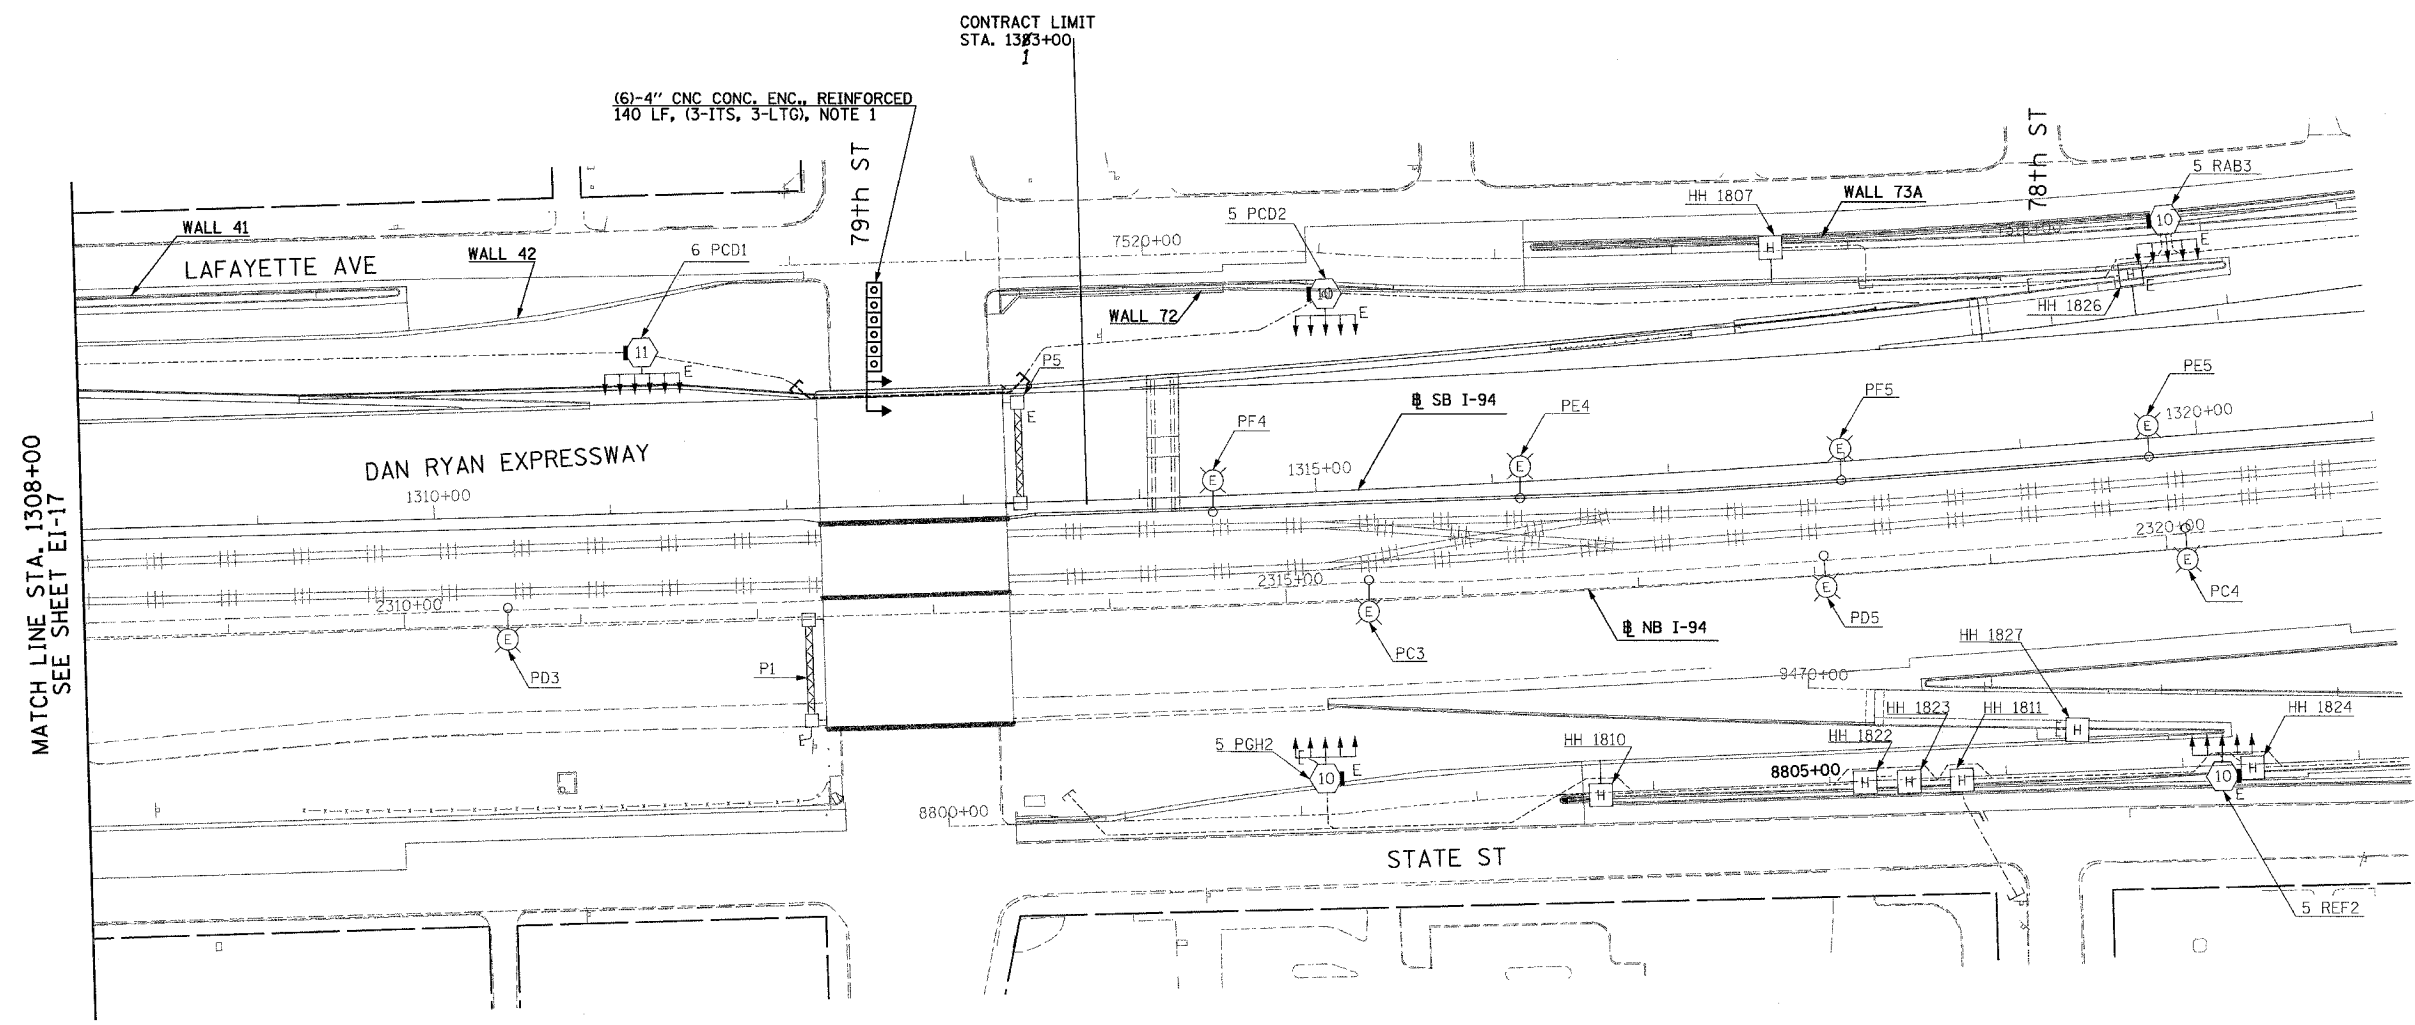


F.A.I. RTE.	SECTION	COUNTY	TOTAL SHEETS	SHEET NO.
94		COOK	764	478
STA. 1308+00		TO STA. 1313+00		
FED. ROAD DIST. NO.		ILLINOIS	FED. AID PROJECT	
(1516.1, 1717, 1818) R-5		62593		

NOTES:
 1. REFER TO SHEETS EI-102 AND EI-103 FOR DUCTBANK INSTALLATION DETAILS.

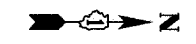

23/EI-18

SINGH
 SINGH & ASSOCIATES, INC.
 CONSULTING ENGINEERS
 300 W. ADAMS ST.
 CHICAGO, IL 60606
 TEL: (312) 629-0240
 FAX: (312) 629-8449

REVISIONS	
NAME	DATE

ILLINOIS DEPARTMENT OF TRANSPORTATION
 F.A.I. 94 (DAN RYAN EXPRESSWAY)
 ELECTRICAL INFRASTRUCTURE PLANS
 PROPOSED IMPROVEMENTS
 SCALE: 1"=50'
 DATE: MARCH 1, 2006
 DRAWN BY: VK
 CHECKED BY: TM

J:\V5\dgn\1021\532\9-18-02\3.sst

2/27/2006 11:44:24 AM