

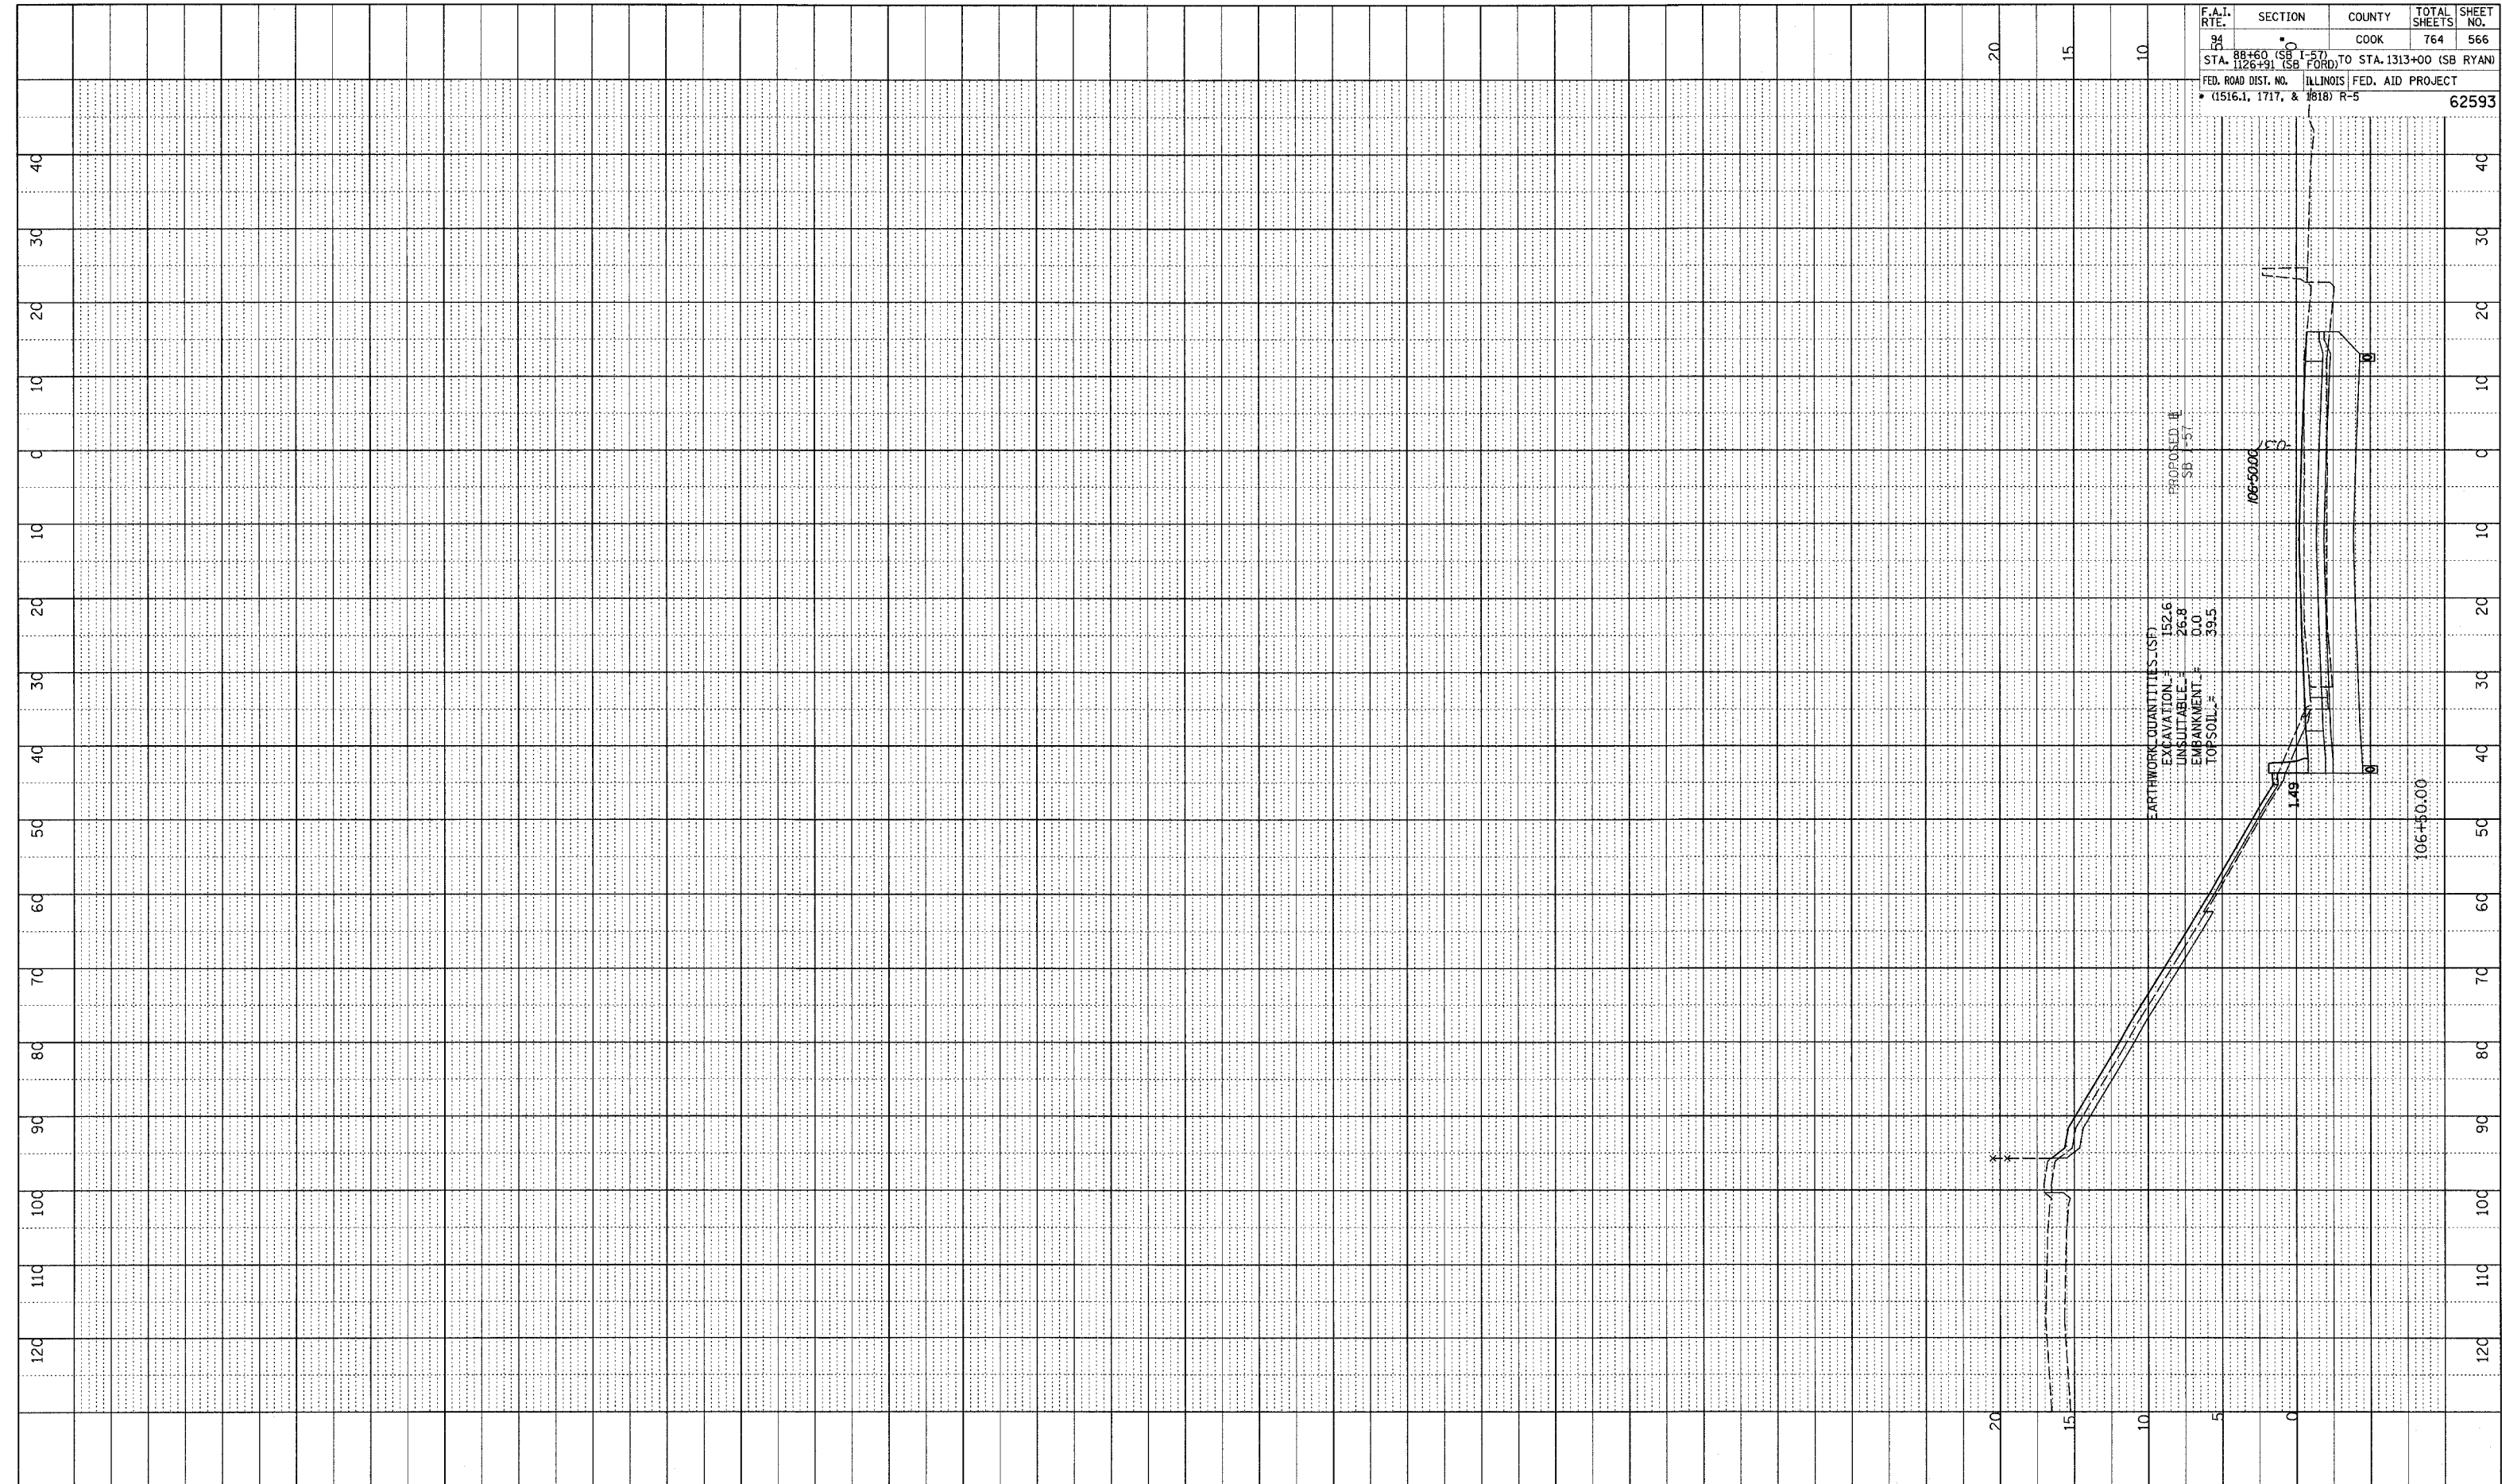


DATE	
BT	
PROFILE	REVIEWED
	PLOTTED
	CHECKED
	DESIGNED
	STRUCTURE NOTATION
	CHRG
NOTE BOOK NO.	

F.A.I. RTE.	SECTION	COUNTY	TOTAL SHEETS	SHEET NO.
94	0	COOK	764	566
STA. 88+60 (SB I-57) TO STA. 1313+00 (SB RYAN)				
FED. ROAD DIST. NO. ILLINOIS FED. AID PROJECT				
(1516.1, 1717, & 1818) R-5				
				62593

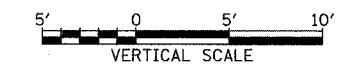

TYLIN INTERNATIONAL

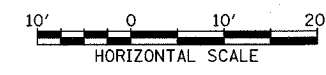

I-57 SOUTHBOUND
STA. 106+50 TO STA. 106+50

02/27/2006 12:23:33 PM