


PROFILE SURVEYED _____ DATE _____
 PLOTTED _____
 NOTE BOOK _____
 NO. _____
 STRUCTURE NOTATIONS CHFD

F.A.I. RTE.	SECTION	COUNTY	TOTAL SHEETS	SHEET NO.
94		COOK	764	569
STA. 110+50 (SB I-57) TO STA. 111+00 (SB I-57) STA. 110+50 (SB I-57) TO STA. 1313+00 (SB RYAN) FED. ROAD DIST. NO. ILLINOIS FED. AID PROJECT * (1516.1, 1717, & 1818) R-5				
				62593

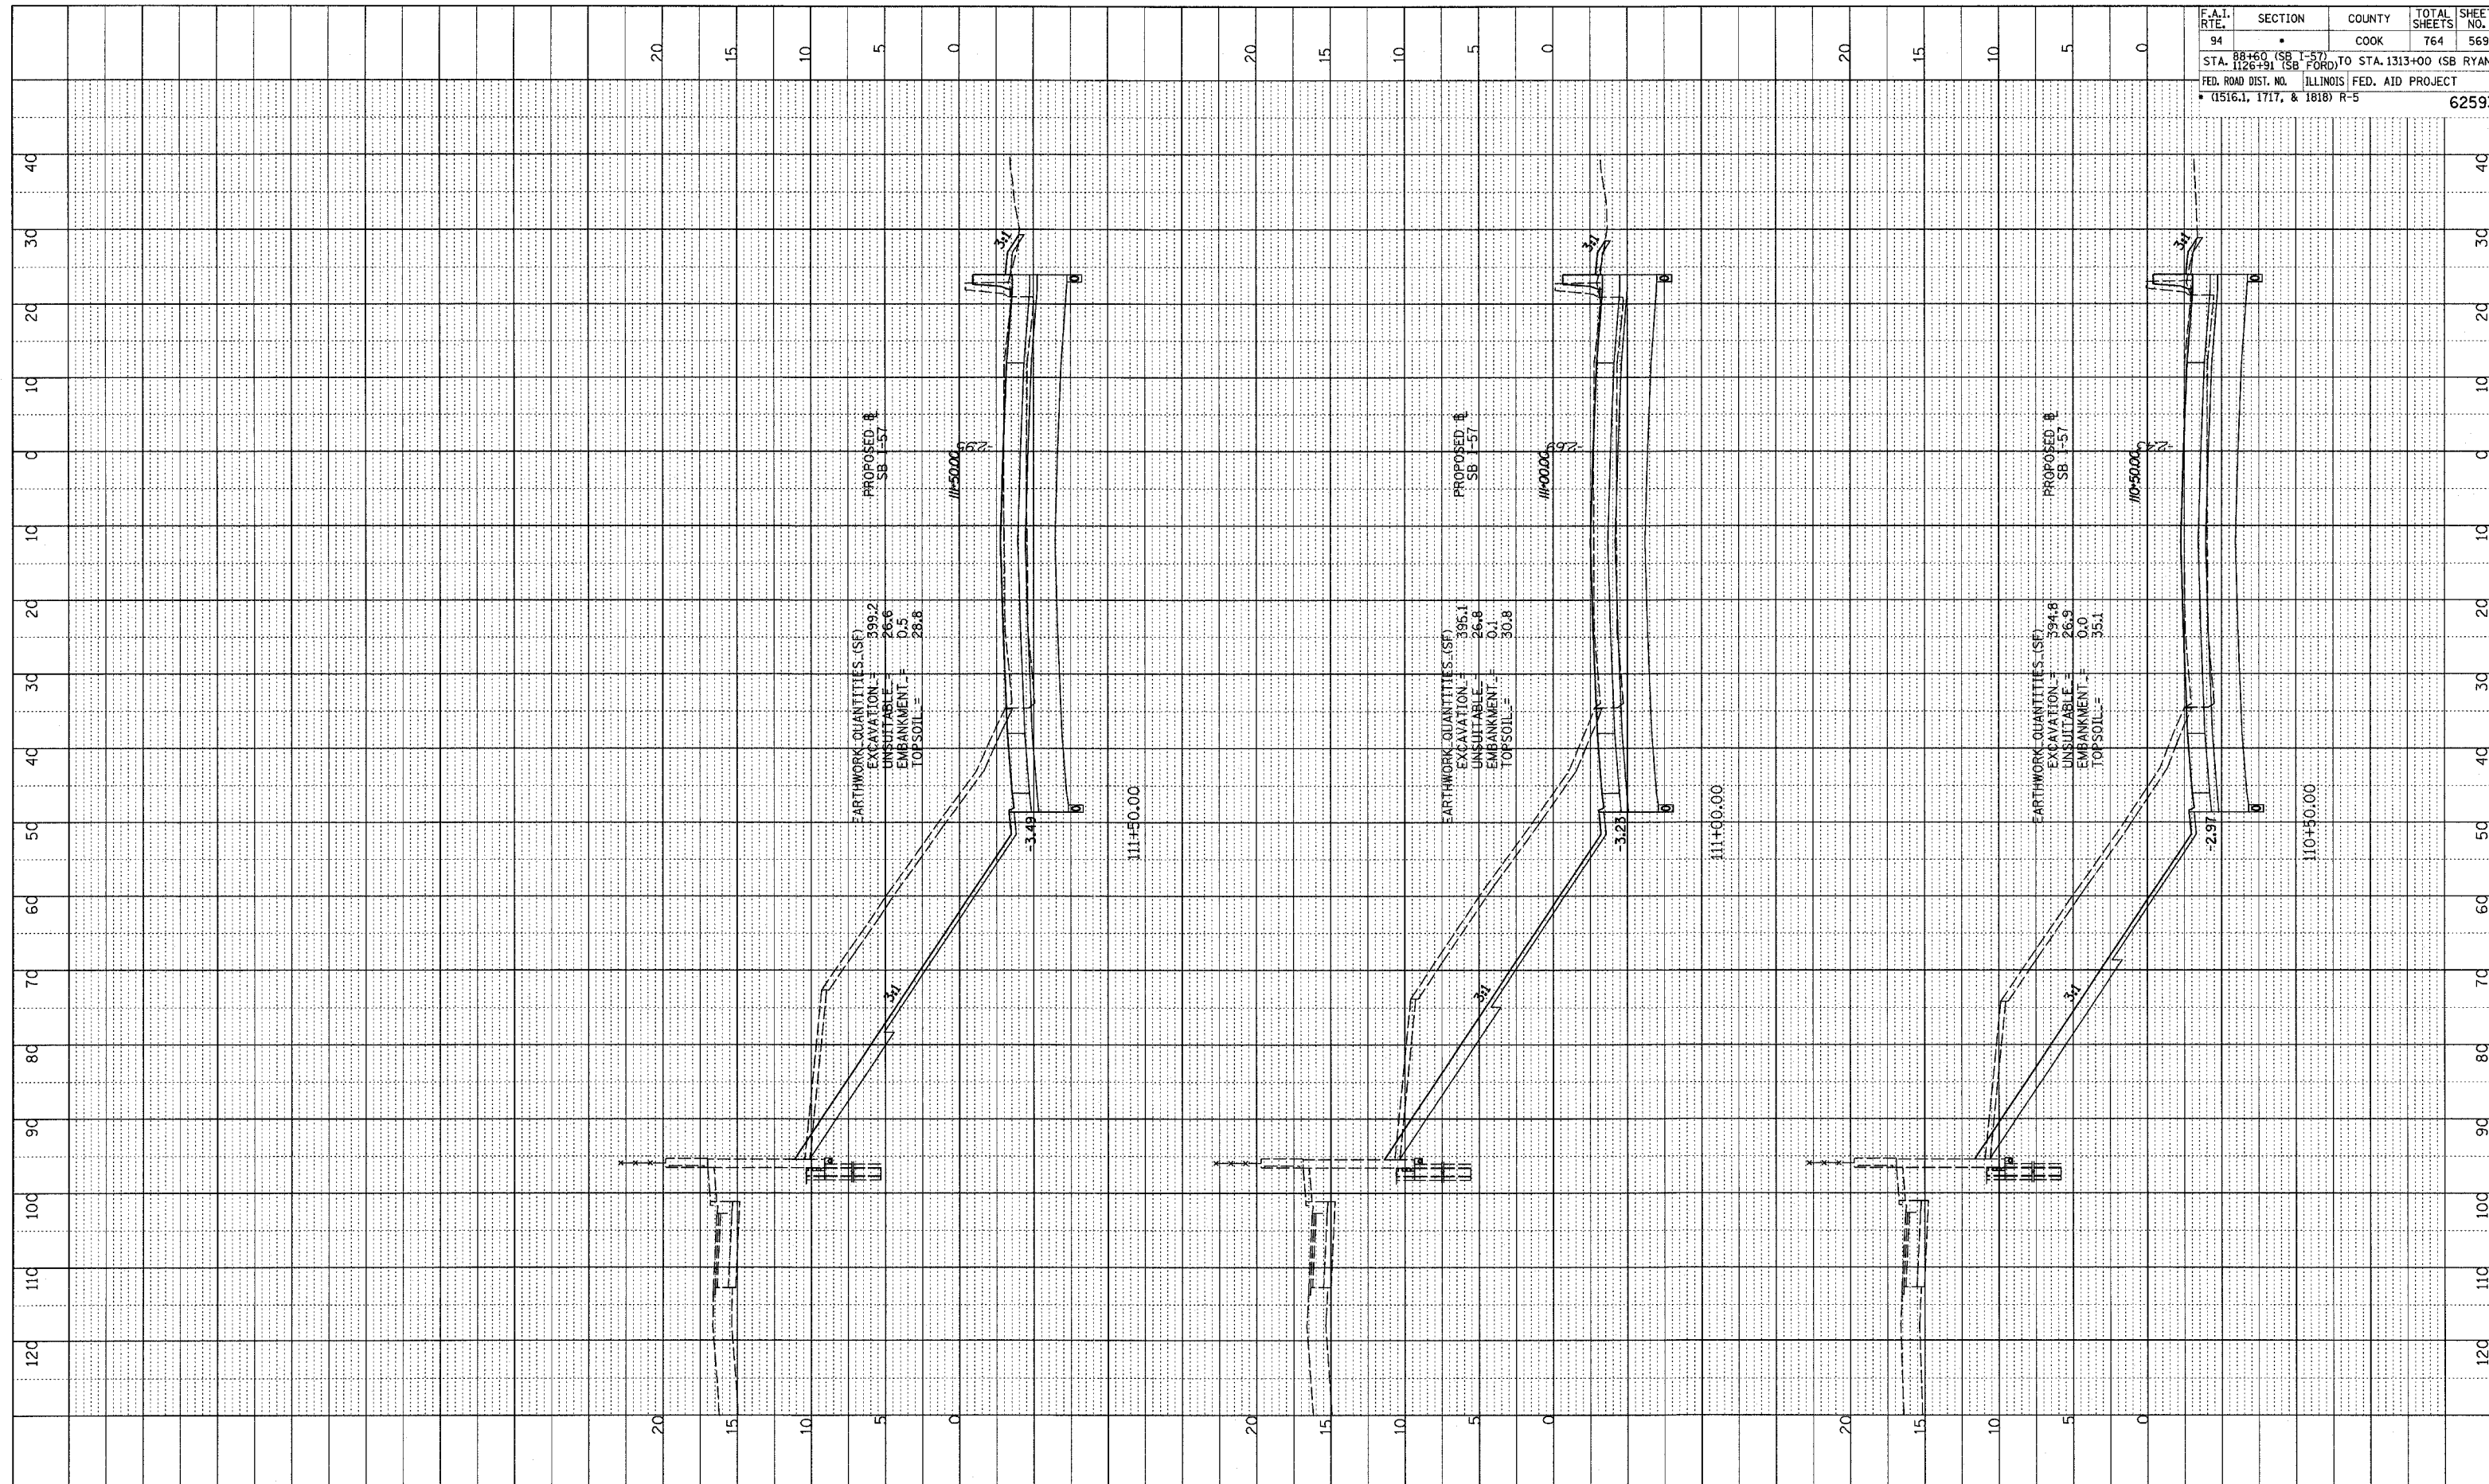


EARTHWORK QUANTITIES (SF)
 EXCAVATION = 399.2
 UNSUITABLE = 26.6
 EMBANKMENT = 0.5
 TOPSOIL = 28.8

EARTHWORK QUANTITIES (SF)
 EXCAVATION = 395.1
 UNSUITABLE = 26.8
 EMBANKMENT = 0.1
 TOPSOIL = 30.8

EARTHWORK QUANTITIES (SF)
 EXCAVATION = 394.8
 UNSUITABLE = 26.9
 EMBANKMENT = 0.0
 TOPSOIL = 35.1

TYLIN INTERNATIONAL

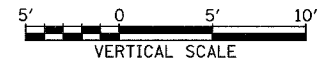

I-57 SOUTHBOUND
 STA. 110+50 TO STA. 111+50

02/27/2006 12:12:39 PM P:\02\31\Wood\23\02\23\SS161.W.dgn