



PROFILE SUBMITTED BY
 PLOTTED BY
 NOTE BOOK NO.
 STRUCTURE NOTATION DIBO
 NO.

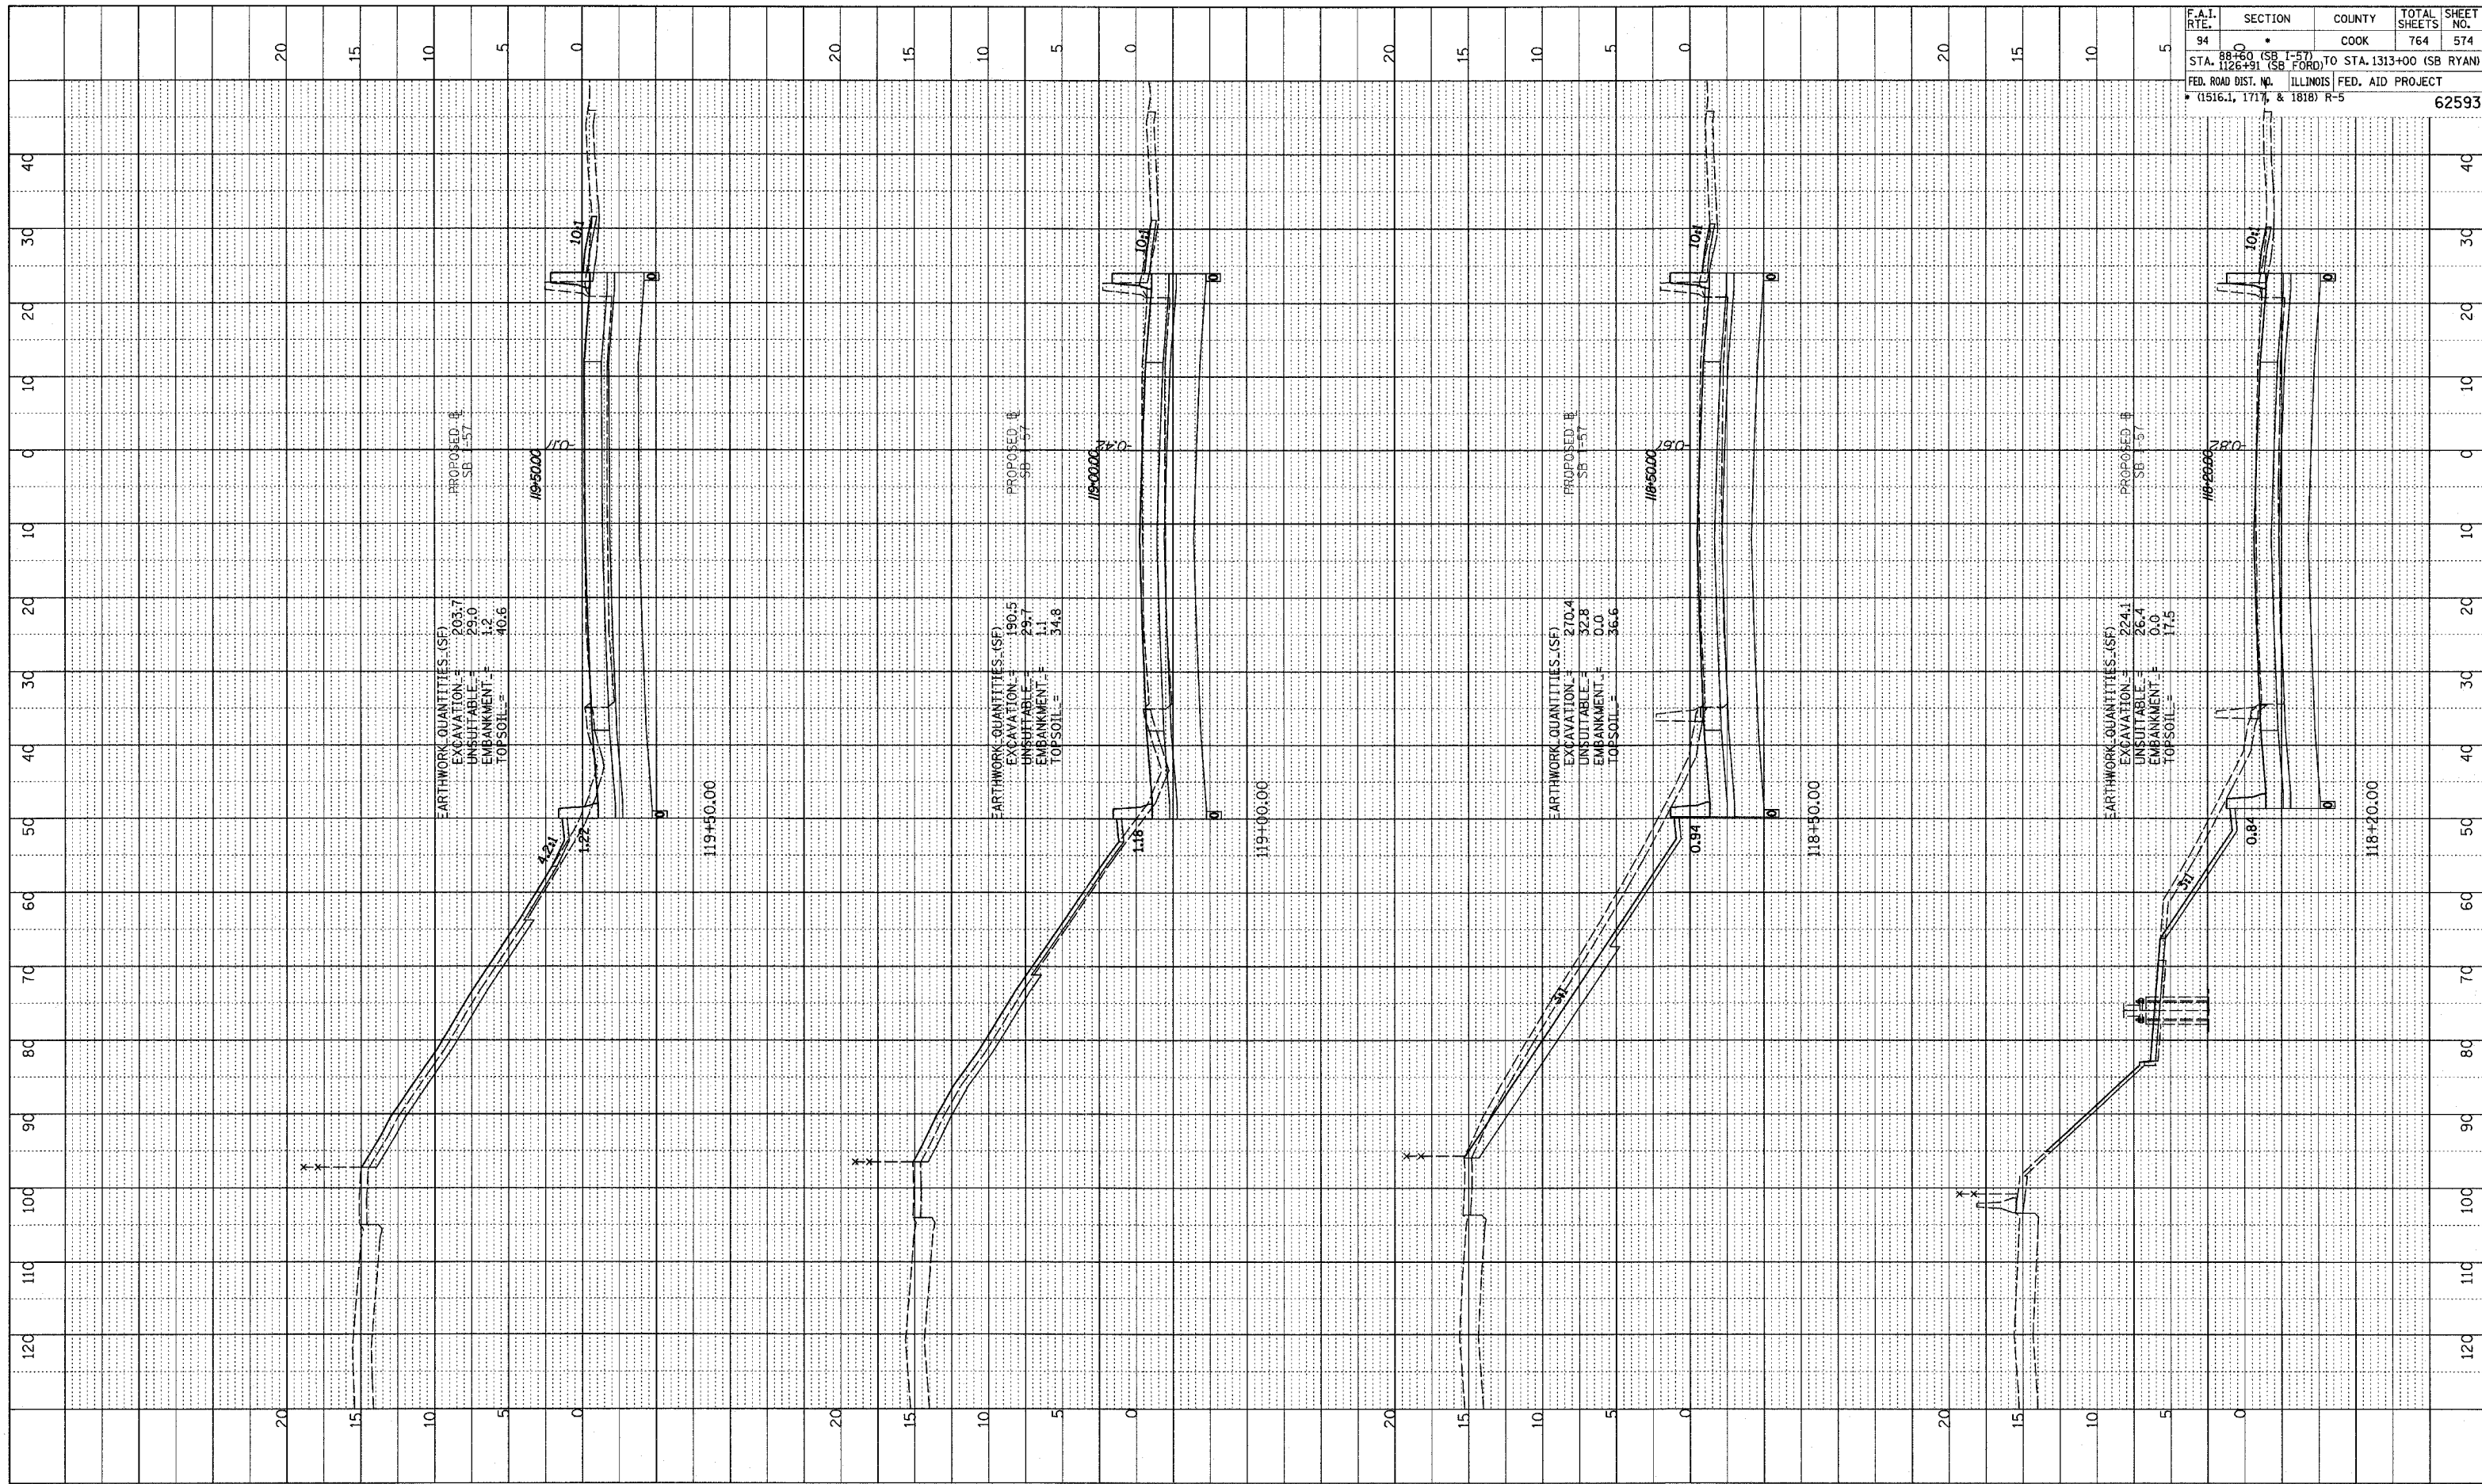

F.A.I. RTE.	SECTION	COUNTY	TOTAL SHEETS	SHEET NO.
94	88+00 (SB I-57) TO STA. 1313+00 (SB RYAN)	COOK	764	574
STA. 1126+91 (SB FORD) TO STA. 1313+00 (SB RYAN) FED. ROAD DIST. NO. ILLINOIS FED. AID PROJECT (1516.1, 1717, & 1818) R-5				
				62593

TYLIN INTERNATIONAL

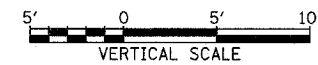

I-57 SOUTHBOUND
 STA. 118+20 TO STA. 119+50

02/27/2006 12:24:45 PM
 P:\0231\1000\023\023\SS118.RW.dgn