

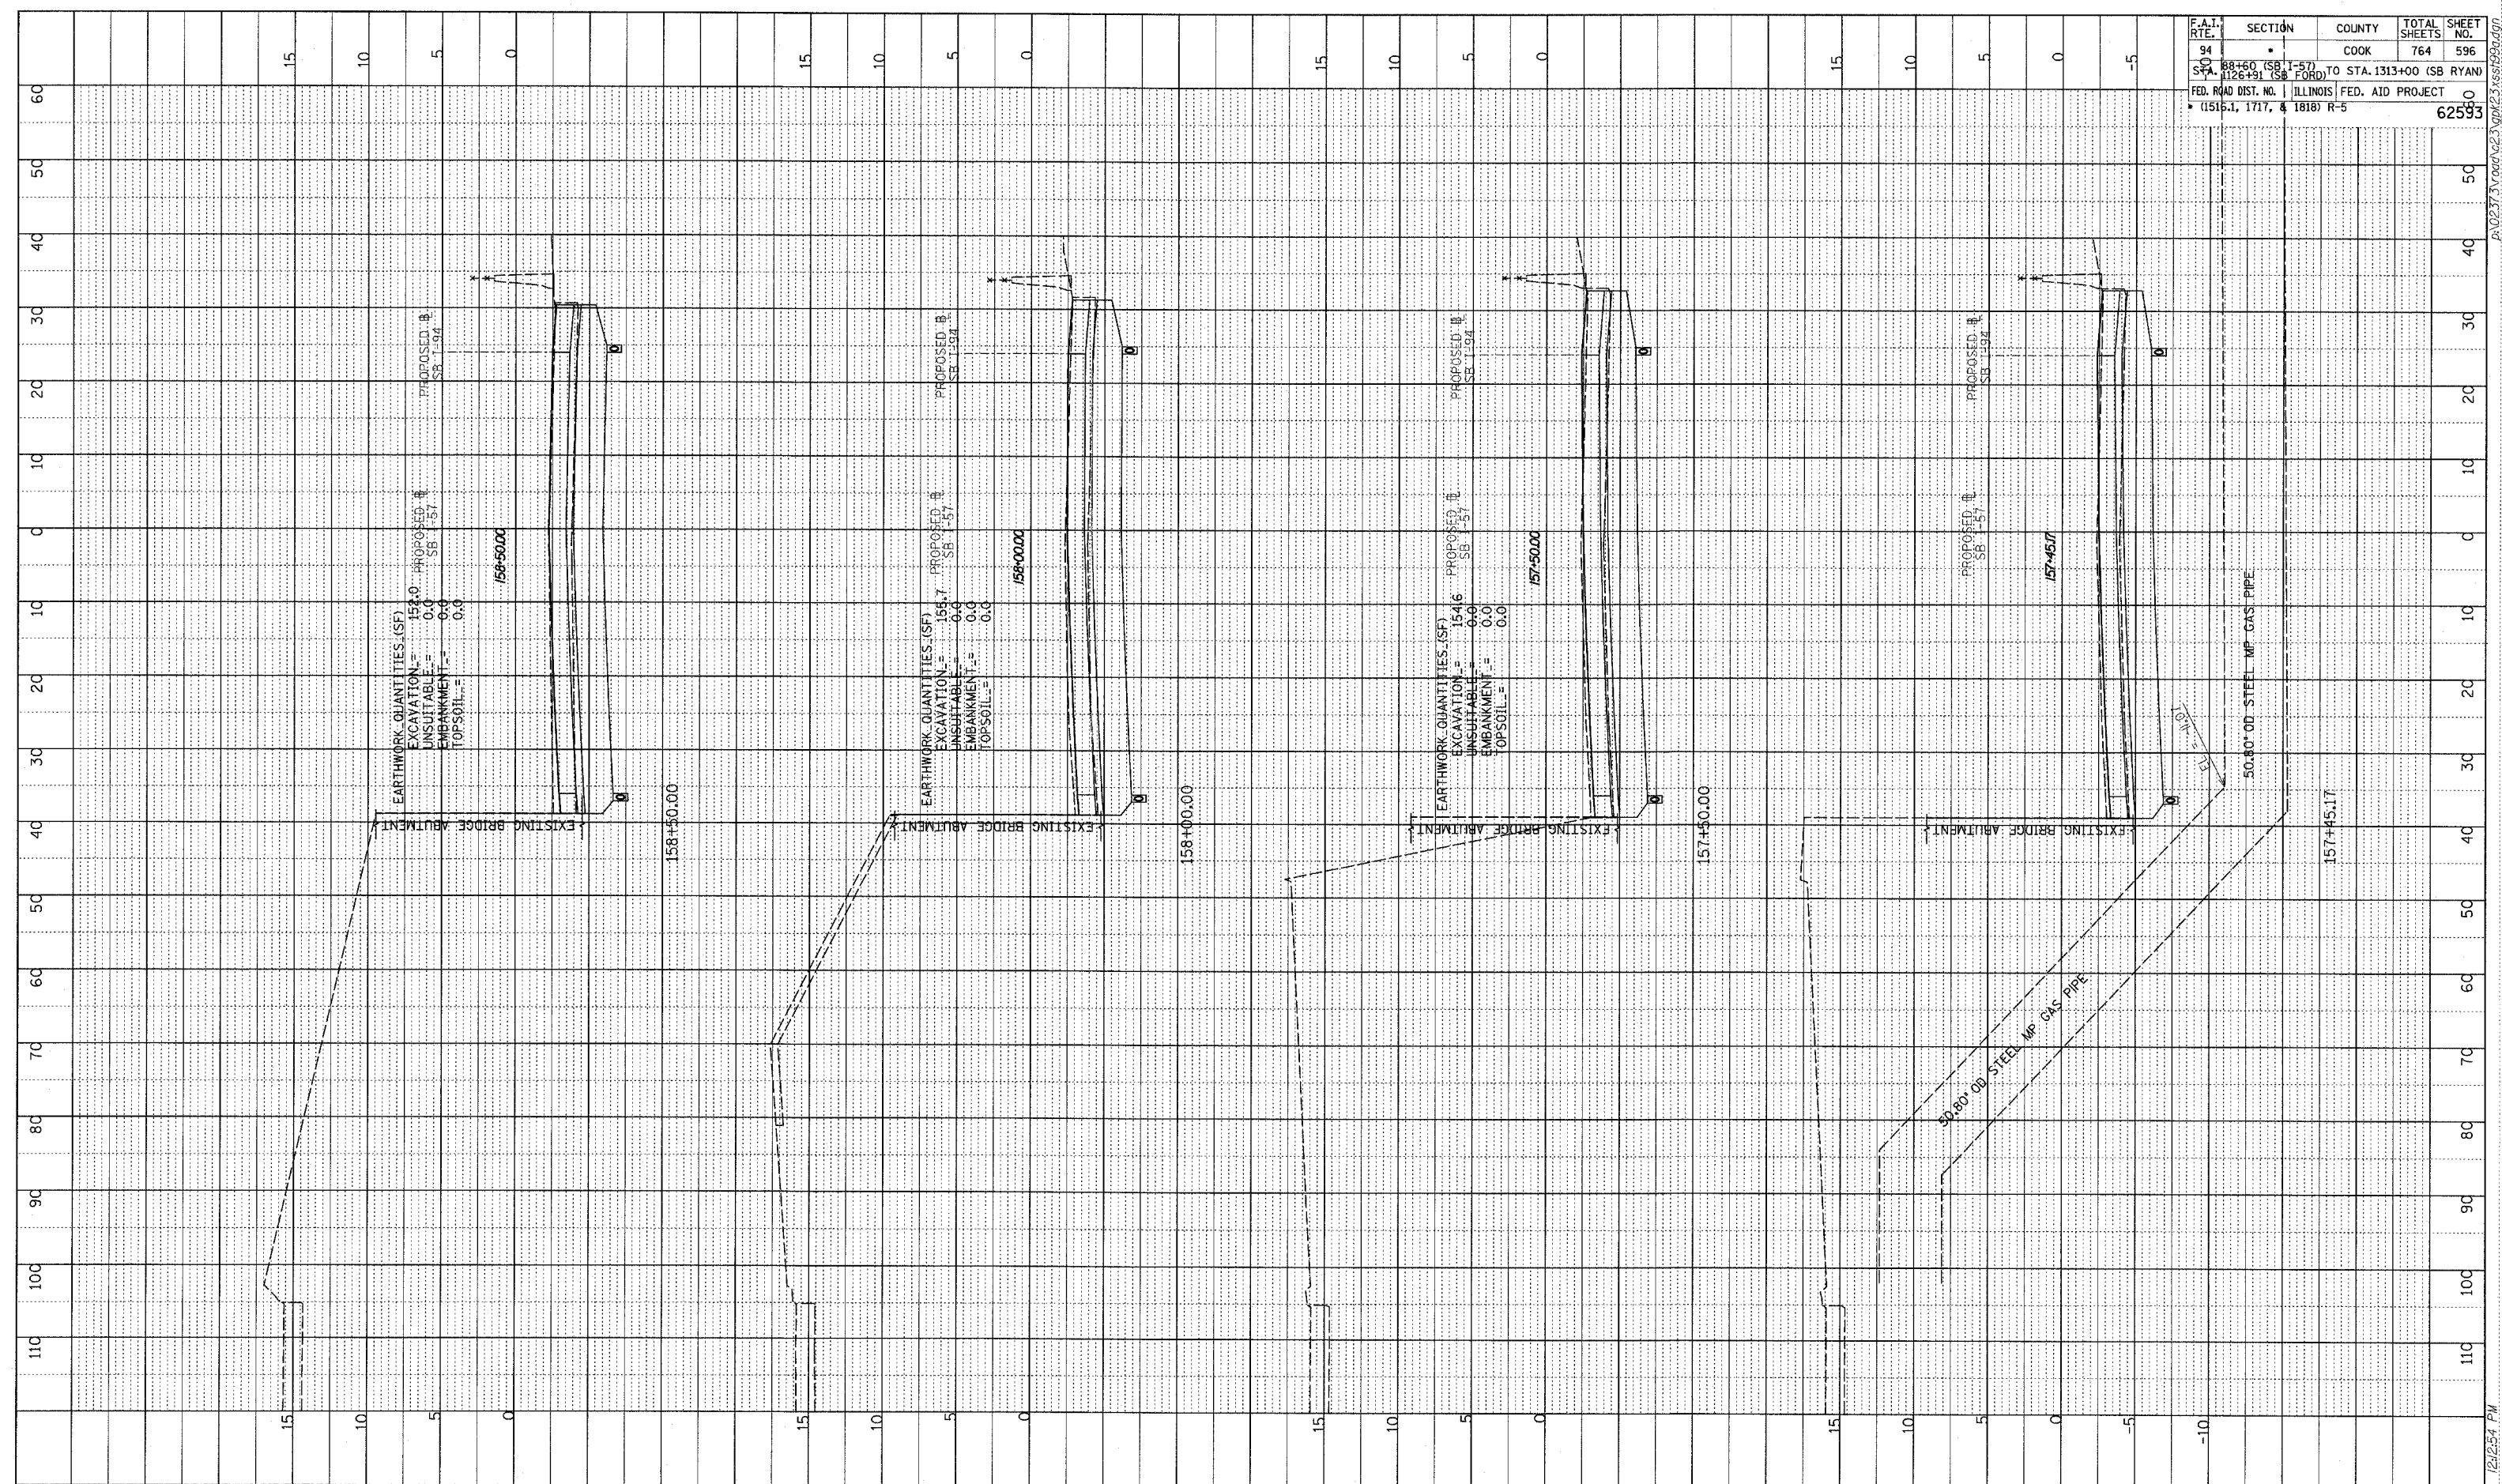


PROFILE SURVEYED _____ DATE _____
 PLOTTED _____
 NOTE BOOK _____
 NO. _____ STRUCTURE NOTATION: CHYD

F.A.I. RTE.	SECTION	COUNTY	TOTAL SHEETS	SHEET NO.
94	88+60 (SB I-57) TO STA. 1313+00 (SB RYAN)	COOK	764	596
STA. 1126+91 (SB FORD)				
FED. ROAD DIST. NO. 11516.1, 1717, & 1818		ILLINOIS FED. AID PROJECT		62593
				R-5

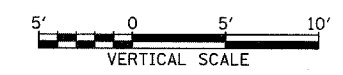

TYLIN INTERNATIONAL

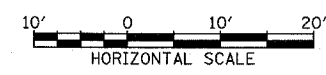

I-57 SOUTHBOUND
 STA. 157+45.17 TO STA. 158+50

02/27/2006 12:25:4 PM P:\0231\3\road\c23\pk23\ss159a.dgn