

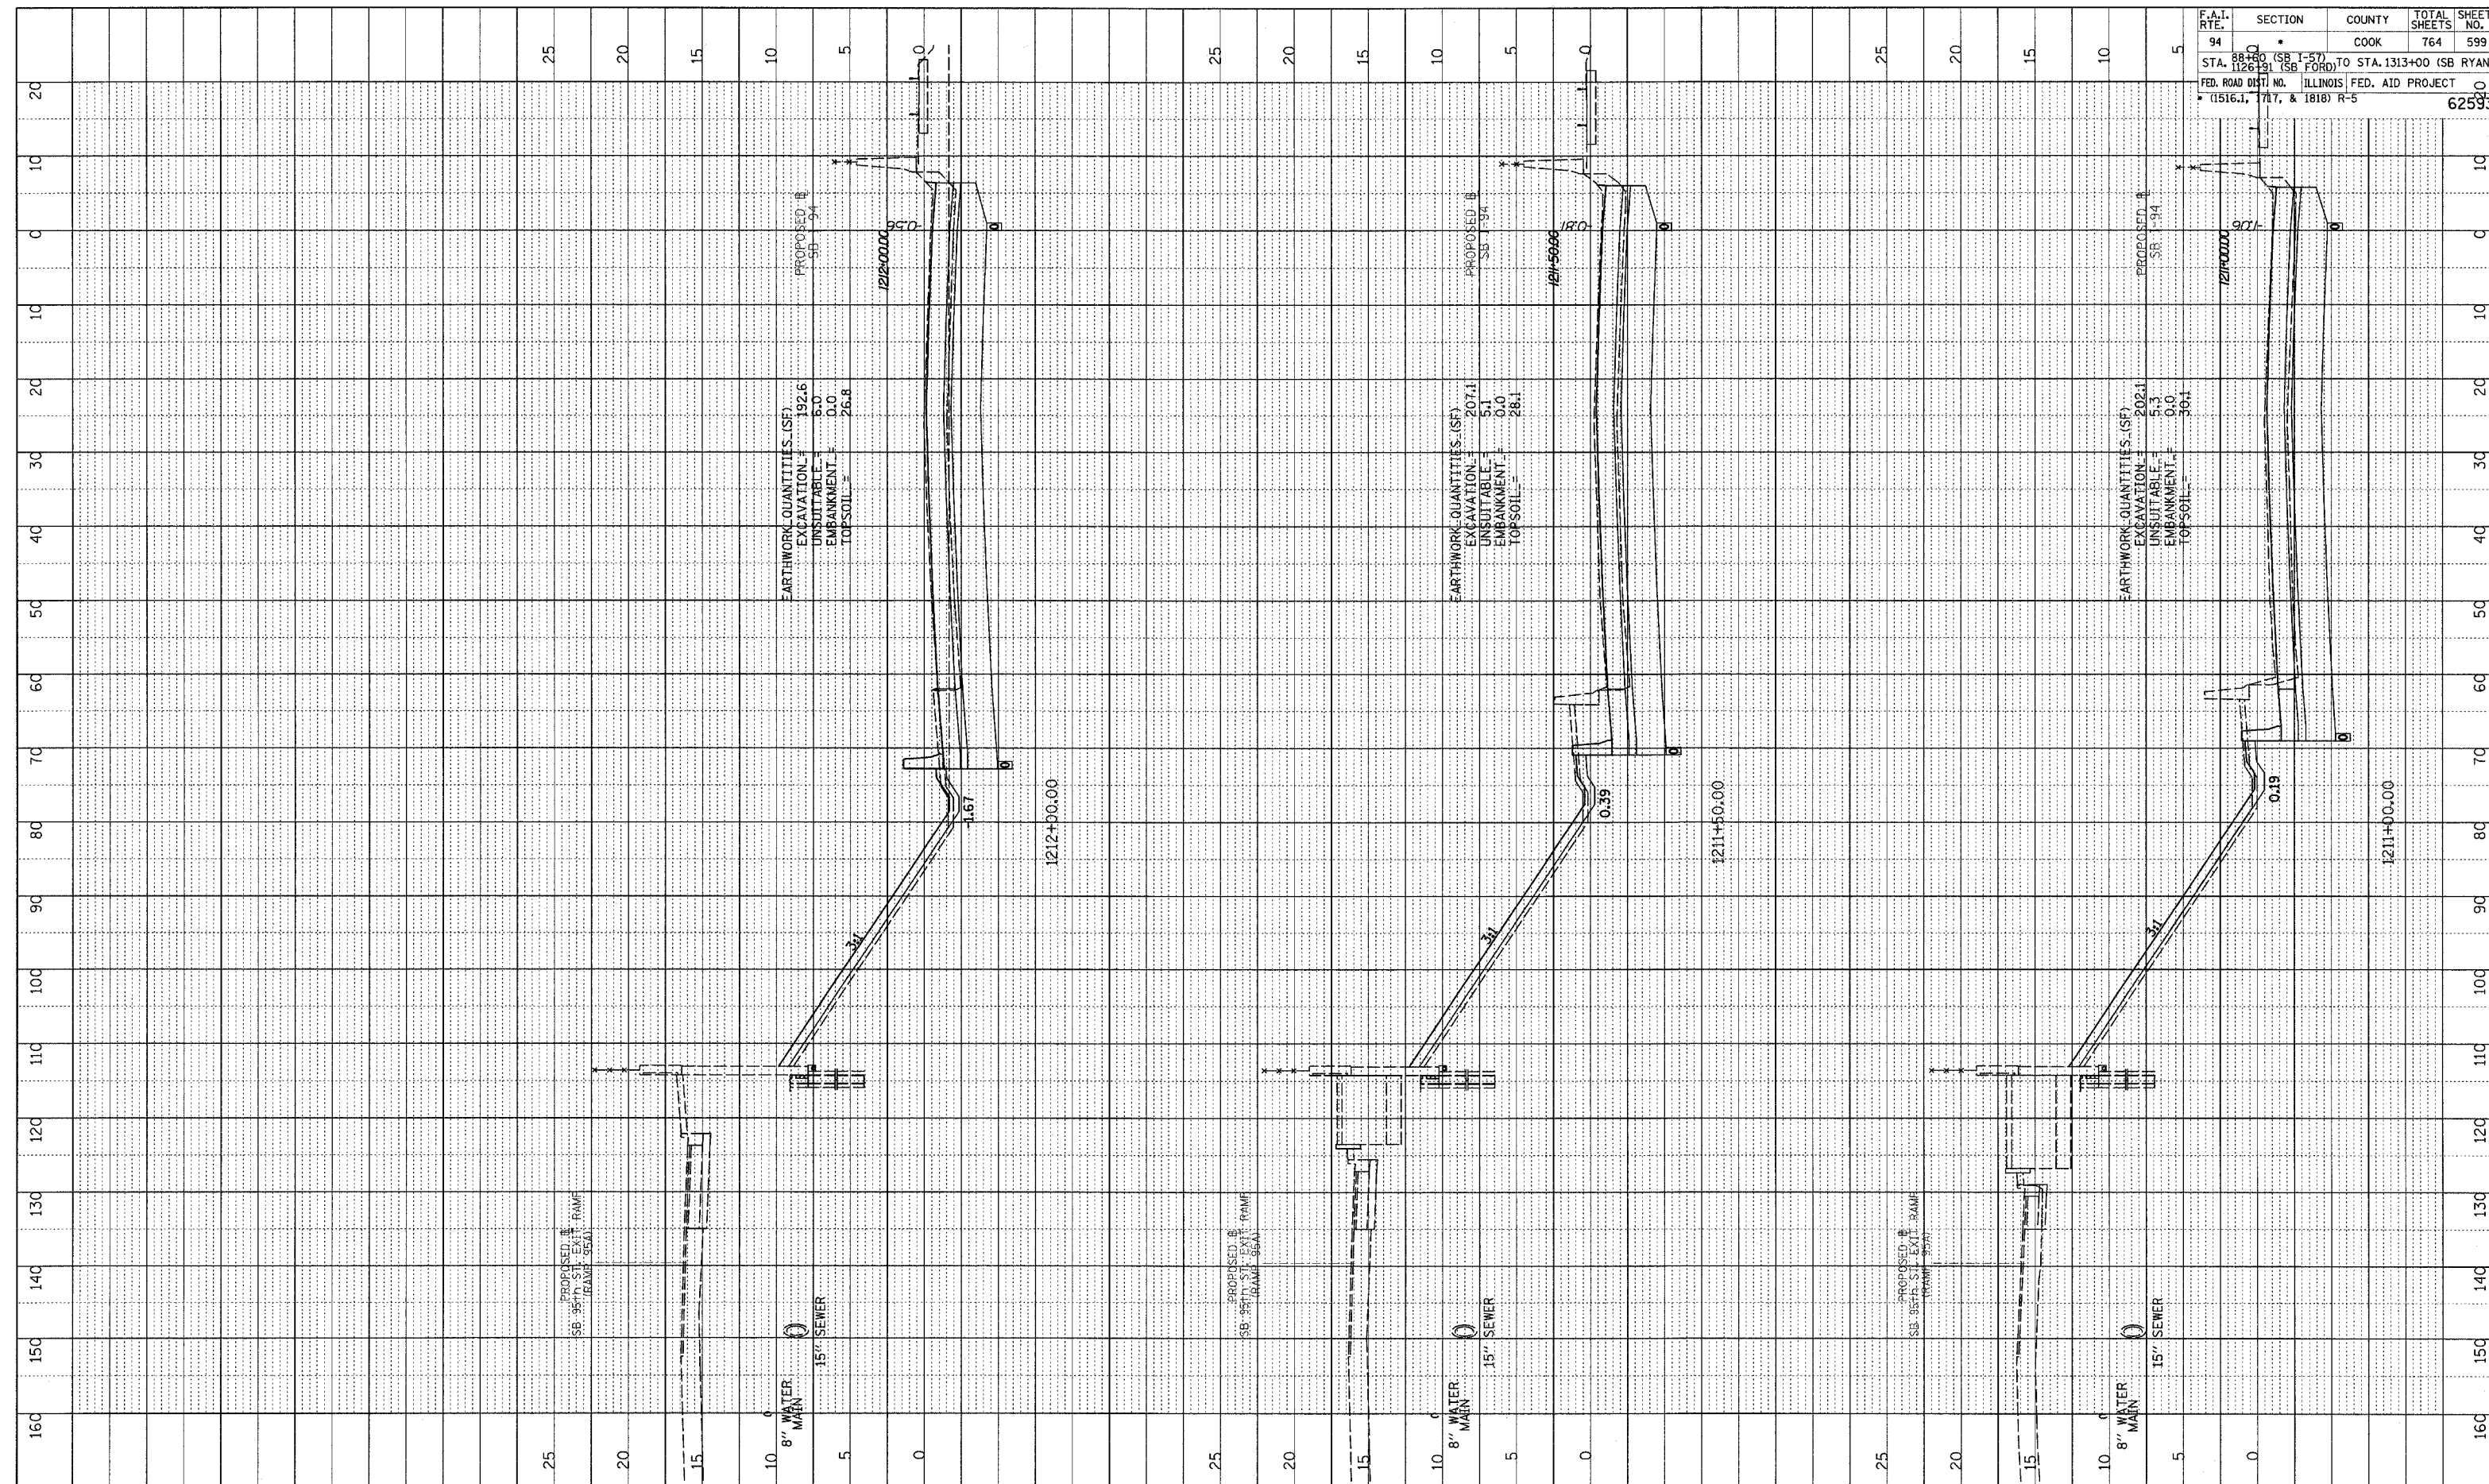


PROFILE SURVEYED _____
 PLOTTED _____
 CHECKED _____
 DATE _____
 NO. _____
 STRUCTURE NOTATION CHRD

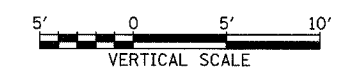

F.A.I. RTE.	SECTION	COUNTY	TOTAL SHEETS	SHEET NO.
94	SB 1-57	COOK	764	599
STA. 1126+00 (SB FORD) TO STA. 1313+00 (SB RYAN)				
FED. ROAD DIST. NO. ILLINOIS FED. AID PROJECT				
(1516.1, 1717, & 1818) R-5				
				62593

TYLIN INTERNATIONAL

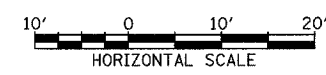

I-94 SOUTHBOUND (DAN RYAN EXPWY)
 STA. 1211+00 TO STA. 1212+00

02/27/2006 12:30:27 PM P:\0237\3\000\023\gpk2\3\ss\959a.dgn