

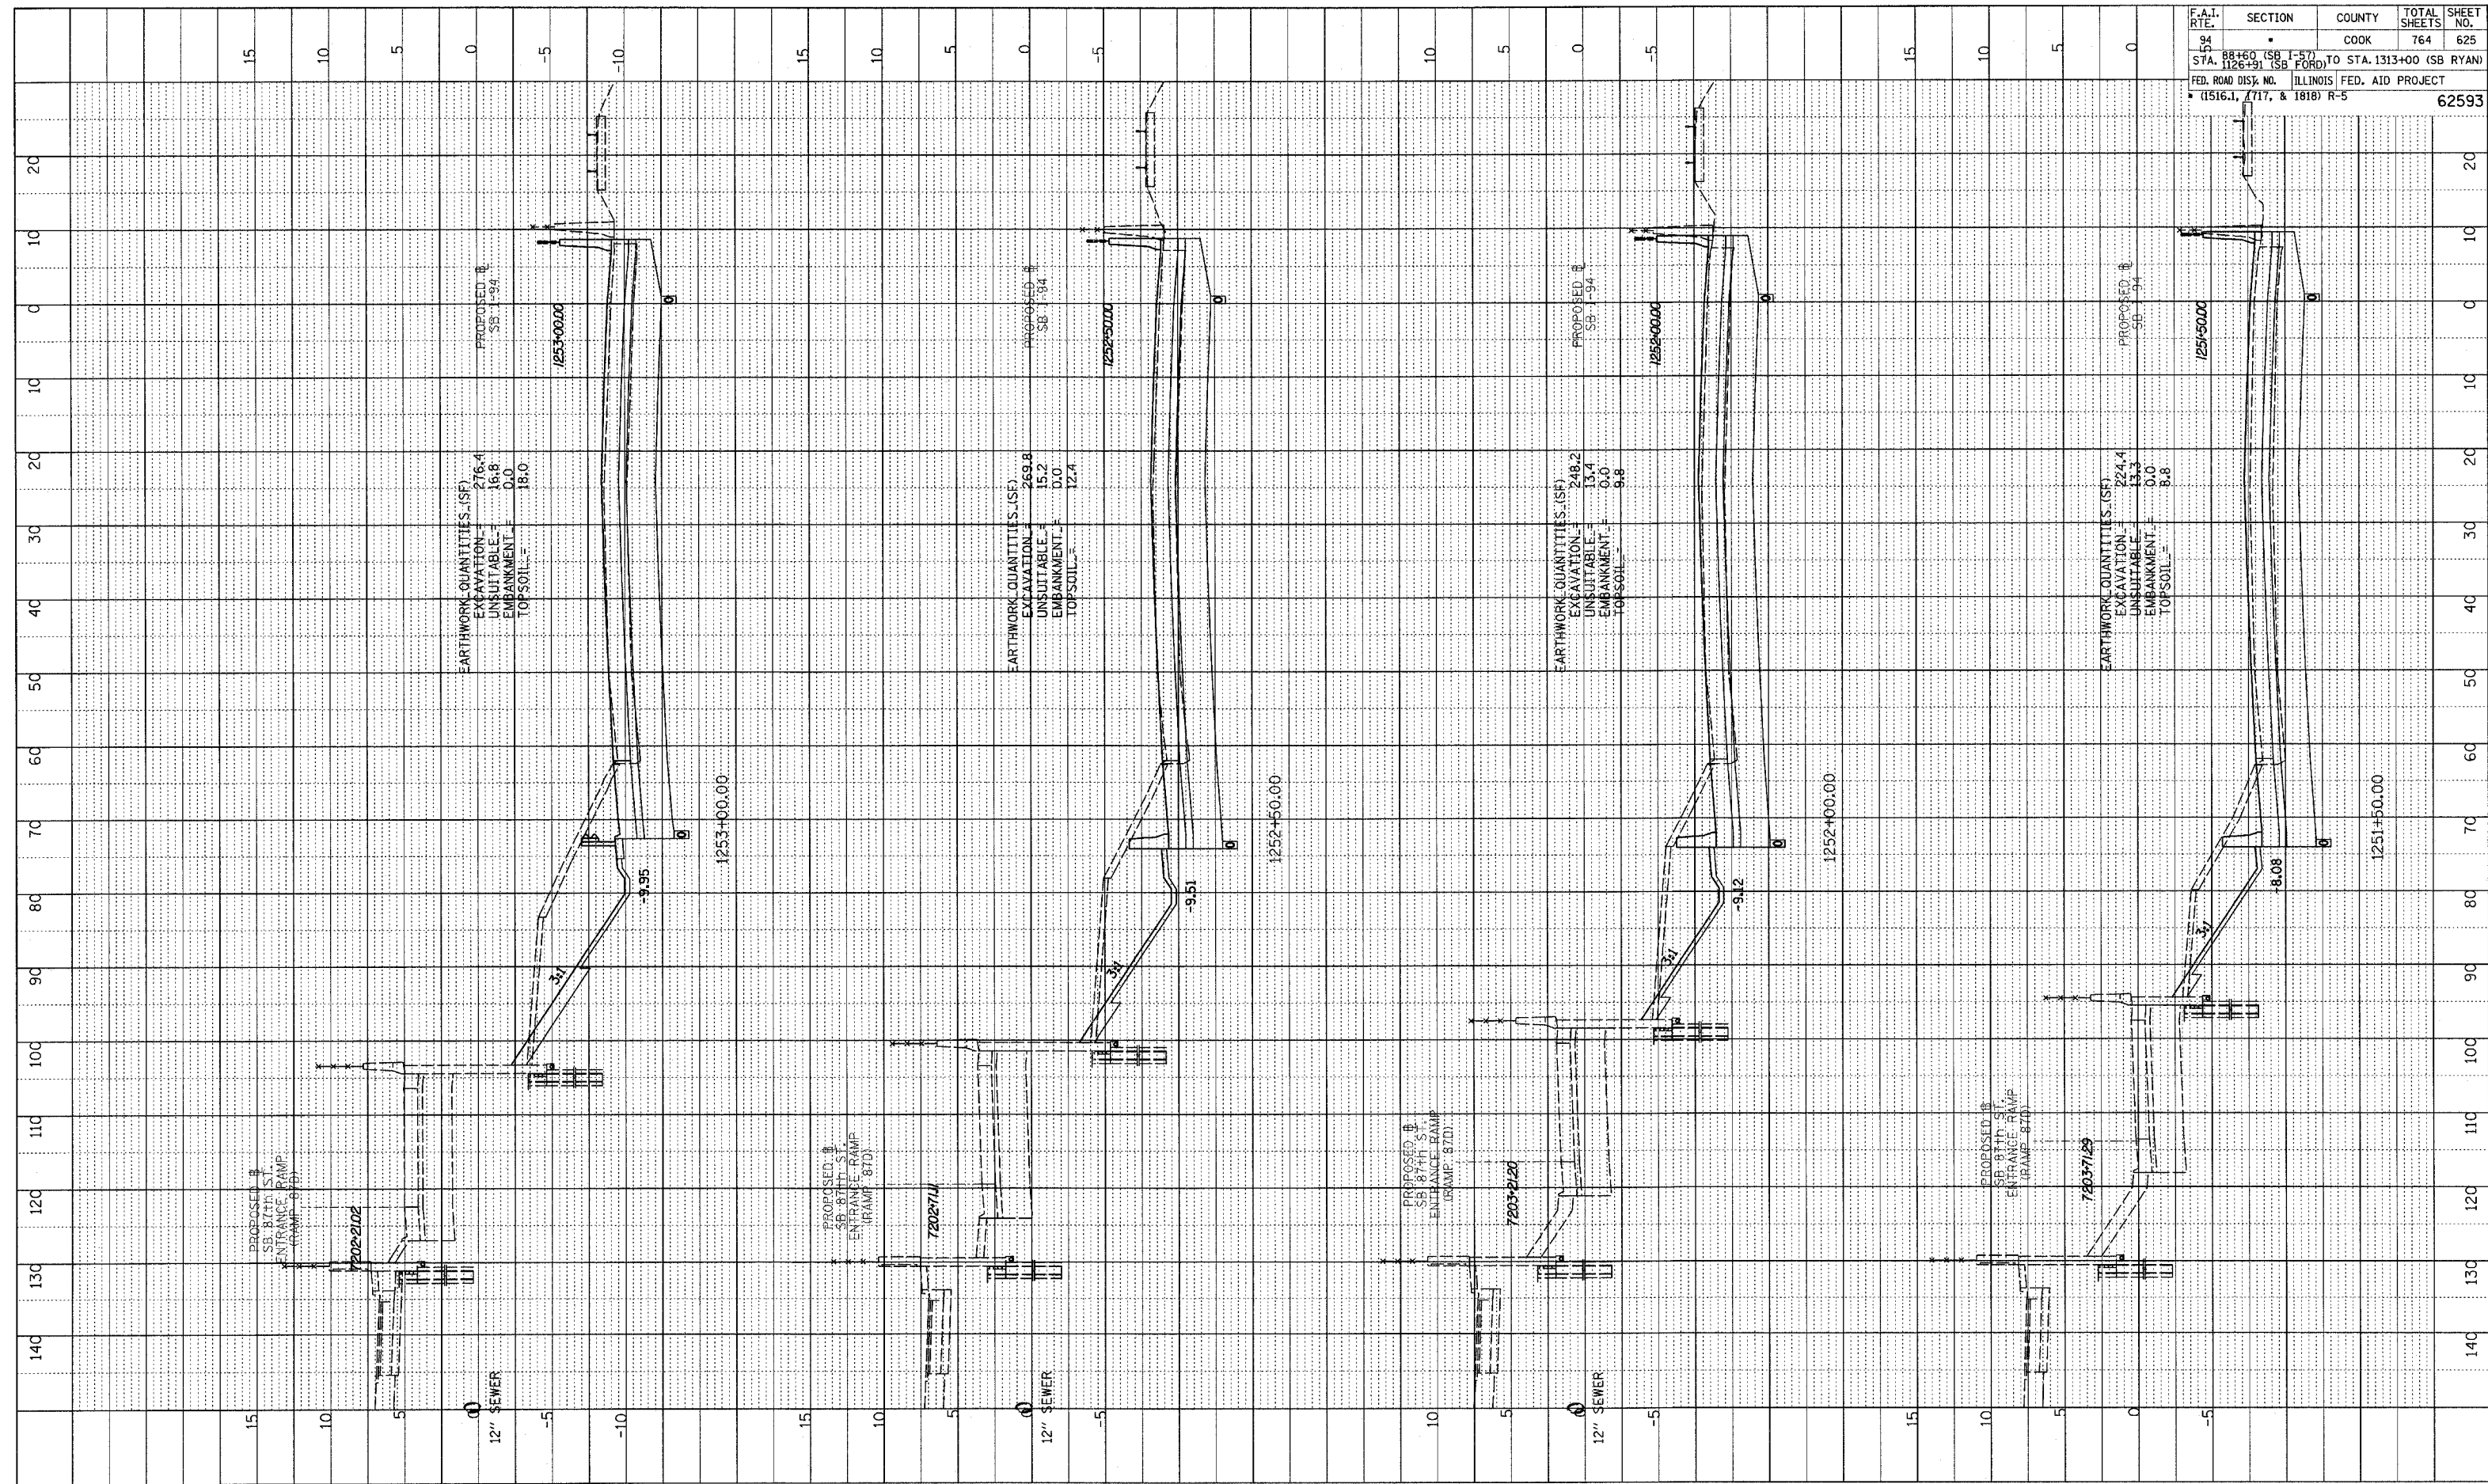


PROFILE SURVEYED
 PLOTTED & CHECKED
 NOTE BOOK NO. NOTED
 NO. STRUCTURE NOTATION CHFD

F.A.I. RTE.	SECTION	COUNTY	TOTAL SHEETS	SHEET NO.
594	88+60 (SB I-57) TO STA. 1313+00 (SB RYAN)	COOK	764	625
FED. ROAD DIST. NO. ILLINOIS FED. AID PROJECT				
• (1516.1, 1717, & 1818) R-5				
				62593

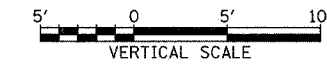

TYLIN INTERNATIONAL

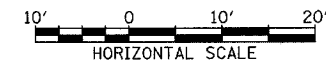

I-94 SOUTHBOUND (DAN RYAN EXPWY)
 STA. 1251+50 TO STA. 1253+00

02/27/2006 12:13:20 PM P:\0237\3\road\23\gdk23\ss1987.dgn