
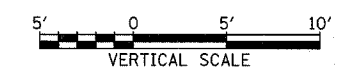
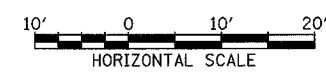


PROFILE SURVEYED
 PLOTTED
 NOTE BOOK
 NO. _____
 STRUCTURE NOTATION CIPRD

F.A.I. RTE.	SECTION	COUNTY	TOTAL SHEETS	SHEET NO.
94	SB	COOK	764	626
STA. 88+60 (SB) TO STA. 1313+00 (SB RYAN)				
FED. ROAD DIST. NO. ILLINOIS FED. AID PROJECT				
• (1516.1, 1717, & 1818) R-5				
				62593

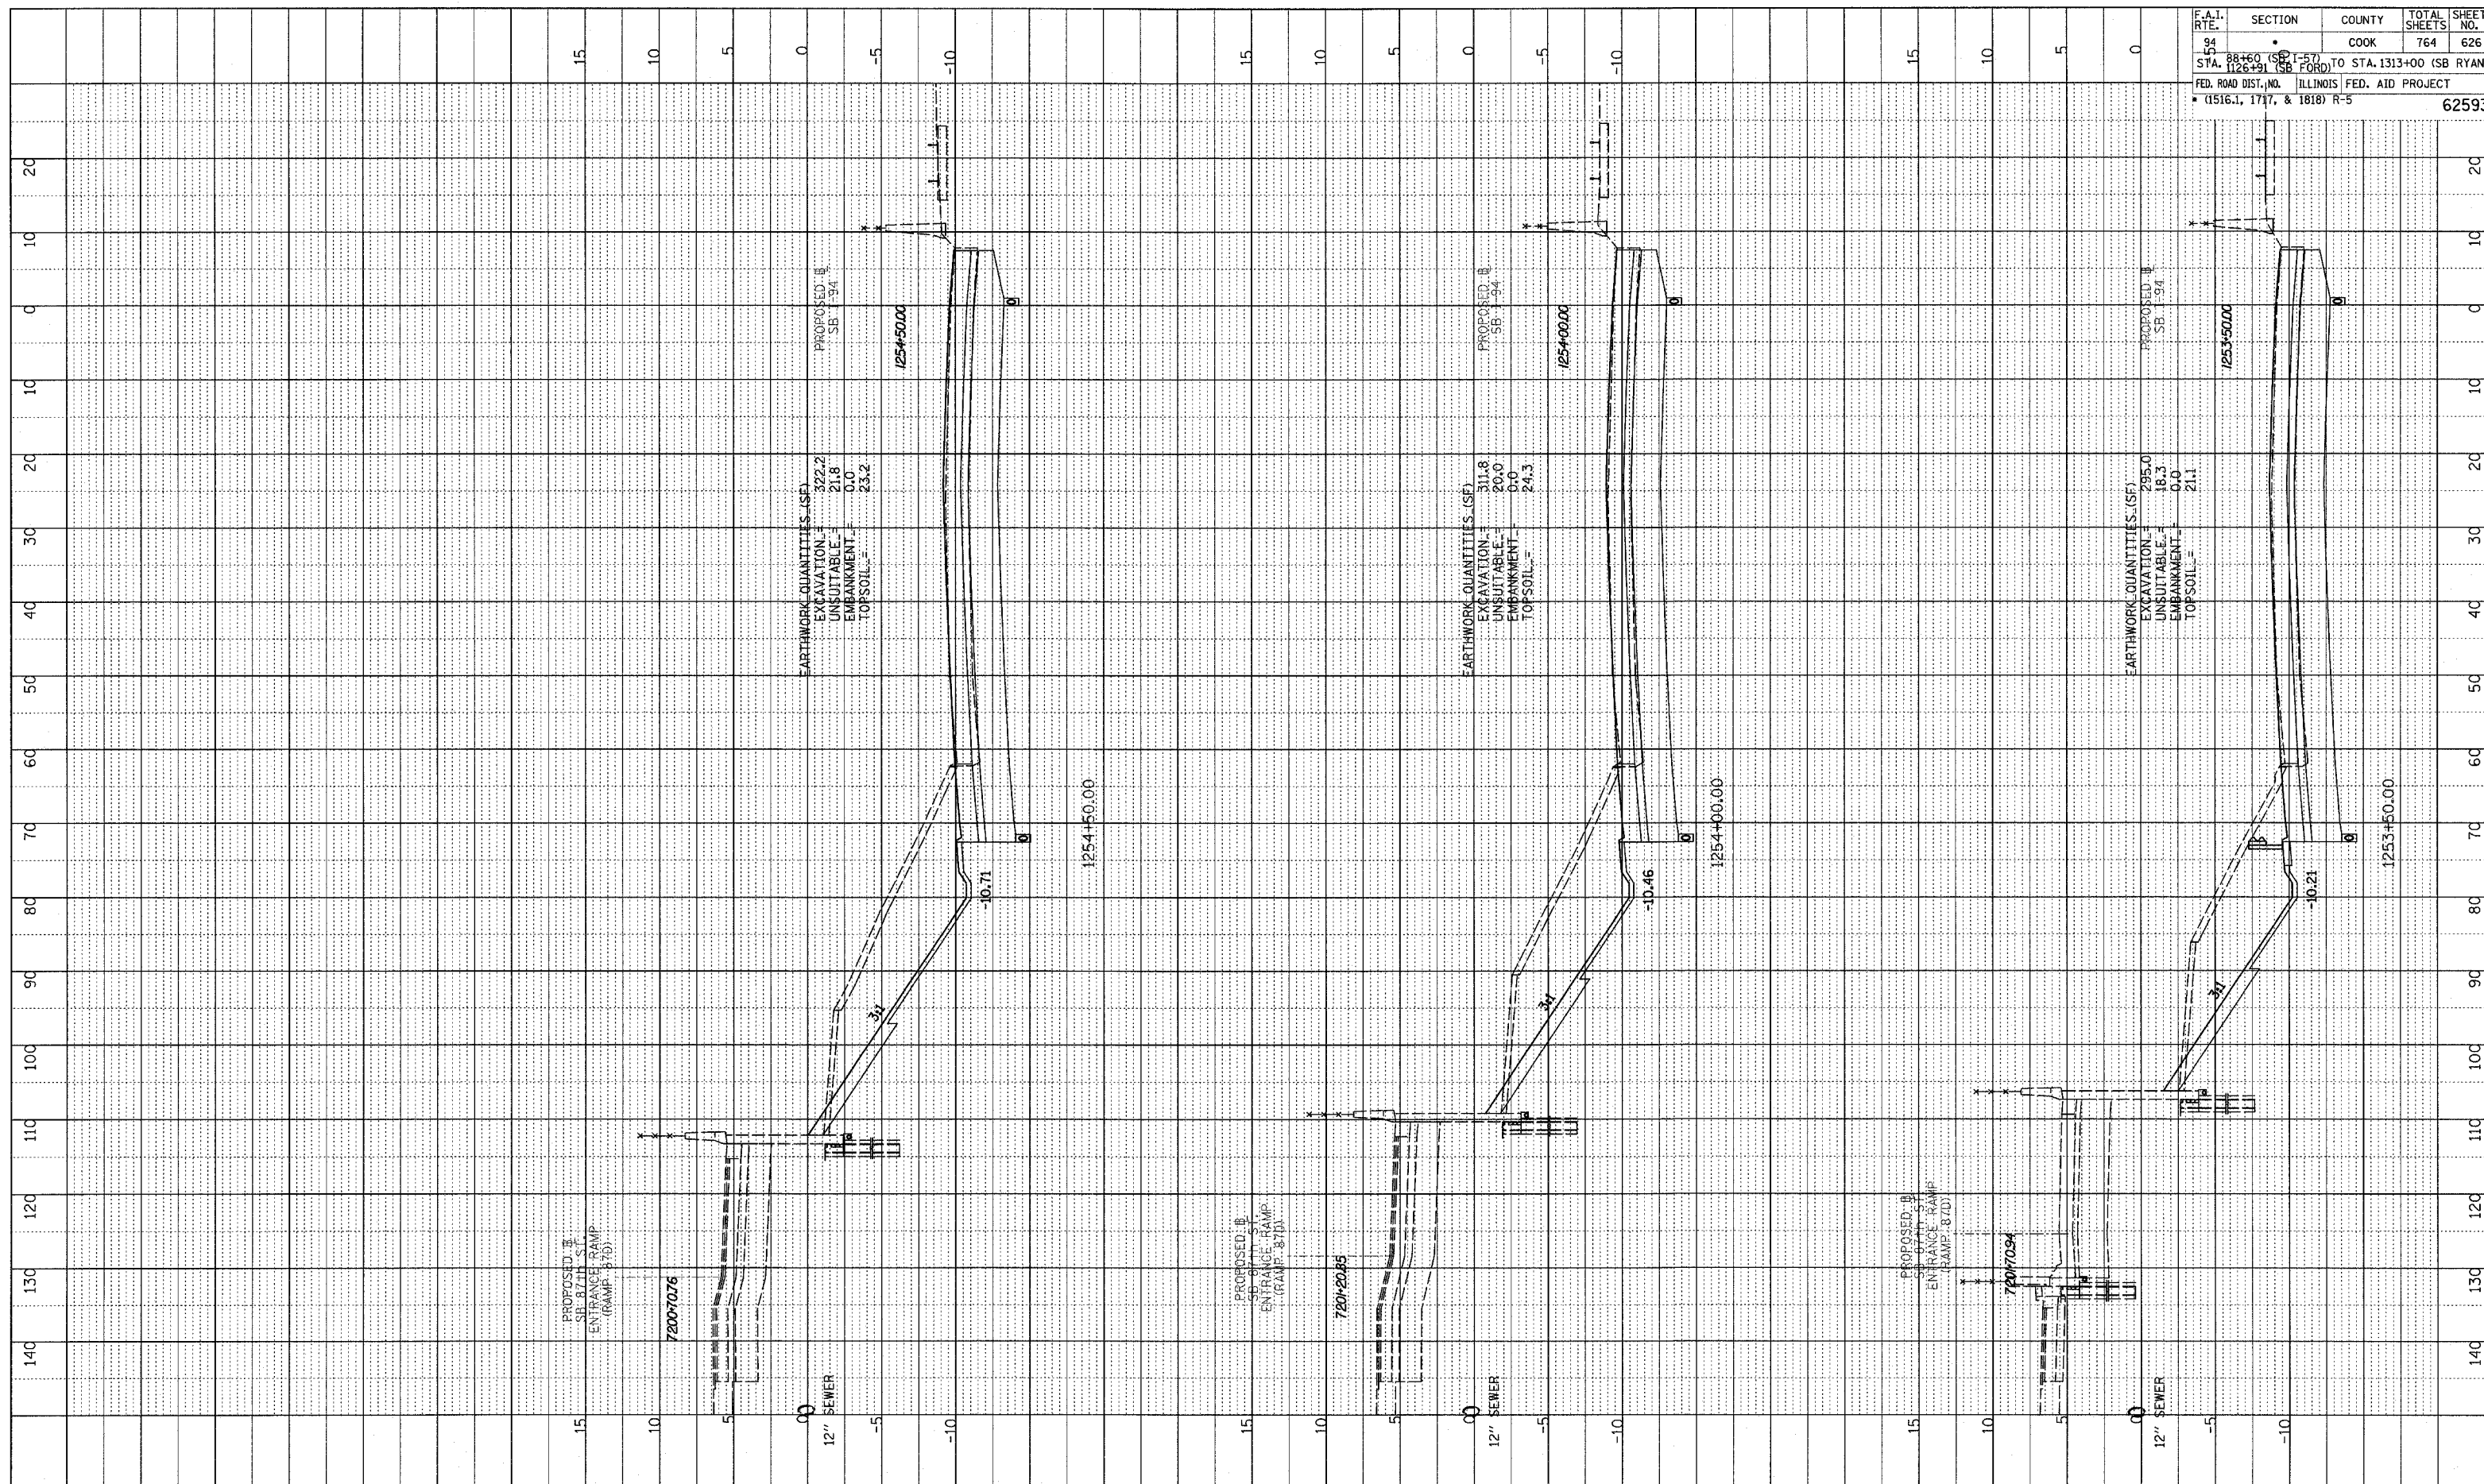

TYLIN INTERNATIONAL

I-94 SOUTHBOUND (DAN RYAN EXPWY)
 STA. 1253+50 TO STA. 1254+50

P:\02313\road\c23\gpk23\ss187.dgn
 02/27/2006 12:32:20 PM