



DATE: \_\_\_\_\_  
 PROFILE SURVEYED \_\_\_\_\_  
 PLOTTED \_\_\_\_\_  
 NOTE BOOK \_\_\_\_\_  
 NO. \_\_\_\_\_  
 STRUCTURE NOTATIONS CHKD \_\_\_\_\_

F.A.I. RTE.	SECTION	COUNTY	TOTAL SHEETS	SHEET NO.
94	88+60 (SB I-57) TO STA. 126+91 (SB FORD)	COOK	764	632
FED. ROAD DIST. NO. ILLINOIS FED. AID PROJECT				
• (1516), 1717, & 1818) R-5				

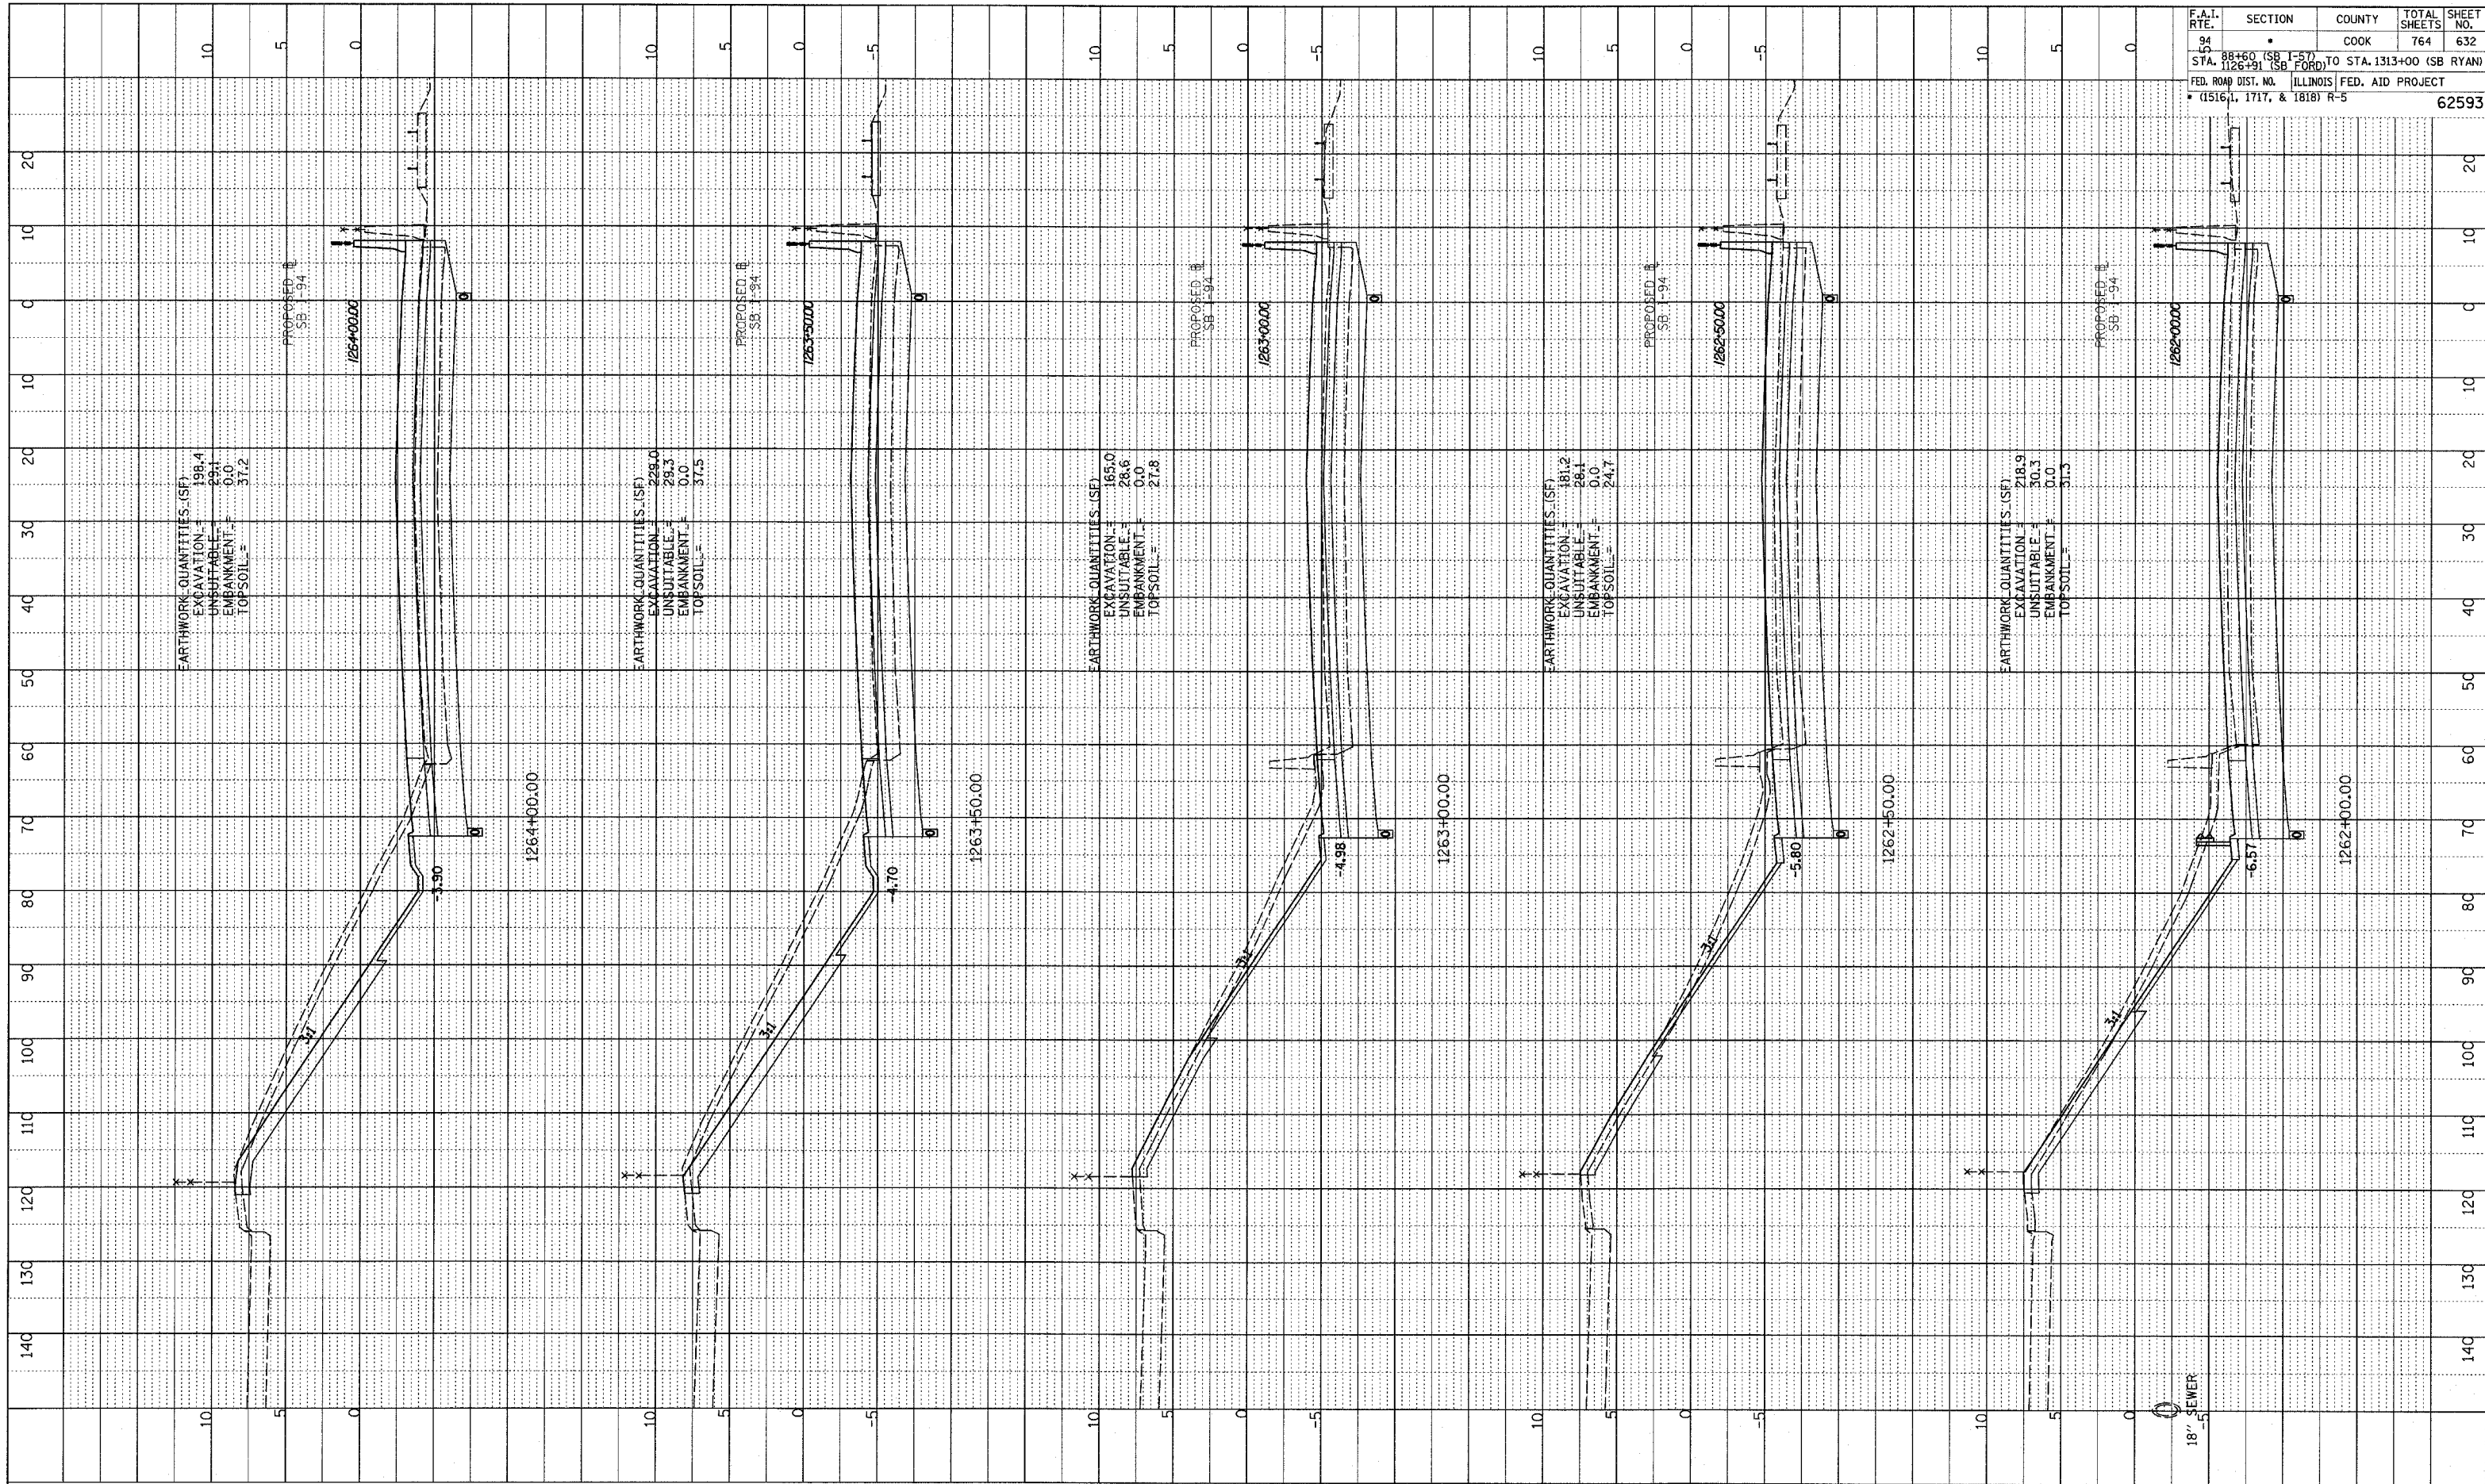

TYLIN INTERNATIONAL

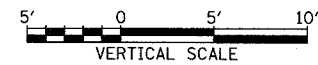

I-94 SOUTHBOUND (DAN RYAN EXPWY)  
 STA. 1262+00 TO STA. 1264+00

02/27/2006 12:52:24 PM PA:02313road\c23\pk2\ss\817a.dgn