


PROF. ILL. SURVEYED, GRADES CHECKED, S.M. NOTED, STRUCTURE NOTATIONS DRWD.

F.A.I. RTE. 94	SECTION 00	COUNTY COOK	TOTAL SHEETS 764	SHEET NO. 636
STA. 126+50 (SB I-57) TO STA. 1313+00 (SB RYAN)		ILLINOIS FED. AID PROJECT		
FED. ROAD DIST. NO. 116.1, 1717, & 1818 R-5		62593		



TYLIN INTERNATIONAL

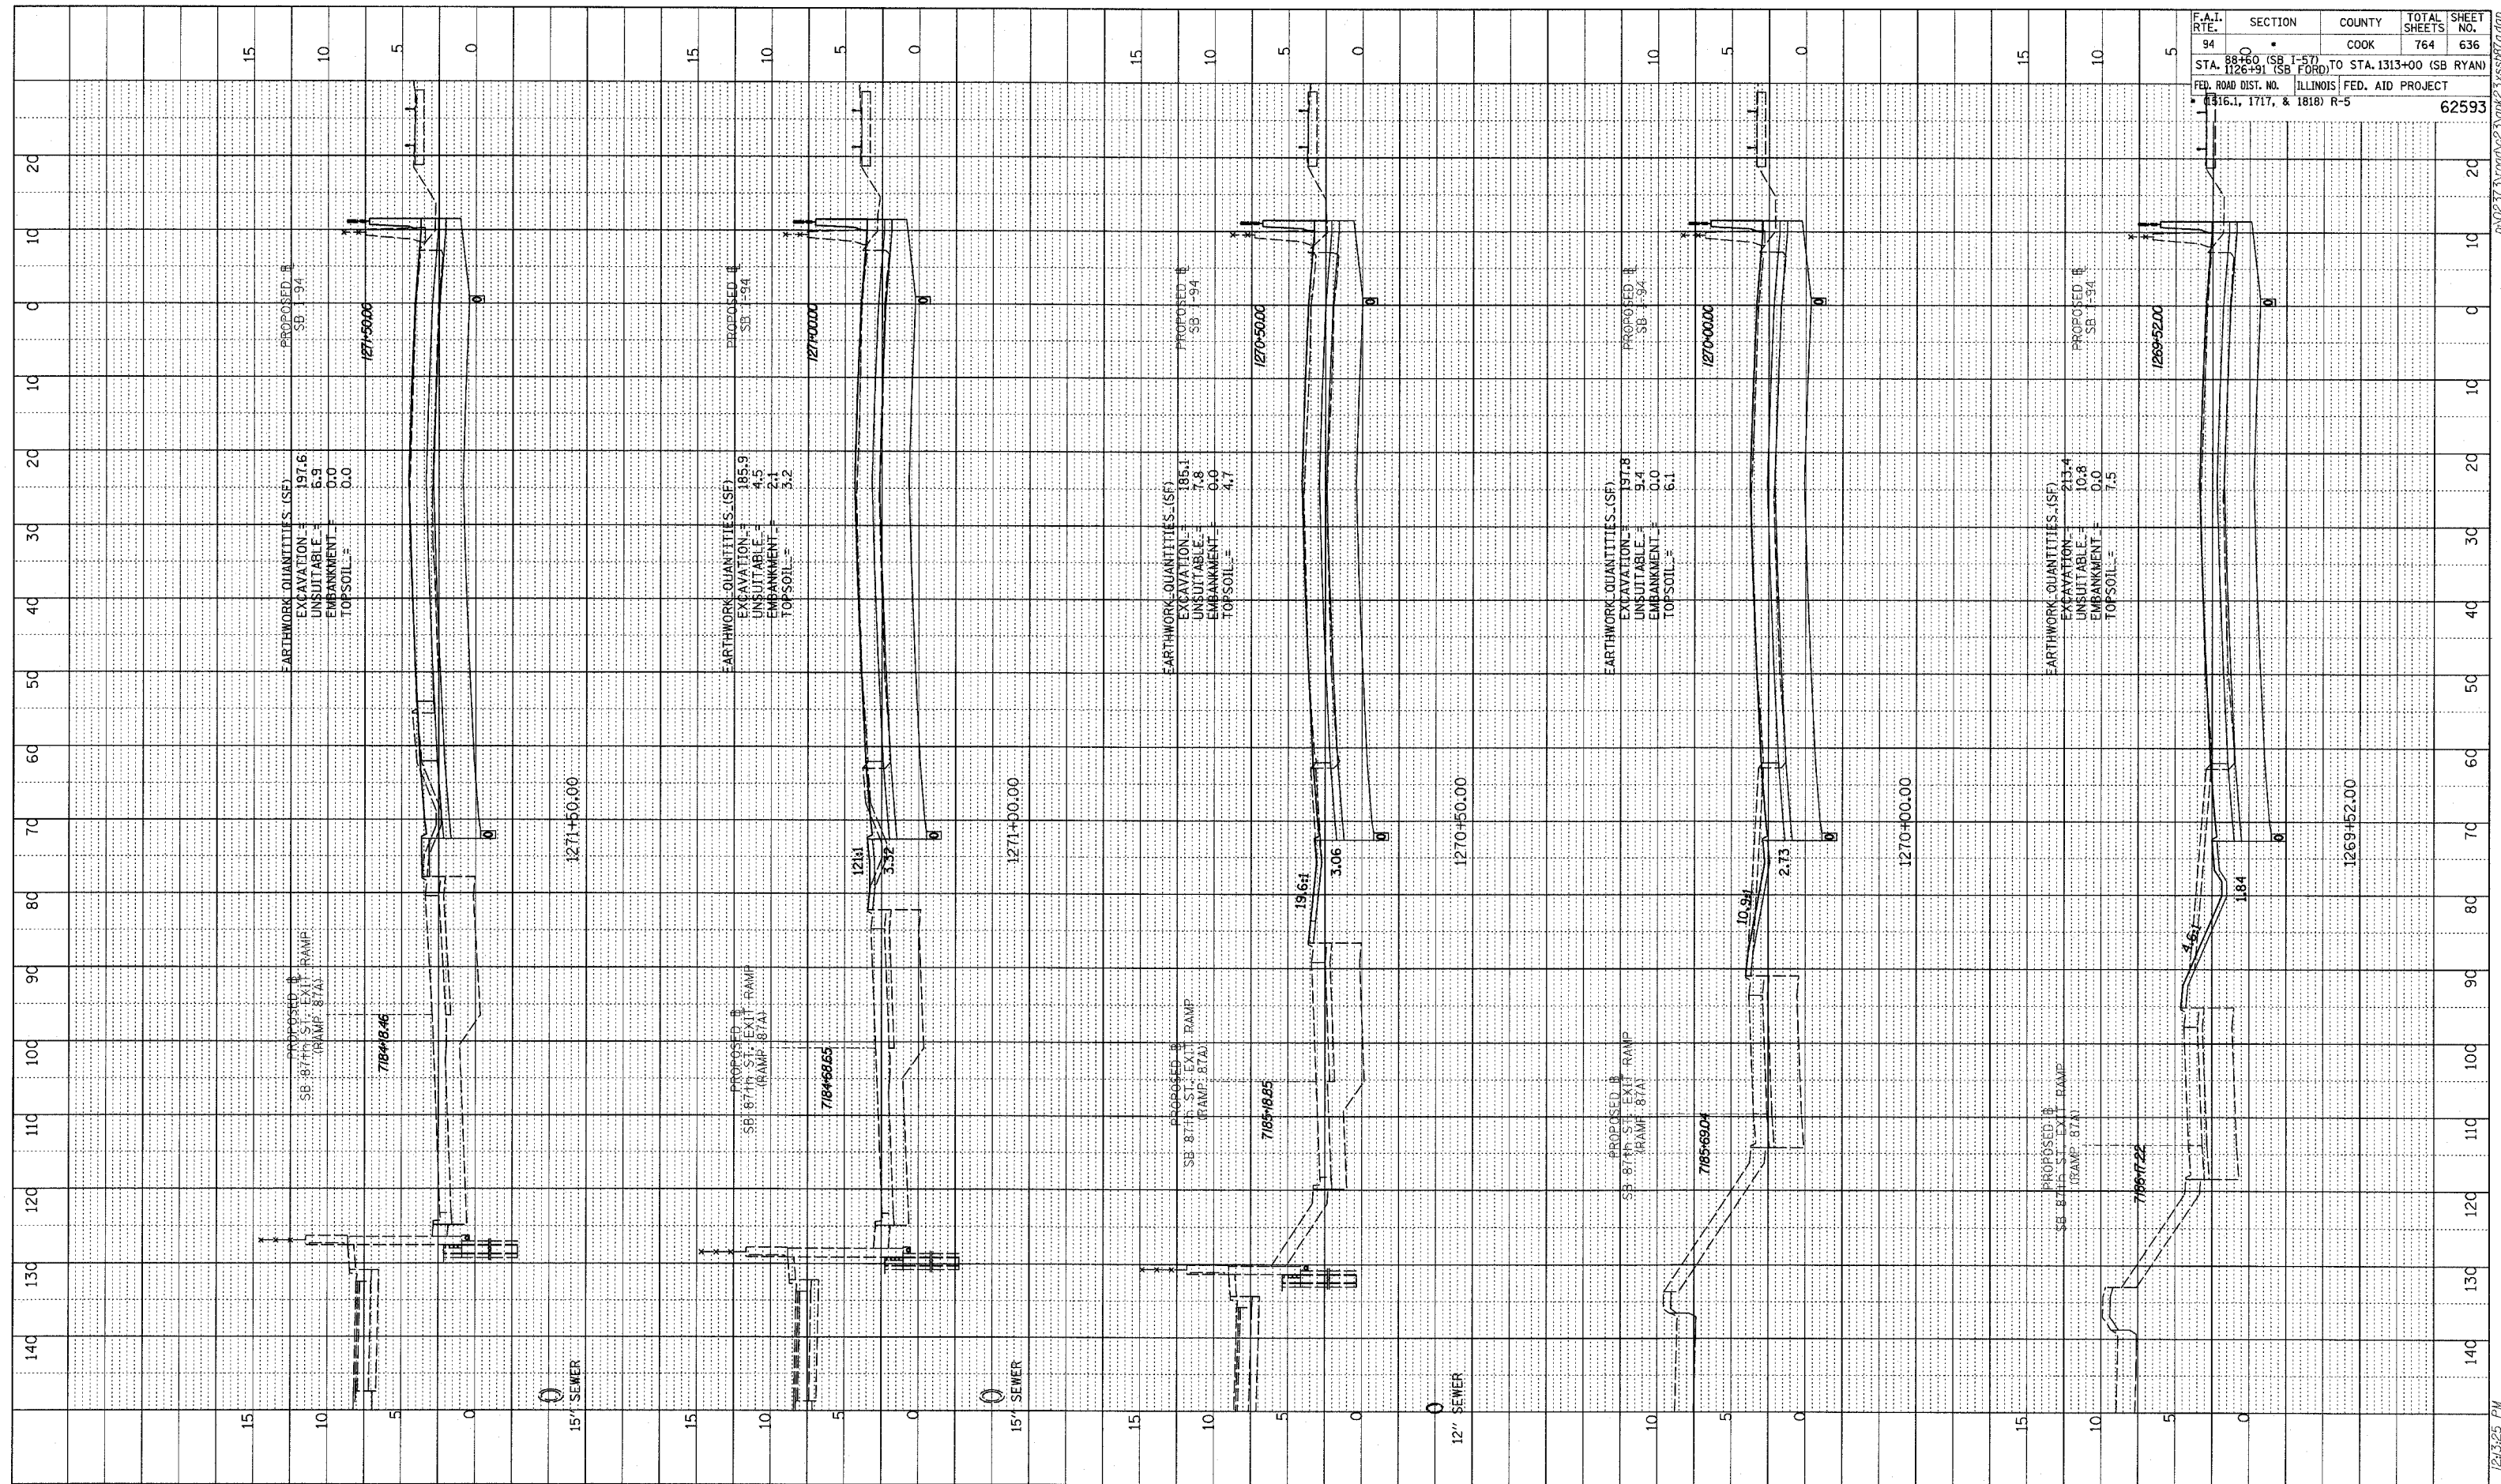

I-94 SOUTHBOUND (DAN RYAN EXPWY)
 STA. 1269+52 TO STA. 1271+50

02/27/2006 12:54:25 PM