

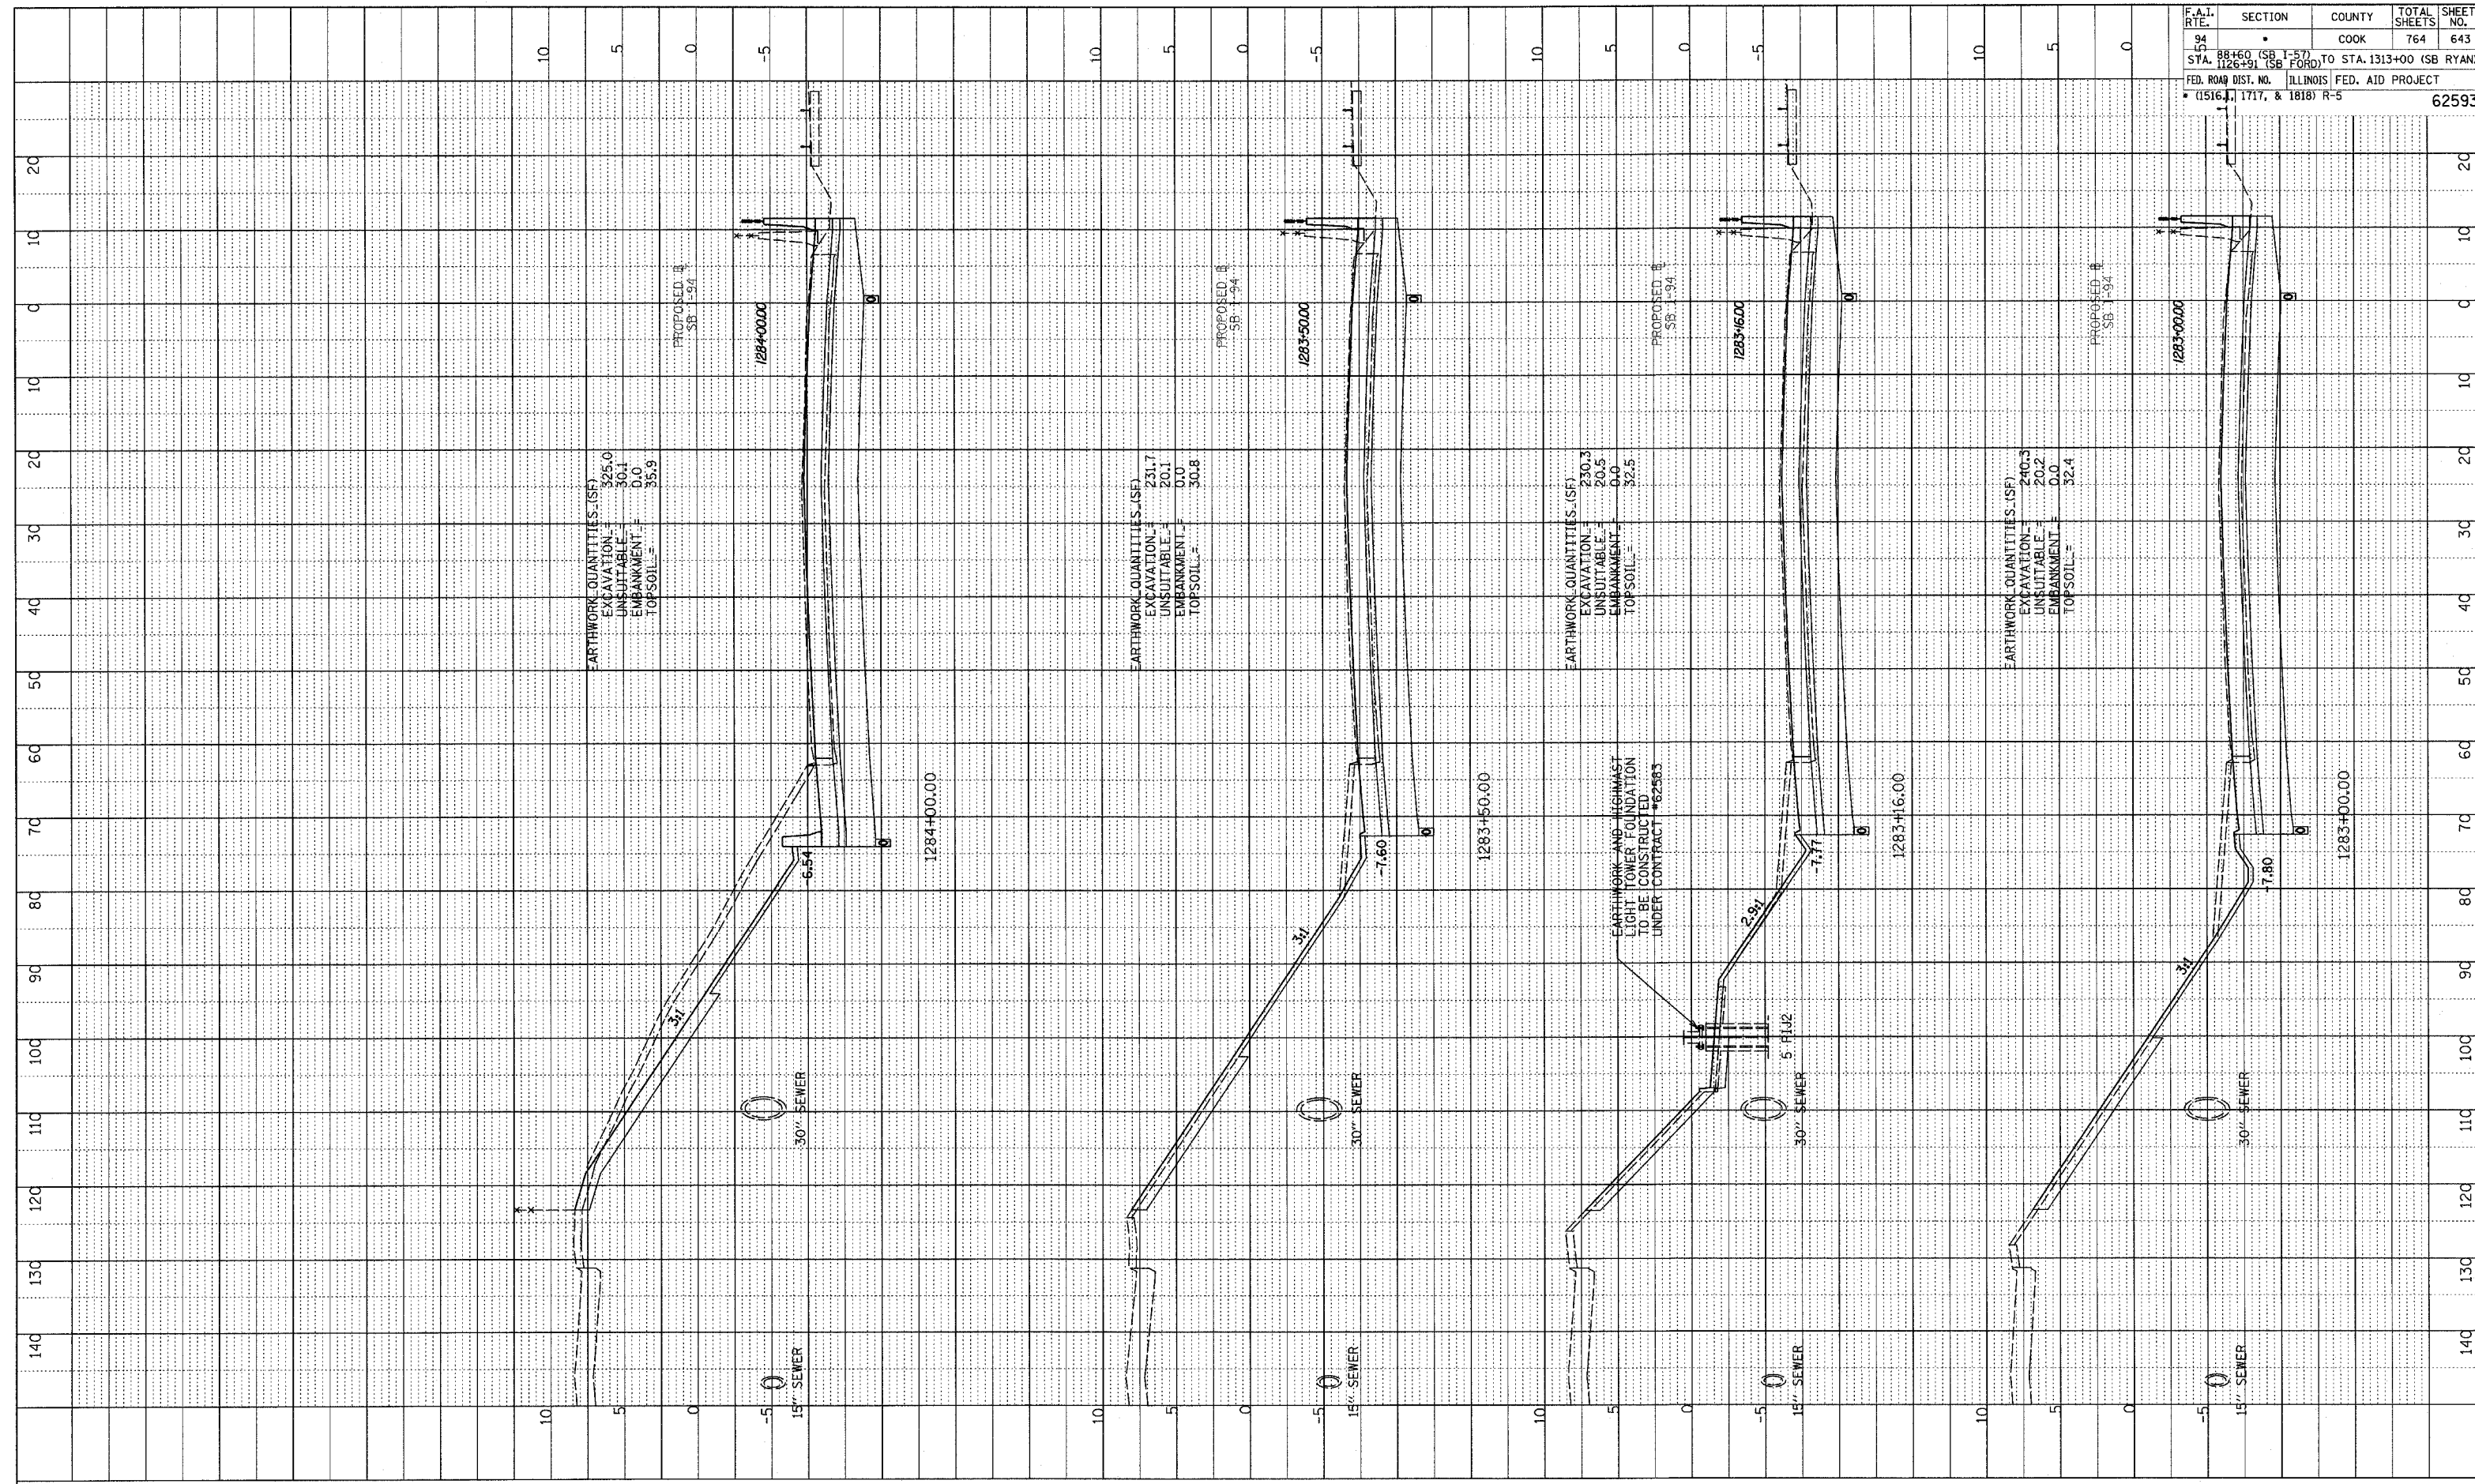


PROFILE SUBMITTED BY: []
 PLOTTED BY: []
 CHECKED BY: []
 DATE: []
 NO. []

F.A.I. RTE.	SECTION	COUNTY	TOTAL SHEETS	SHEET NO.
94	88+60 (SB I-57) TO STA. 1313+00 (SB IYAN)	COOK	764	643
STA. 1283+00 (SB FORD) TO STA. 1313+00 (SB IYAN)				
FED. ROAD DIST. NO. ILLINOIS FED. AID PROJECT				
• (1516), 1717, & 1818) R-5				
				62593

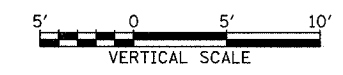

TYLIN INTERNATIONAL

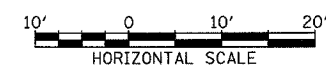

I-94 SOUTHBOUND (DAN RYAN EXPWY)
 STA. 1283+00 TO STA. 1284+00

02/27/2006 12:52:28 PM P:\0237\3V-road\23\wpk2\3\sest\7.dwg