

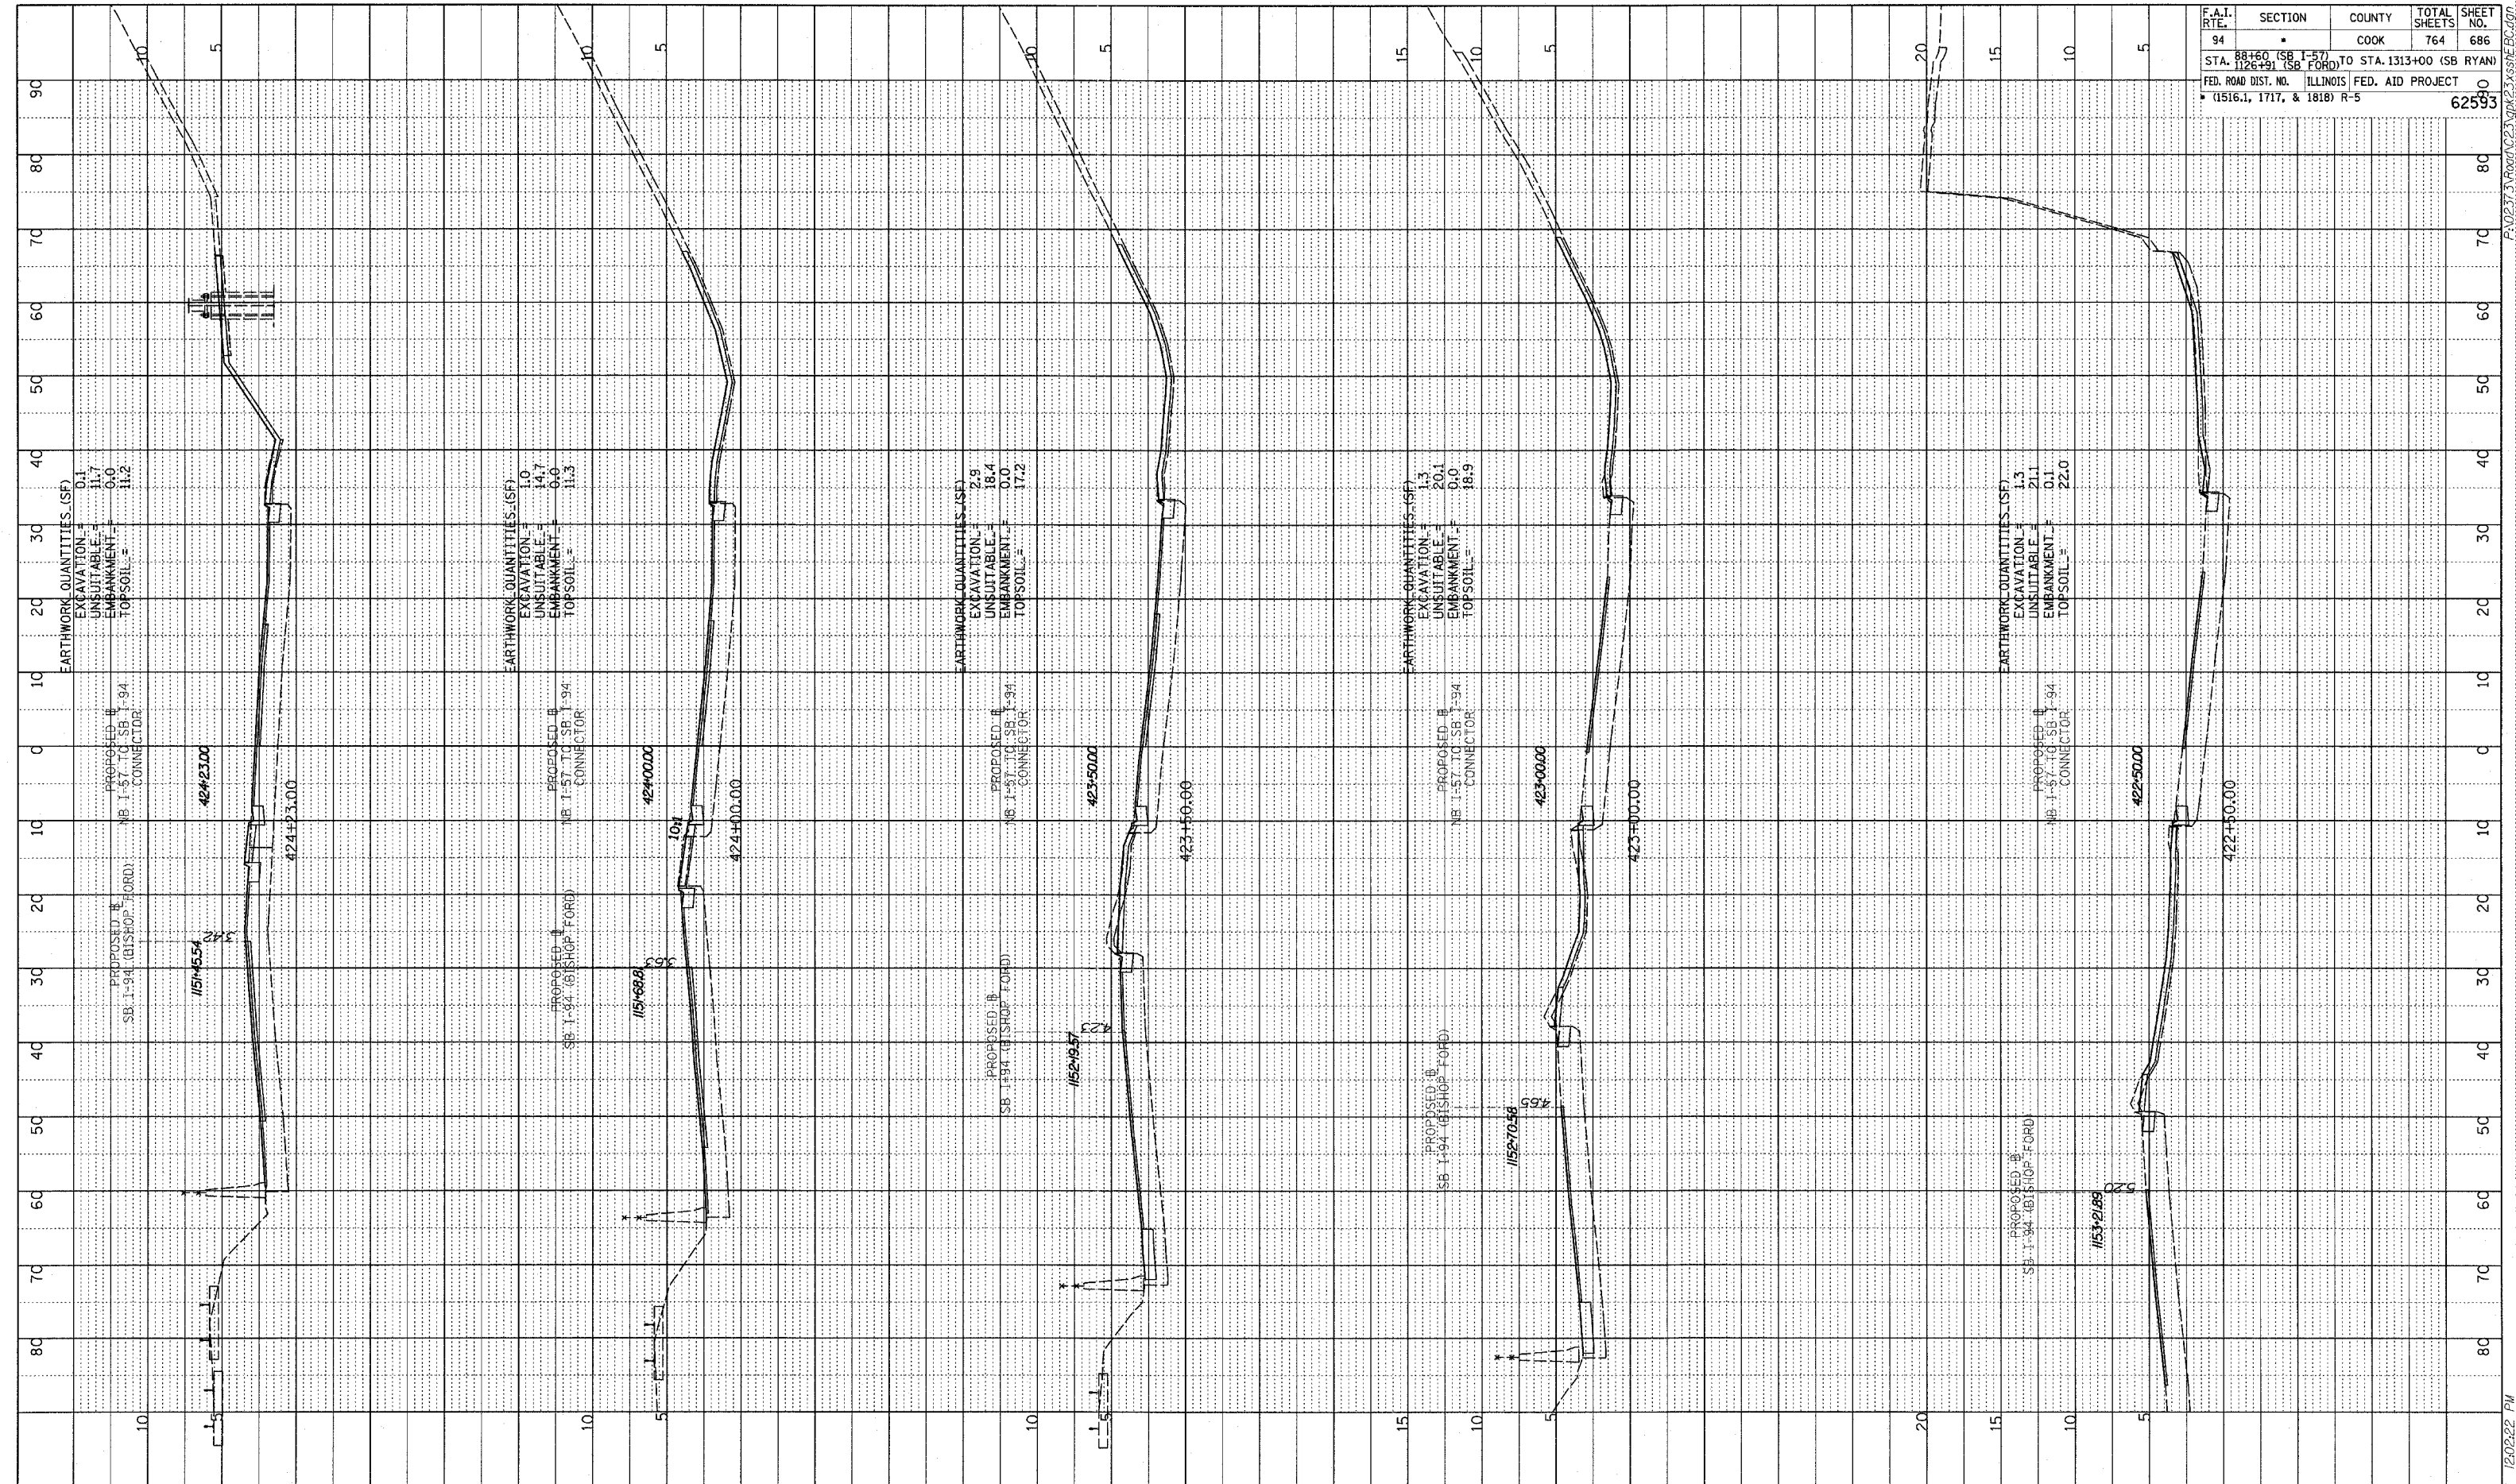


DATE: \_\_\_\_\_  
 PROFILE: SUPERVISED BY: \_\_\_\_\_  
 PLOTTED: \_\_\_\_\_  
 NOTE BOOK NO.: \_\_\_\_\_  
 STRUCTURE NOTATIONS OFFD: \_\_\_\_\_

F.A.I. RTE.	SECTION	COUNTY	TOTAL SHEETS	SHEET NO.
94	88+60 (SB I-57) TO STA. 126+91 (SB FORD)	COOK	764	686
	STA. 126+91 (SB FORD) TO STA. 1313+00 (SB RYAN)			
	FED. ROAD DIST. NO. ILLINOIS	FED. AID PROJECT		
	(1516.1, 1717, & 1818) R-5			62593

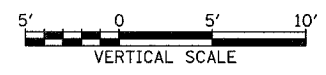

TYLIN INTERNATIONAL

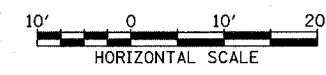

EB I-57 TO I-94 CONNECTOR  
 STA. 422+50 TO STA. 424+23

02/27/2006 12:02:22 PM P:\02\31\Road\23\02\23\SS1E\BC.dgn