



DATE: \_\_\_\_\_ BY: \_\_\_\_\_  
 PLAN: \_\_\_\_\_  
 CHECKED: \_\_\_\_\_  
 NOTE BOOK NO.: \_\_\_\_\_  
 CADD FILE NAME: \_\_\_\_\_

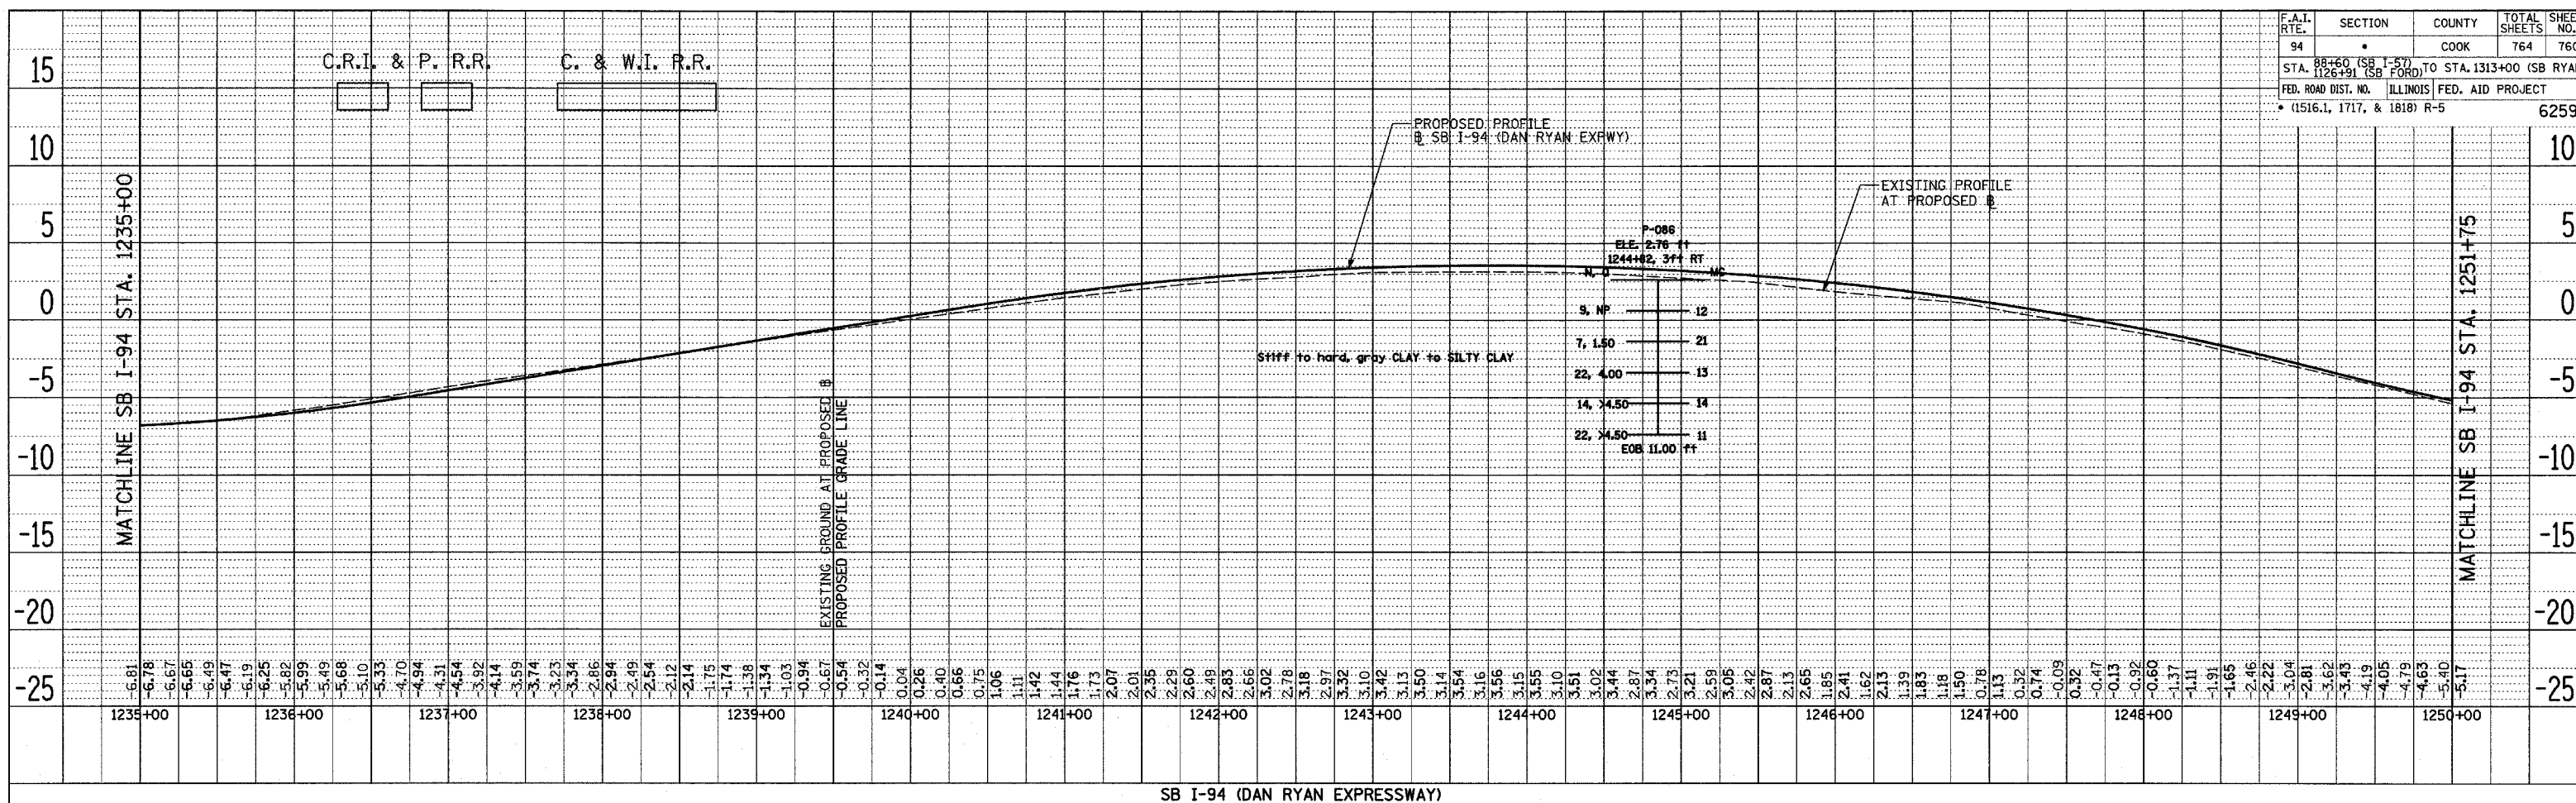


SB I-94 (DAN RYAN EXPRESSWAY)

DATE: \_\_\_\_\_ BY: \_\_\_\_\_  
 PLAN: \_\_\_\_\_  
 CHECKED: \_\_\_\_\_  
 NOTE BOOK NO.: \_\_\_\_\_  
 CADD FILE NAME: \_\_\_\_\_

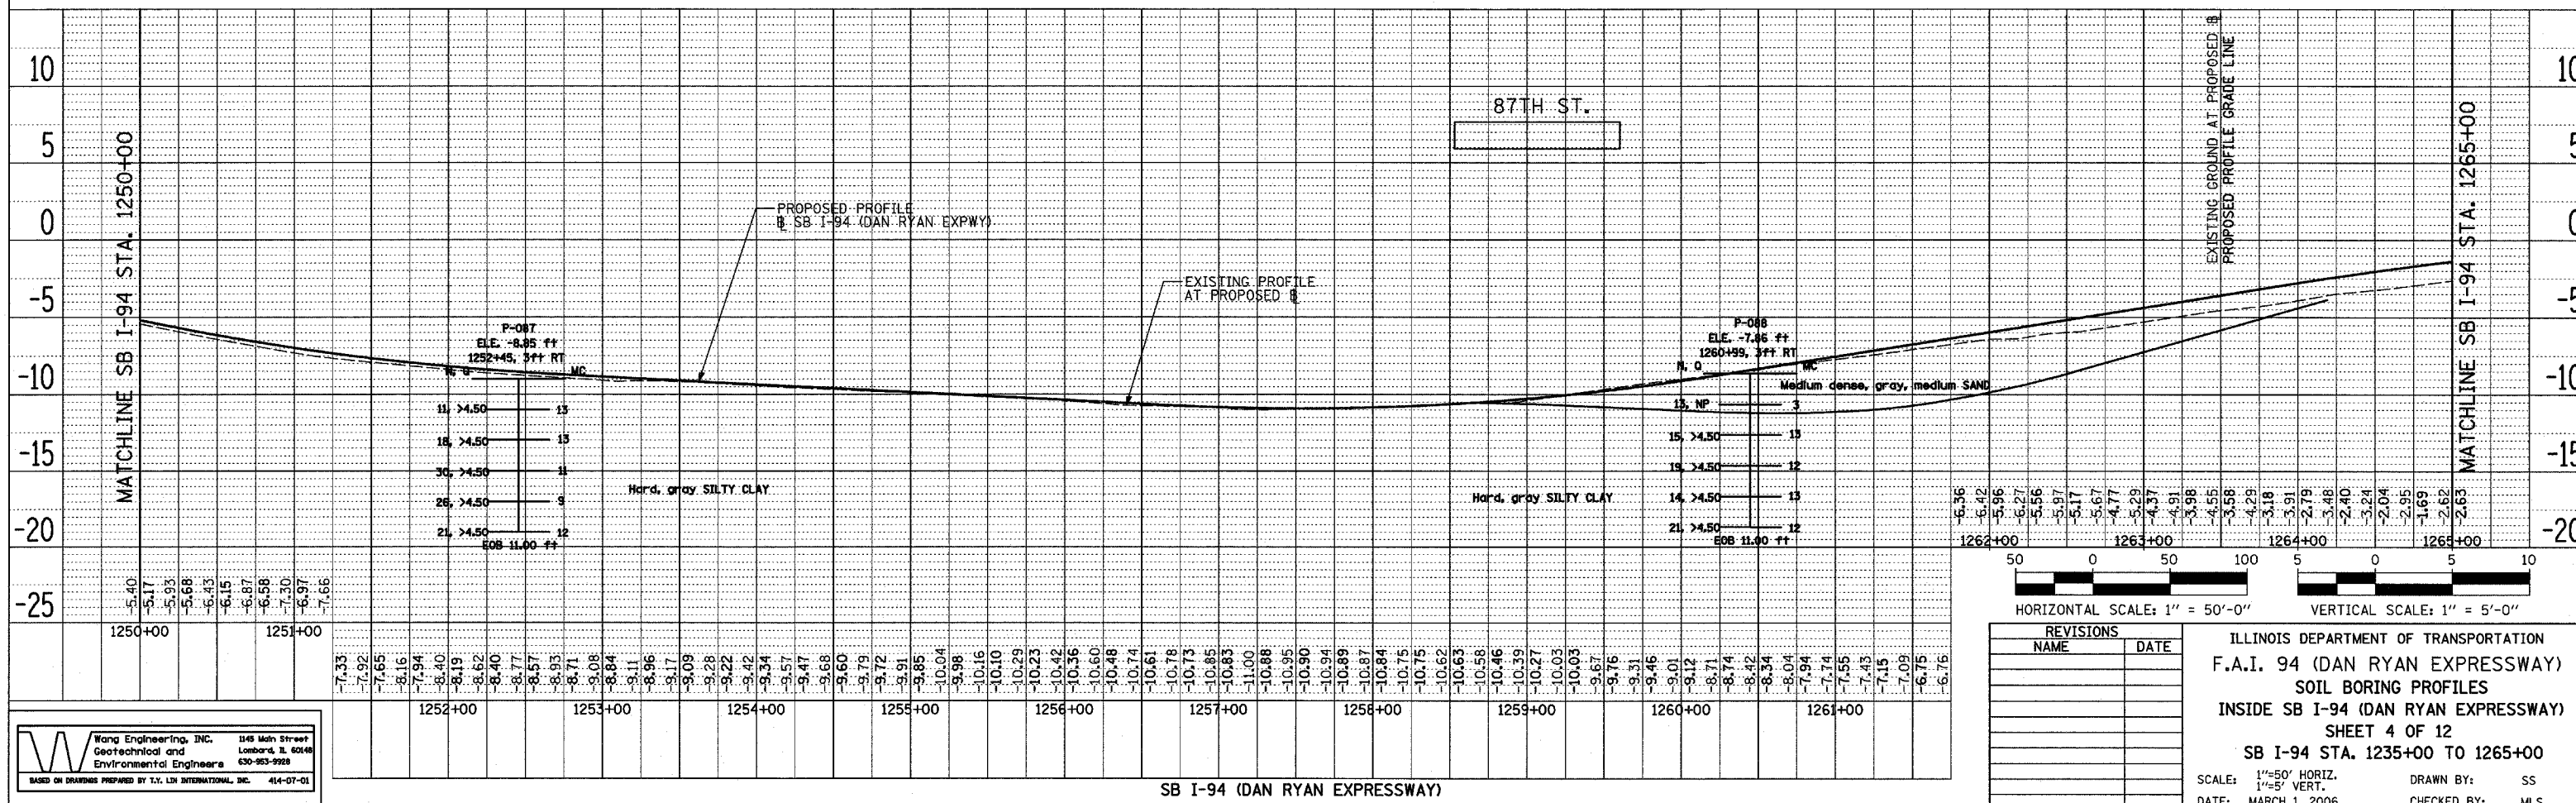

SB I-94 (DAN RYAN EXPRESSWAY)

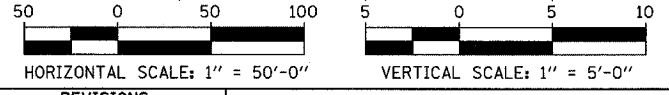

REVISIONS	
NAME	DATE

ILLINOIS DEPARTMENT OF TRANSPORTATION  
 F.A.I. 94 (DAN RYAN EXPRESSWAY)  
 SOIL BORING PROFILES  
 INSIDE SB I-94 (DAN RYAN EXPRESSWAY)  
 SHEET 4 OF 12  
 SB I-94 STA. 1235+00 TO 1265+00  
 SCALE: 1"=50' HORIZ.  
 1"=5' VERT.  
 DATE: MARCH 1, 2006  
 DRAWN BY: SS  
 CHECKED BY: MLS

**W** Wang Engineering, Inc.  
 Geotechnical and Environmental Engineers  
 1145 Main Street  
 Lombard, IL 60148  
 630-953-9928  
 414-07-01