


| F.A.I. RTE. | SECTION | COUNTY | TOTAL SHEETS | SHEET NO. |
|-----------------------------------|---------|---------------------------|--------------|-----------|
| 90 | | COOK | 81 | 11 |
| STA. 3600+00 | | TO STA. 3662+20 | | |
| FED. ROAD DIST. NO. | | ILLINOIS FED. AID PROJECT | | |
| • (1012, 1214, 1415, & 1517) RS-3 | | | | |

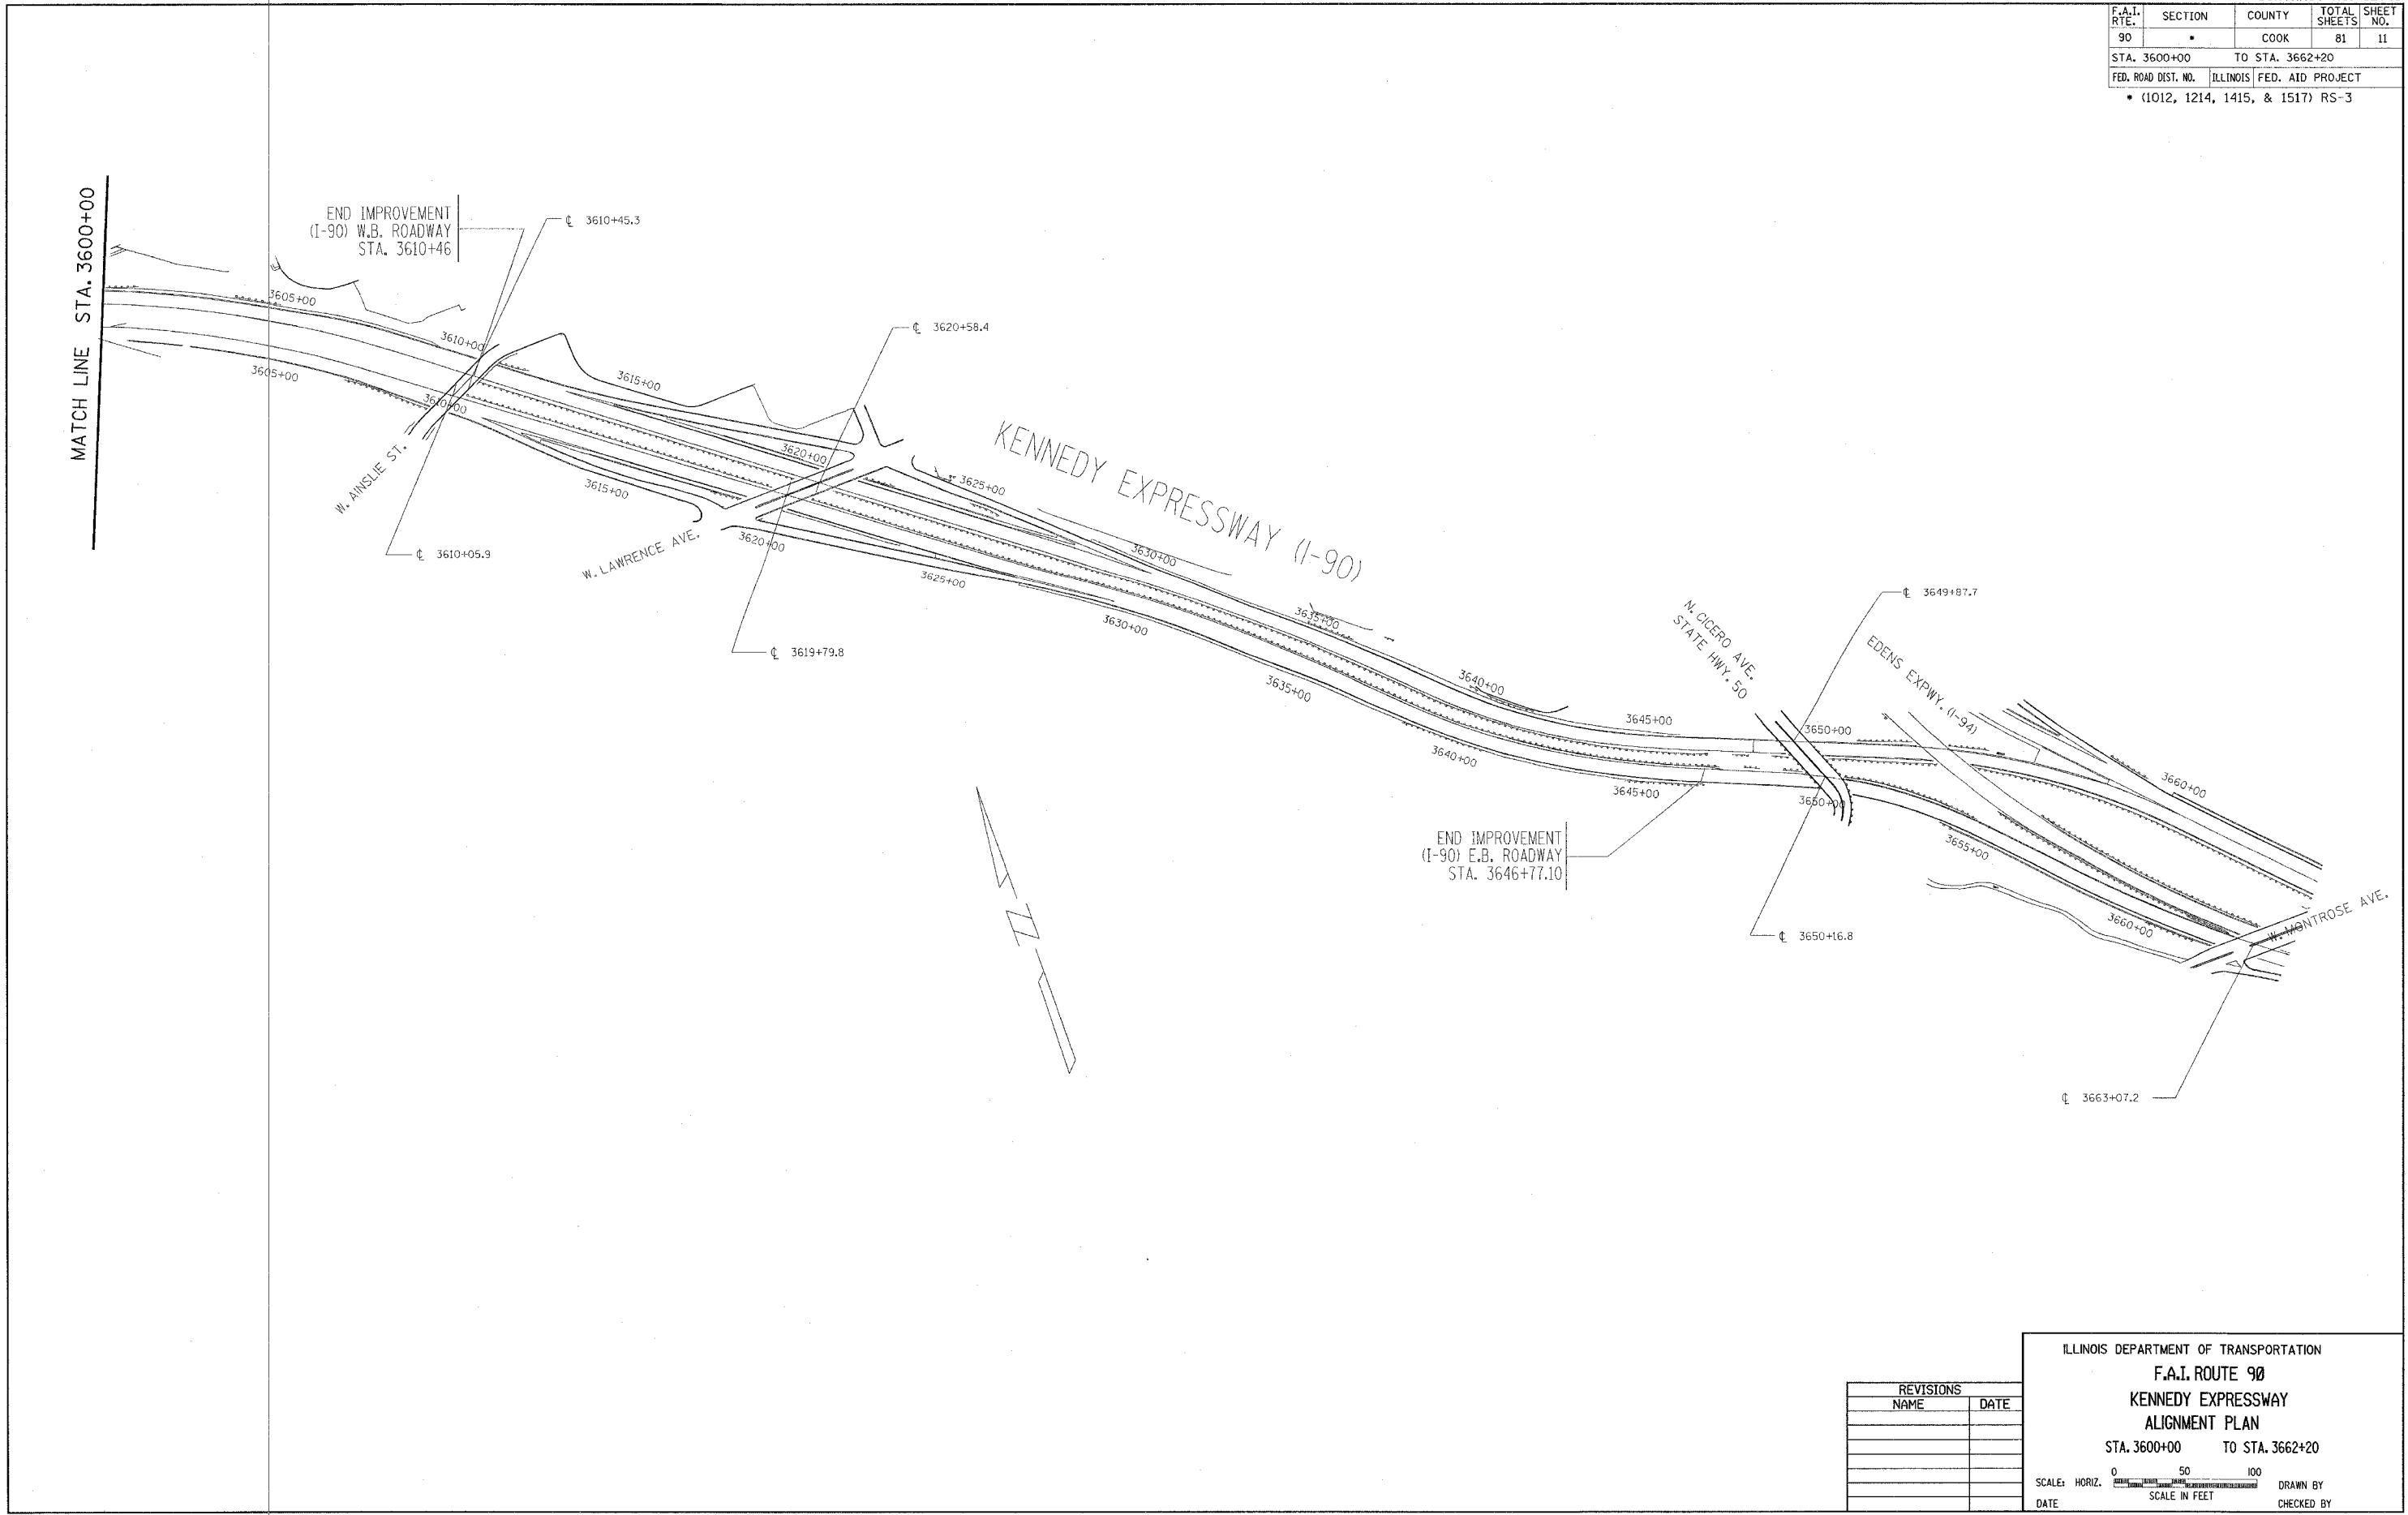

| REVISIONS | |
|-----------|------|
| NAME | DATE |
| | |
| | |
| | |
| | |
| | |

ILLINOIS DEPARTMENT OF TRANSPORTATION
F.A.I. ROUTE 90
KENNEDY EXPRESSWAY
ALIGNMENT PLAN
 STA. 3600+00 TO STA. 3662+20

SCALE: HORIZ. SCALE IN FEET

DATE _____ DRAWN BY _____ CHECKED BY _____