


F.A.I. RTE.	SECTION	COUNTY	TOTAL SHEETS	SHEET NO.
90	*	COOK	81	12 B
STA. 3375+00		TO STA. 3390+00		
FED. ROAD DIST. NO.	ILLINOIS	FED. AID PROJECT		
* (1012, 1214, 1415, & 1517) RS-3				

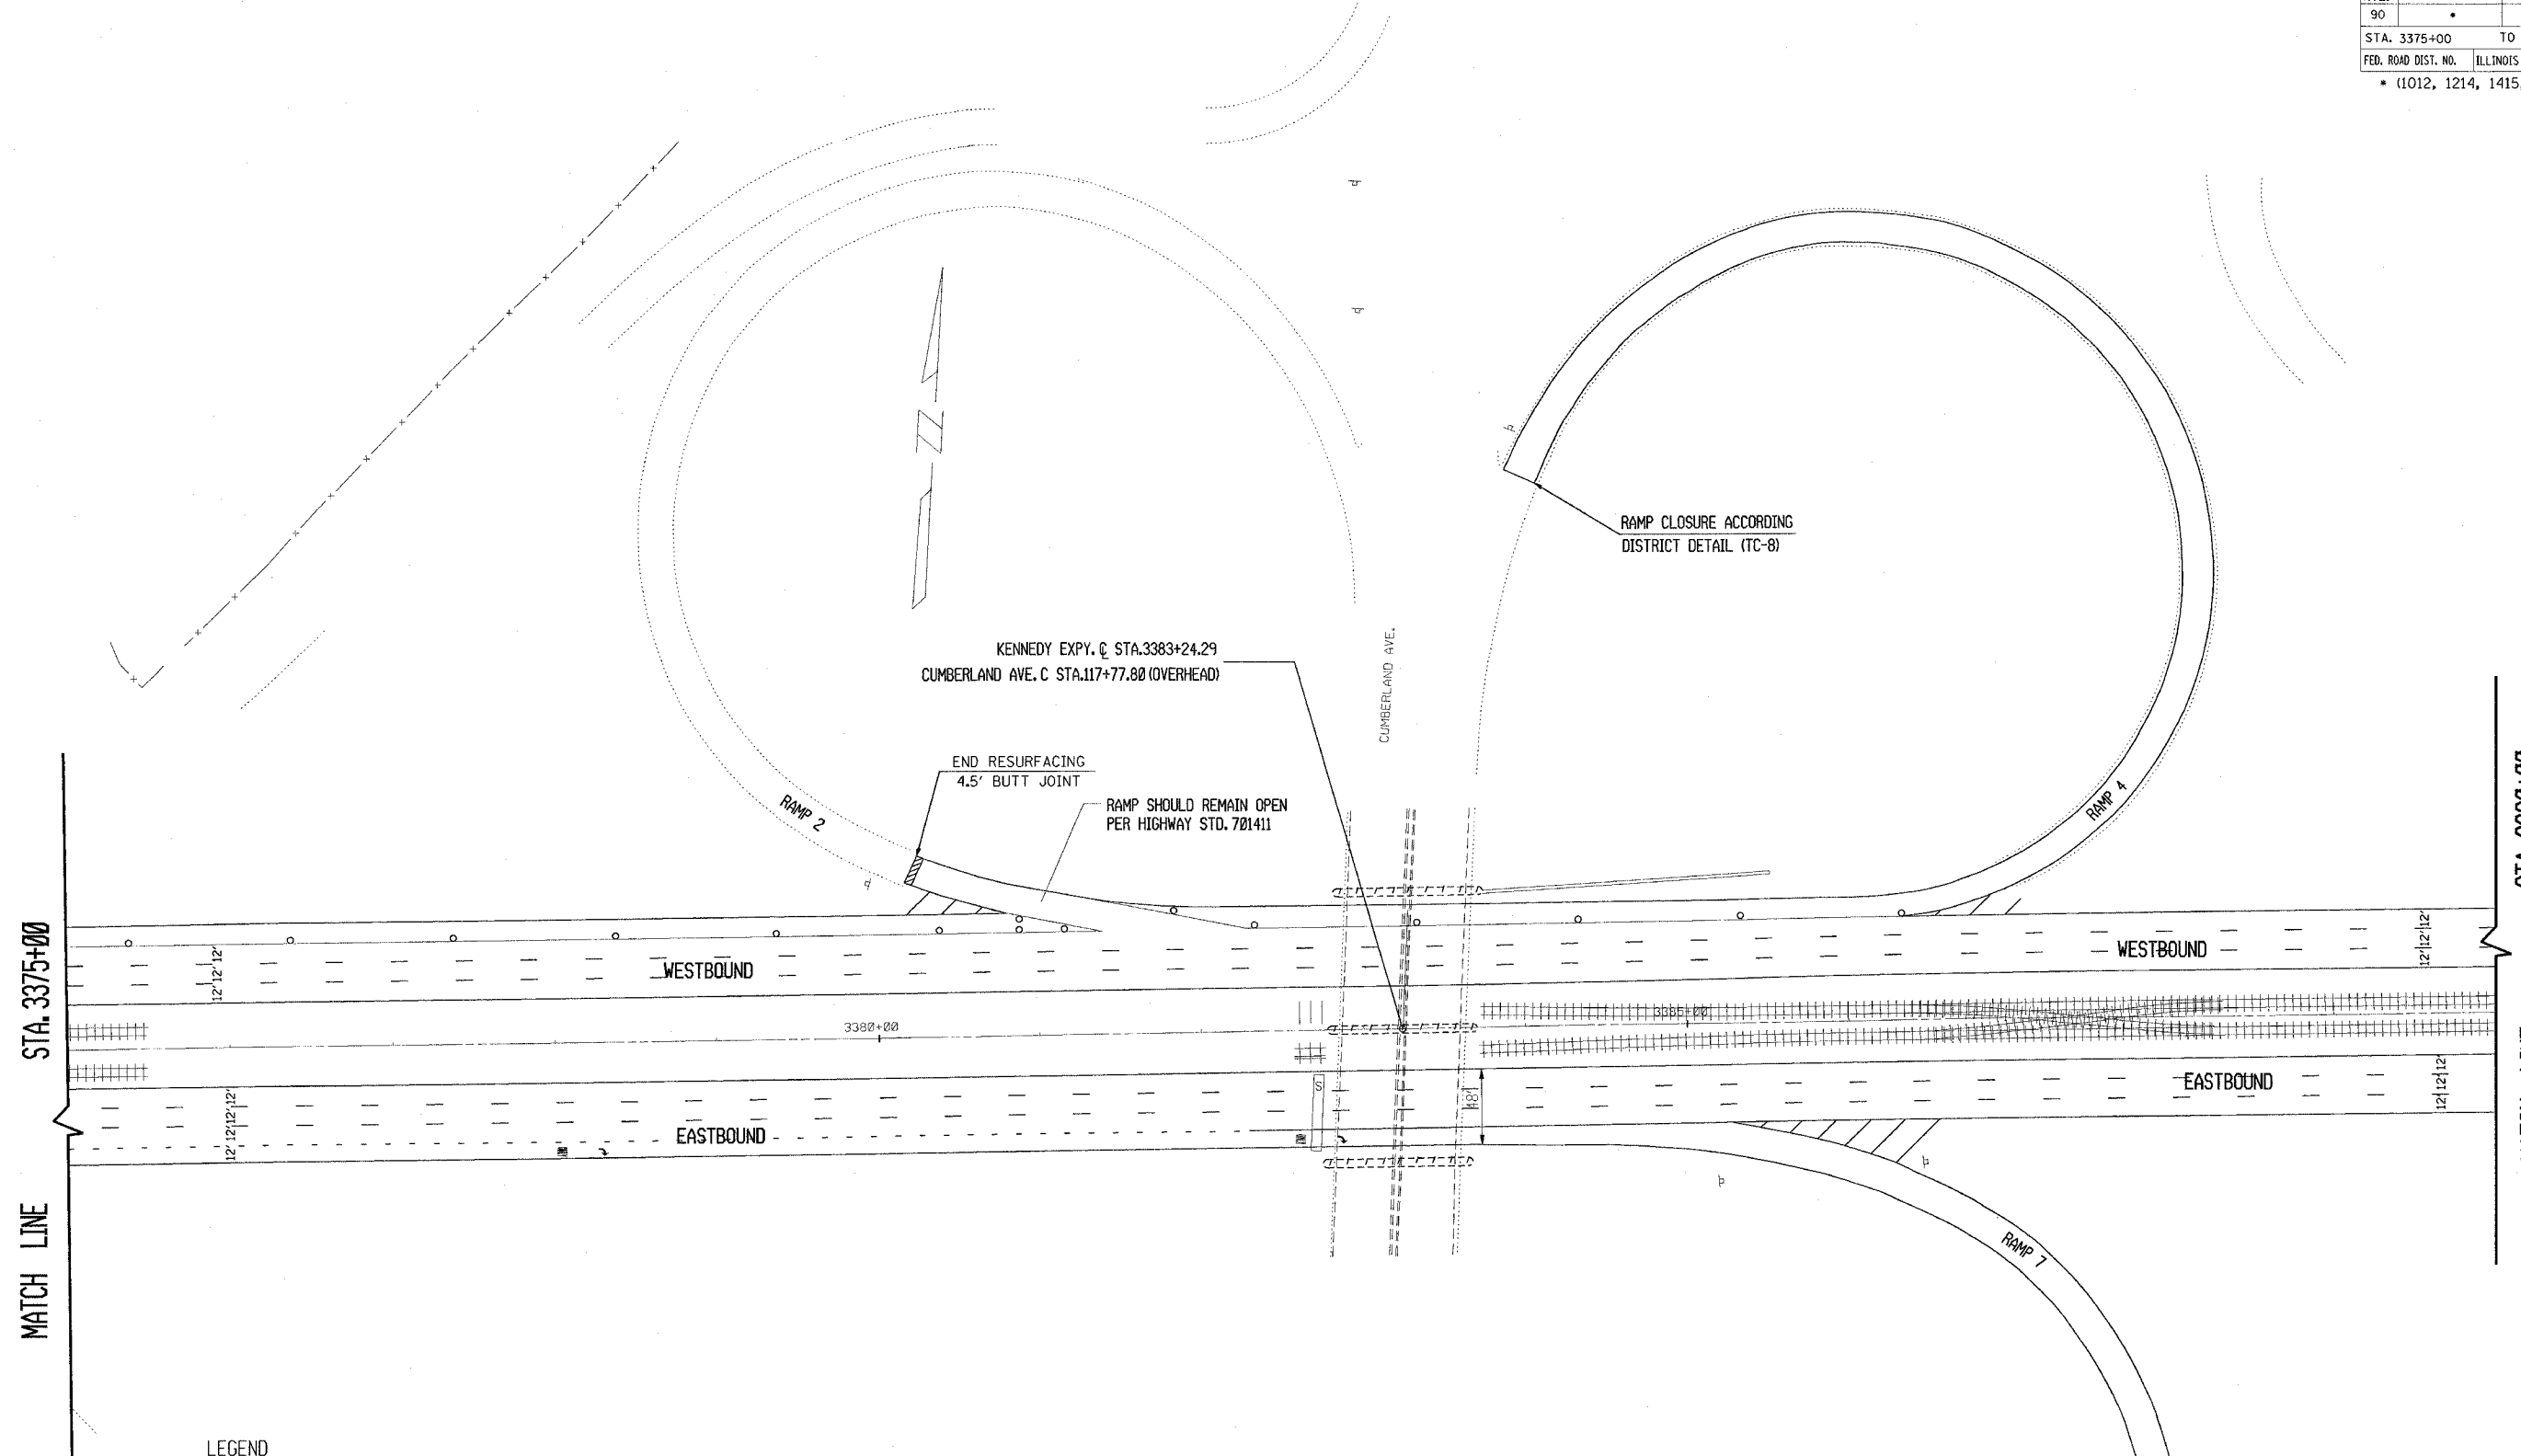

MATCH LINE  
STA. 3375+00

STA. 3390+00  
MATCH LINE

**LEGEND**

- TYPE II BARRICADES, DRUMS OR VERTICAL BARRICADES WITH MONO-DIRECTIONAL STEADY BURN LIGHT @ 100' C-C ON TANGENT AND 50' ON TAPERS
- TEMPORARY LANE CLOSURE FOR LANE 3 IS ALLOWED PER "KEEPING THE EXPERSSWAY OPEN TO TRAFFIC" SPEC.

REVISIONS	
NAME	DATE

ILLINOIS DEPARTMENT OF TRANSPORTATION  
**F.A.I. ROUTE 90**  
 KENNEDY EXPRESSWAY  
 SUGGESTED STAGING AND  
 TRAFFIC CONTROL FOR CONCRETE PATCH

SCALE: HORIZ. SCALE IN FEET  
 DATE 9/18/86 DRAWN BY CADD CHECKED BY

2/10/2006  
 Z:\S\131766\131766.CCD\DKN1  
 LEVELS = 2.6.27.28.35.36