


CONTRACT NO. 62746

| F.A.I. RTE. | SECTION | COUNTY | TOTAL SHEETS | SHEET NO. |
|-----------------------------------|----------|------------------|--------------|-----------|
| 90 | * | COOK | 81 | 26 |
| STA. | | TO STA. | | |
| FED. ROAD DIST. NO. | ILLINOIS | FED. AID PROJECT | | |
| * (1012, 1214, 1415, & 1517) RS-3 | | | | |

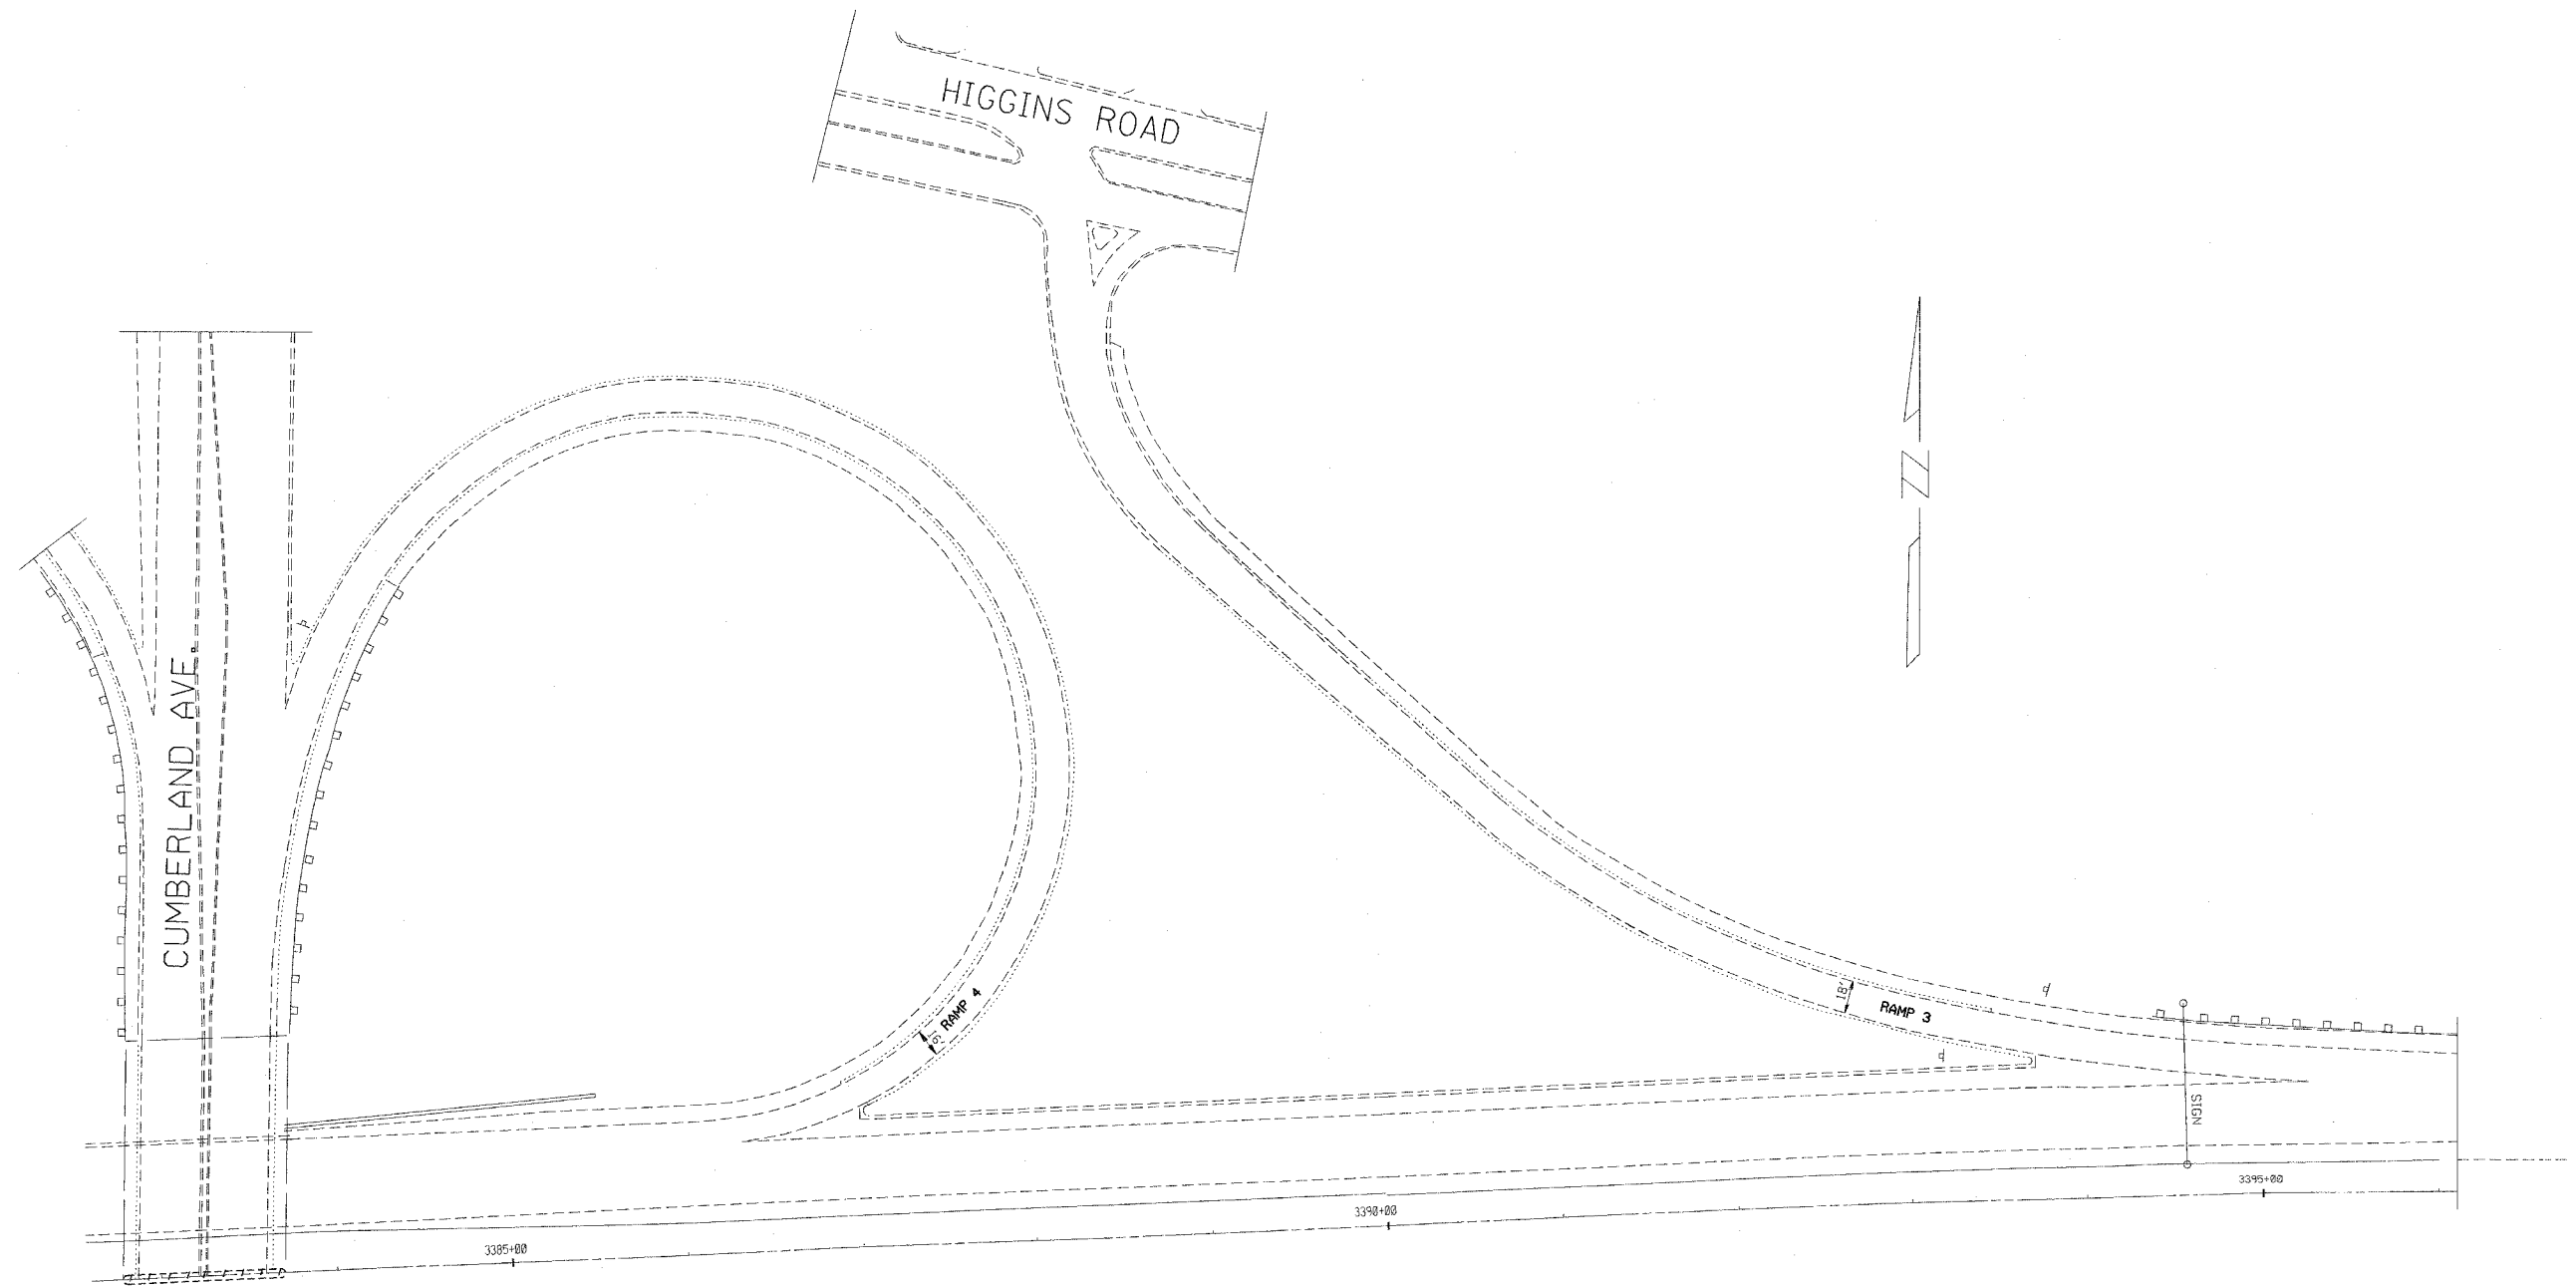

| REVISIONS | |
|-----------|------|
| NAME | DATE |
| | |
| | |
| | |
| | |
| | |
| | |
| | |

ILLINOIS DEPARTMENT OF TRANSPORTATION
F.A.I. ROUTE 90
KENNEDY EXPRESSWAY
EXISTING CONDITIONS
CUMBERLAND AVENUE-RAMP 3 & 4

SCALE: HORIZ. SCALE IN FEET
 DATE **DATE** DRAWN BY
 CHECKED BY