


F.A.I. RTE.	SECTION	COUNTY	TOTAL SHEETS	SHEET NO.
90	*	COOK	81	27
STA. 3339+33		TO STA. 3349+00		
FED. ROAD DIST. NO.		ILLINOIS	FED. AID PROJECT	
* (1012, 1214, 1415, & 1517) RS-3				

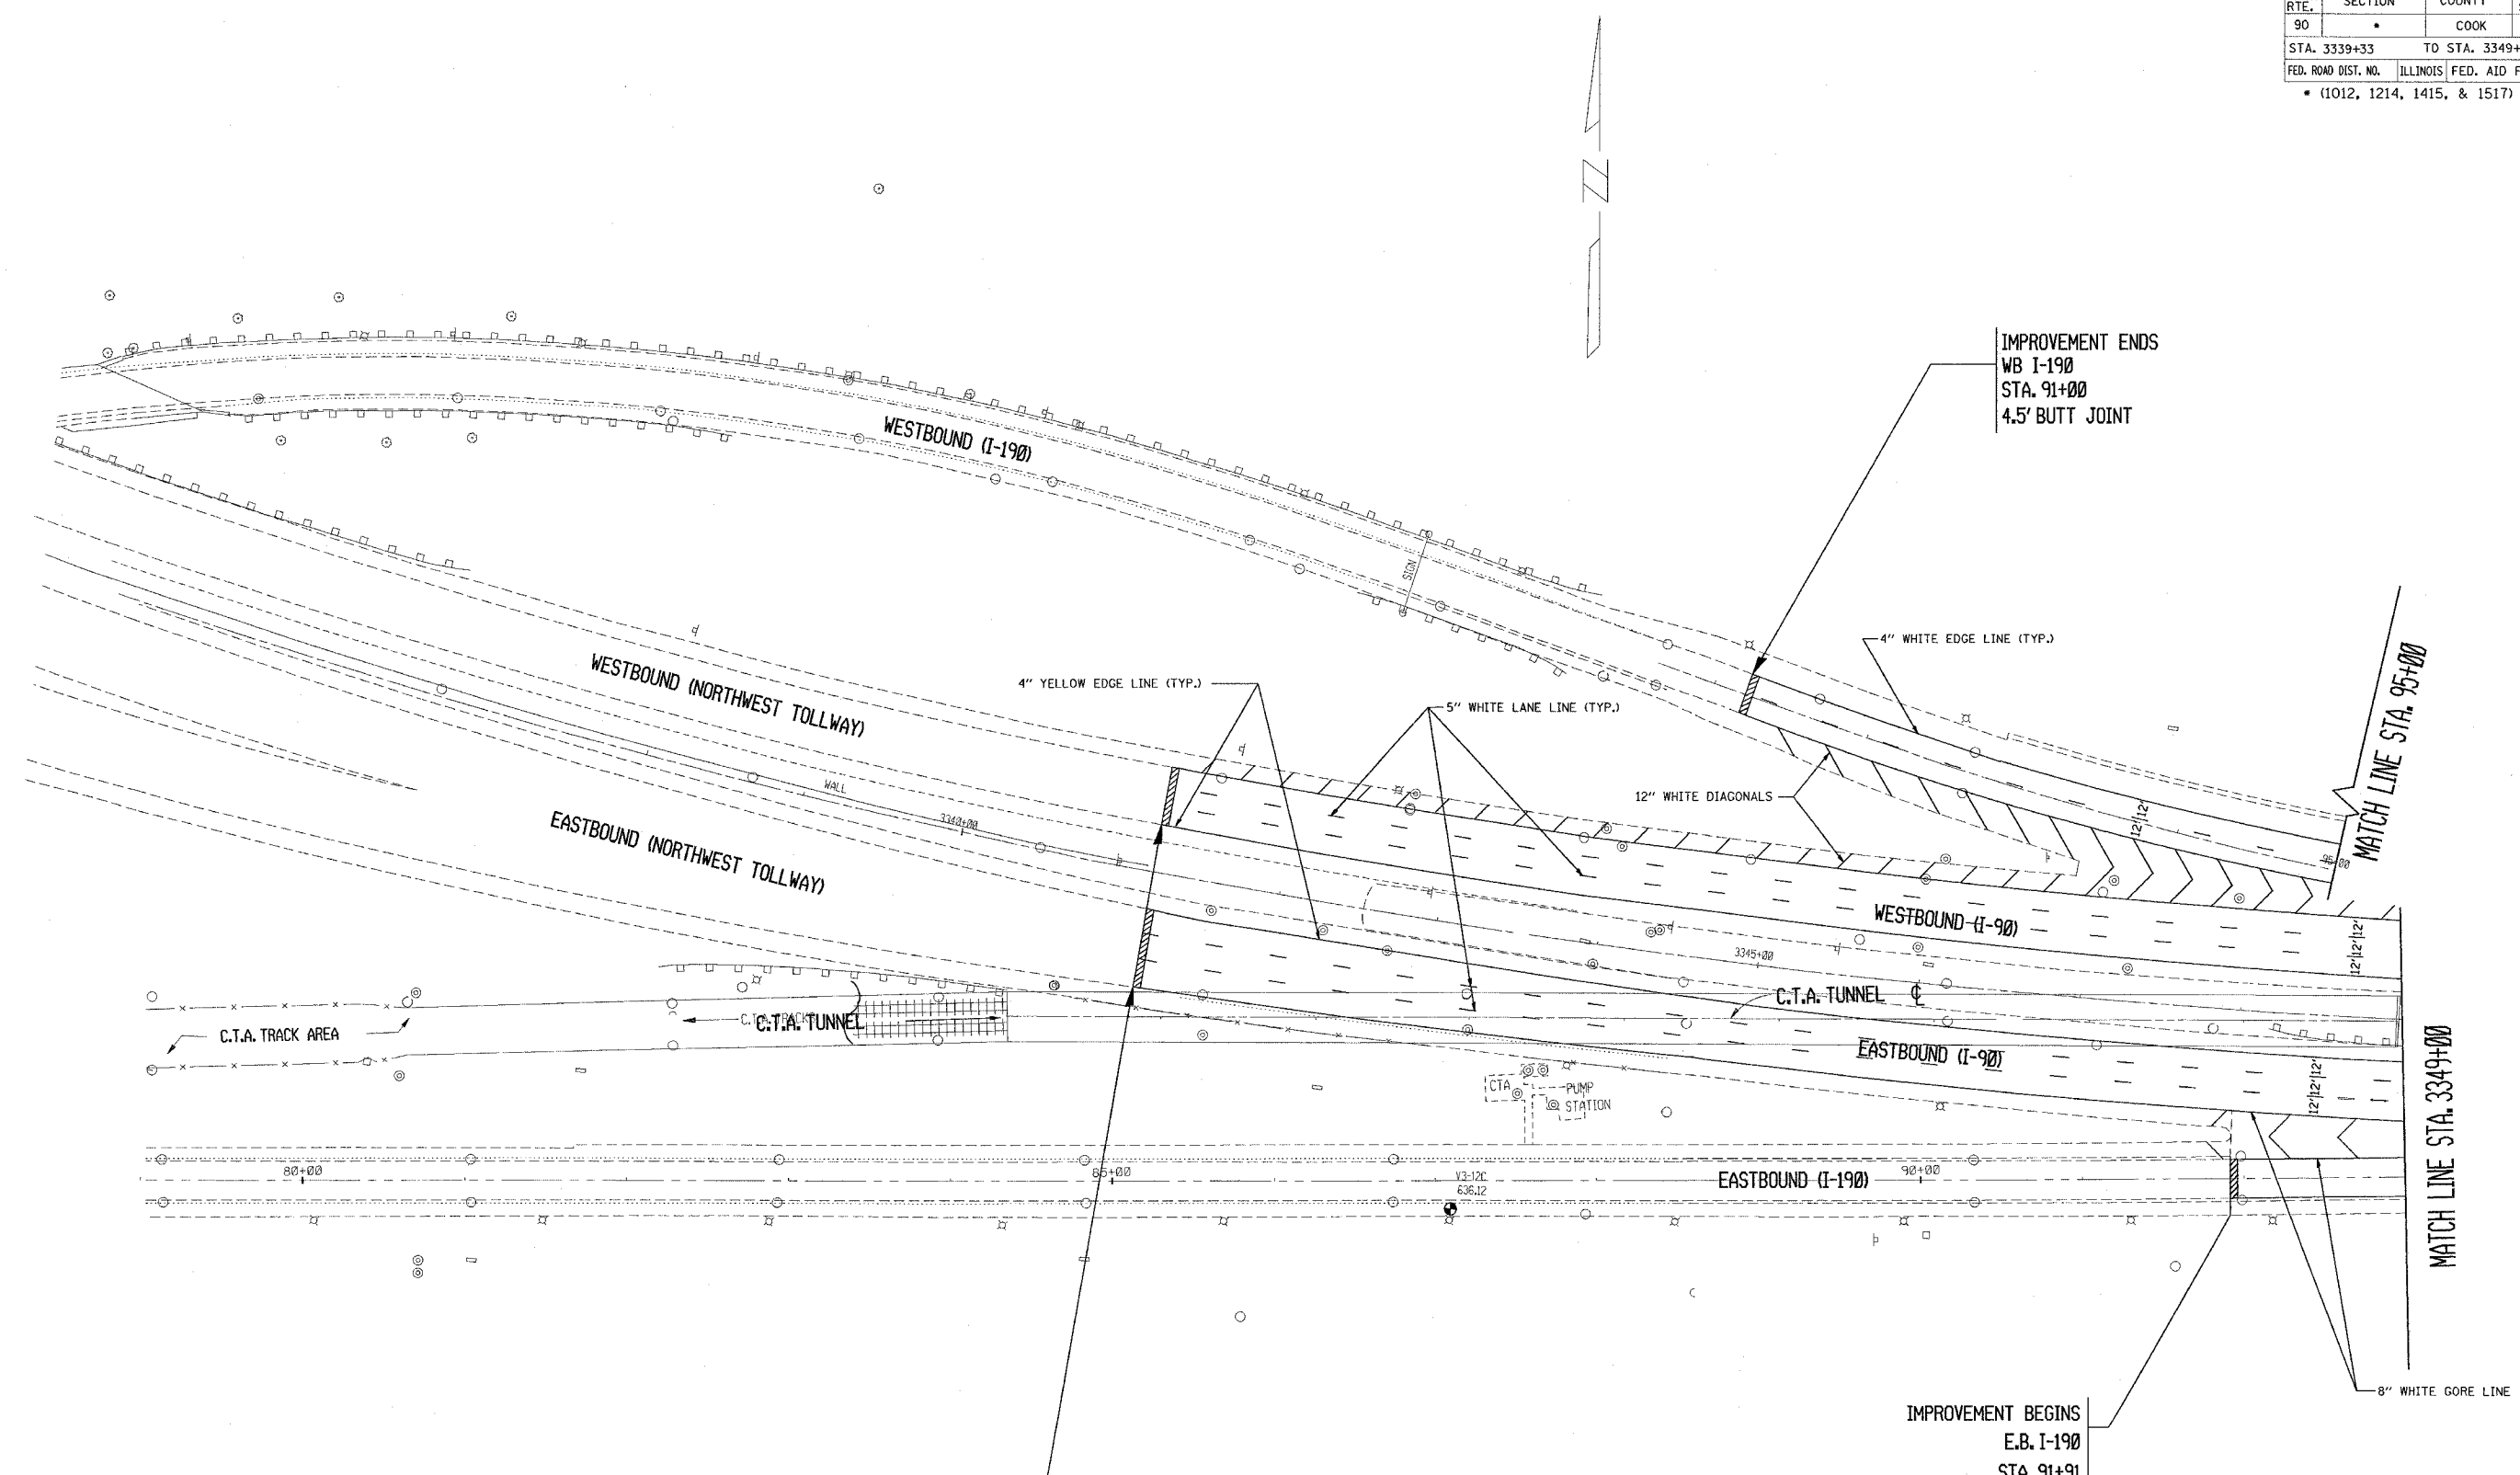

IMPROVEMENT ENDS
WB I-190
STA. 91+00
4.5' BUTT JOINT

IMPROVEMENT BEGINS
E.B. I-190
STA. 91+91
4.5' BUTT JOINT

IMPROVEMENT BEGINS
STA. 3341+21
E.B. & W.B.
4.5' BUTT JOINT

NOTE:
SEE DISTRICT DETAIL "MULTI-LANE FREEWAY
PAVEMENT MARKING DETAILS" FOR RAISED
REFLECTIVE PAVEMENT MARKERS AND OTHER
PAVEMENT MARKINGS.

REVISIONS	
NAME	DATE

ILLINOIS DEPARTMENT OF TRANSPORTATION
F.A.I. ROUTE 90
KENNEDY EXPRESSWAY
PROPOSED PLANS & PAVEMENT MARKING PLANS
STA. 3339+33 TO STA. 3349+00

SCALE: HORIZ. SCALE IN FEET
DATE 2/3/2006 DRAWN BY C.L. CHECKED BY GNS

10-OCT-92 08:24:23
Z:\24110.01\317864A.DOC\41
LEVELS = 26212635