


F.A.I. RTE.	SECTION	COUNTY	TOTAL SHEETS	SHEET NO.
90		COOK	81	28
STA. 3349+00		TO STA. 3375+00		
FED. ROAD DIST. NO.		ILLINOIS FED. AID PROJECT		
• (1012, 1214, 1415, & 1517) RS-3				

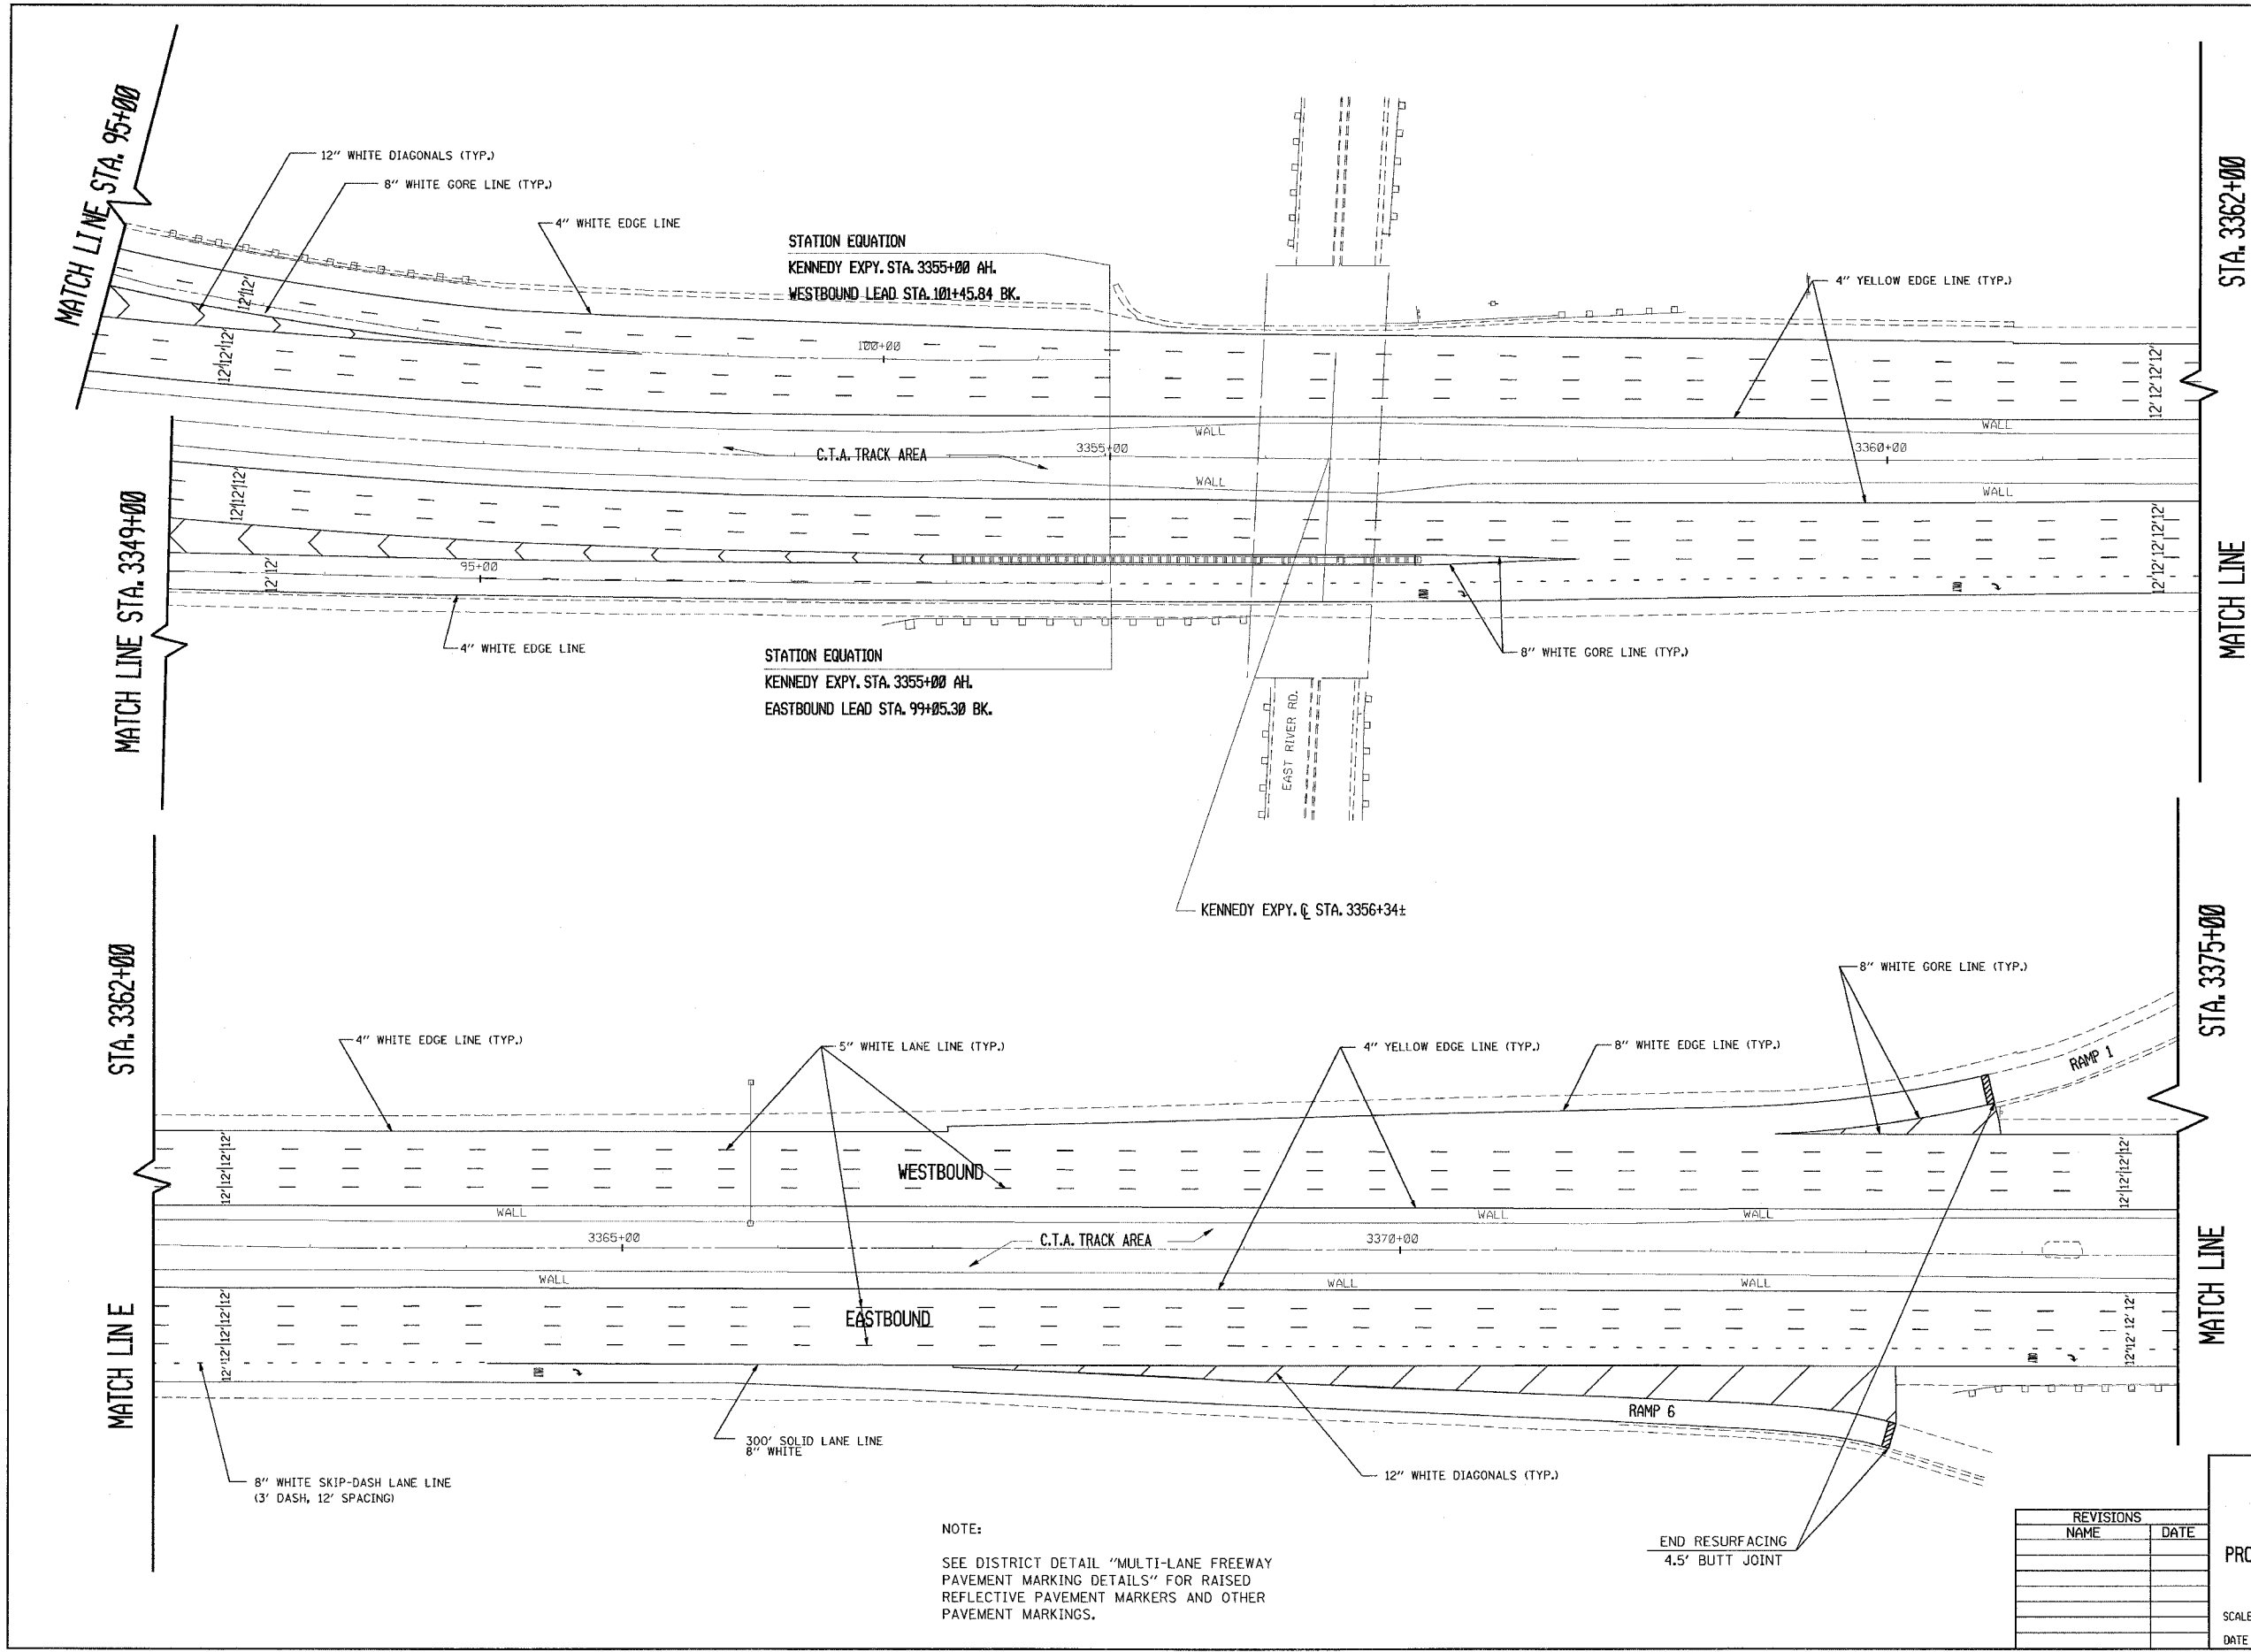

STATION EQUATION  
KENNEDY EXPY. STA. 3355+00 AH.  
WESTBOUND LEAD STA. 101+45.84 BK.

STATION EQUATION  
KENNEDY EXPY. STA. 3355+00 AH.  
EASTBOUND LEAD STA. 99+05.30 BK.

KENNEDY EXPY. C. STA. 3356+34:

NOTE:  
SEE DISTRICT DETAIL "MULTI-LANE FREEWAY  
PAVEMENT MARKING DETAILS" FOR RAISED  
REFLECTIVE PAVEMENT MARKERS AND OTHER  
PAVEMENT MARKINGS.

END RESURFACING  
4.5' BUTT JOINT

REVISIONS	
NAME	DATE

ILLINOIS DEPARTMENT OF TRANSPORTATION  
F.A.I. ROUTE 90  
KENNEDY EXPRESSWAY  
PROPOSED PLANS & PAVEMENT MARKING PLANS  
STA. 3349+00 TO STA. 3375+00

SCALE: HORIZ. SCALE IN FEET  
DATE 9/10/86 DRAWN BY CAD0 CHECKED BY