


F.A.I. RTE.	SECTION	COUNTY	TOTAL SHEETS	SHEET NO.
90		COOK	81	32
STA. 3450+00		TO STA. 3480+00		
FED. ROAD DIST. NO.		ILLINOIS FED. AID PROJECT		
		• (1012, 1214, 1415, & 1517) RS-3		

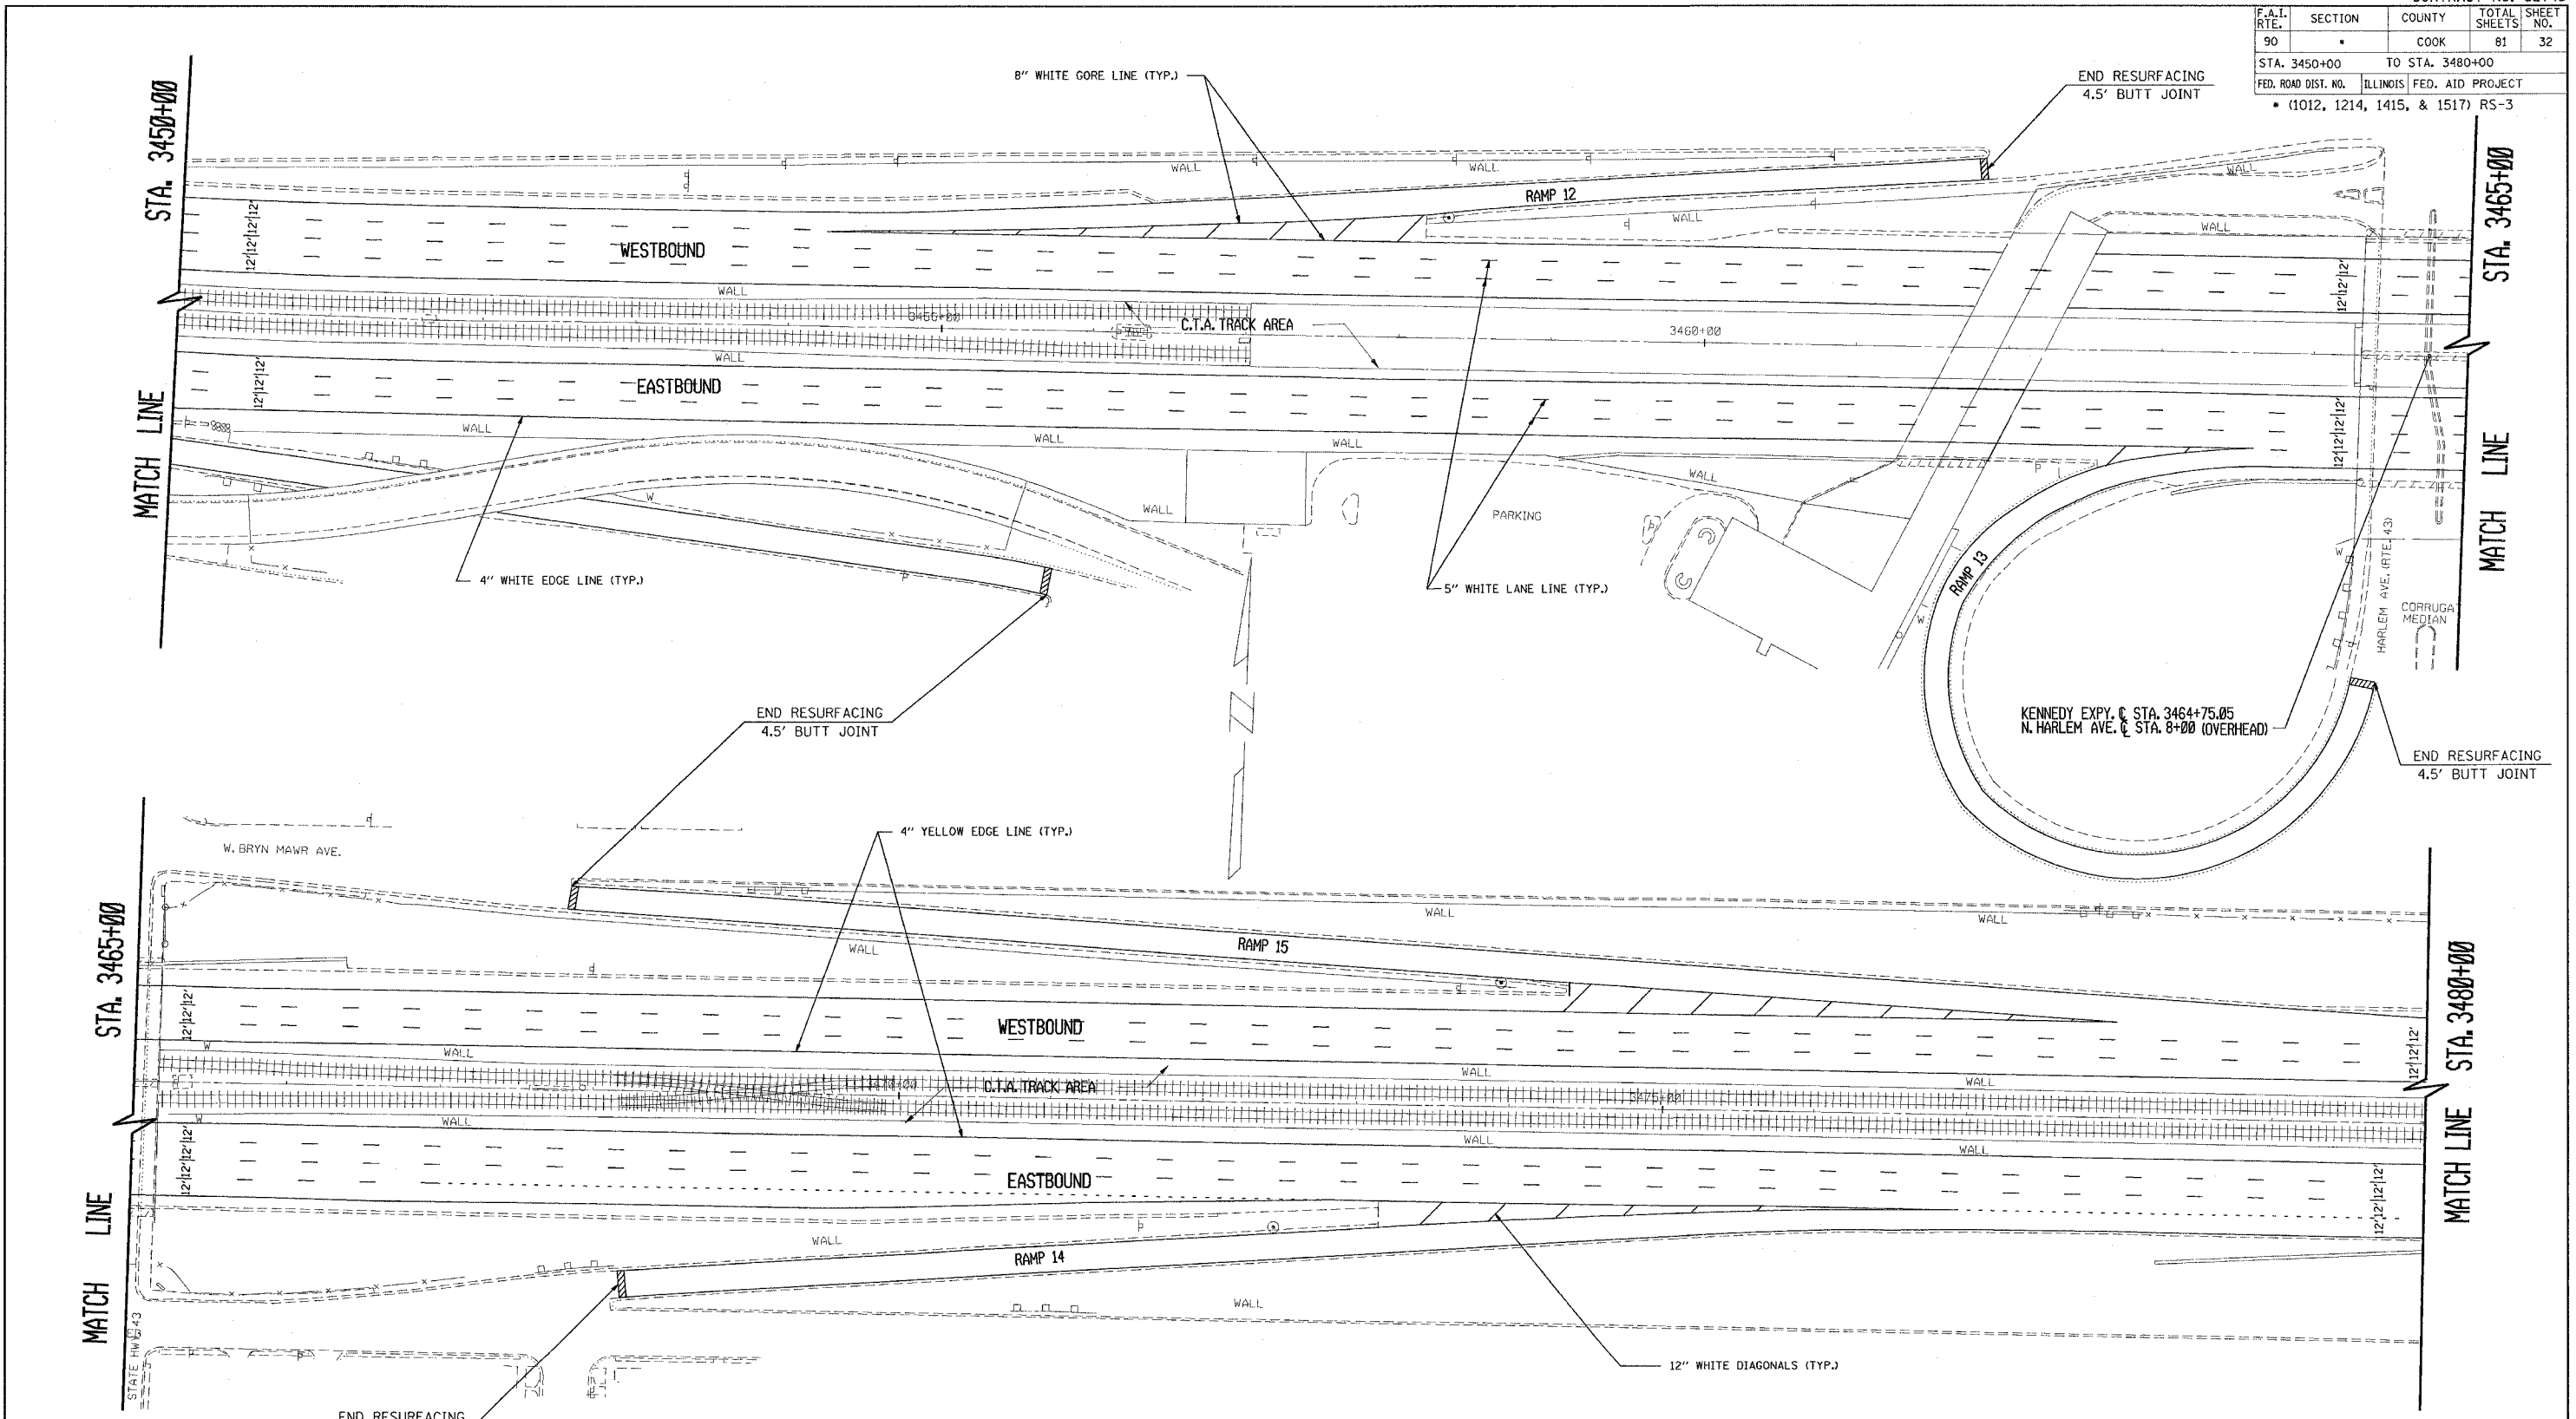

NOTE:
SEE DISTRICT DETAIL "MULTI-LANE FREEWAY PAVEMENT MARKING DETAILS" FOR RAISED REFLECTIVE PAVEMENT MARKERS AND OTHER PAVEMENT MARKINGS.

REVISIONS	
NAME	DATE

ILLINOIS DEPARTMENT OF TRANSPORTATION
F.A.I. ROUTE 90
KENNEDY EXPRESSWAY
PROPOSED PLANS & PAVEMENT MARKING PLANS
STA. 3450+00 TO STA. 3480+00

SCALE: HORIZ. SCALE IN FEET
 DATE 2/3/2006 DRAWN BY CAD0 CHECKED BY