


F.A.I. RTE.	SECTION	COUNTY	TOTAL SHEETS	SHEET NO.
90		COOK	81	44
STA.		TO STA.		
FED. ROAD DIST. NO. 1		ILLINOIS	FED. AID PROJECT	
• (1012, 1214, 1415, & 1517) RS-3				

62746

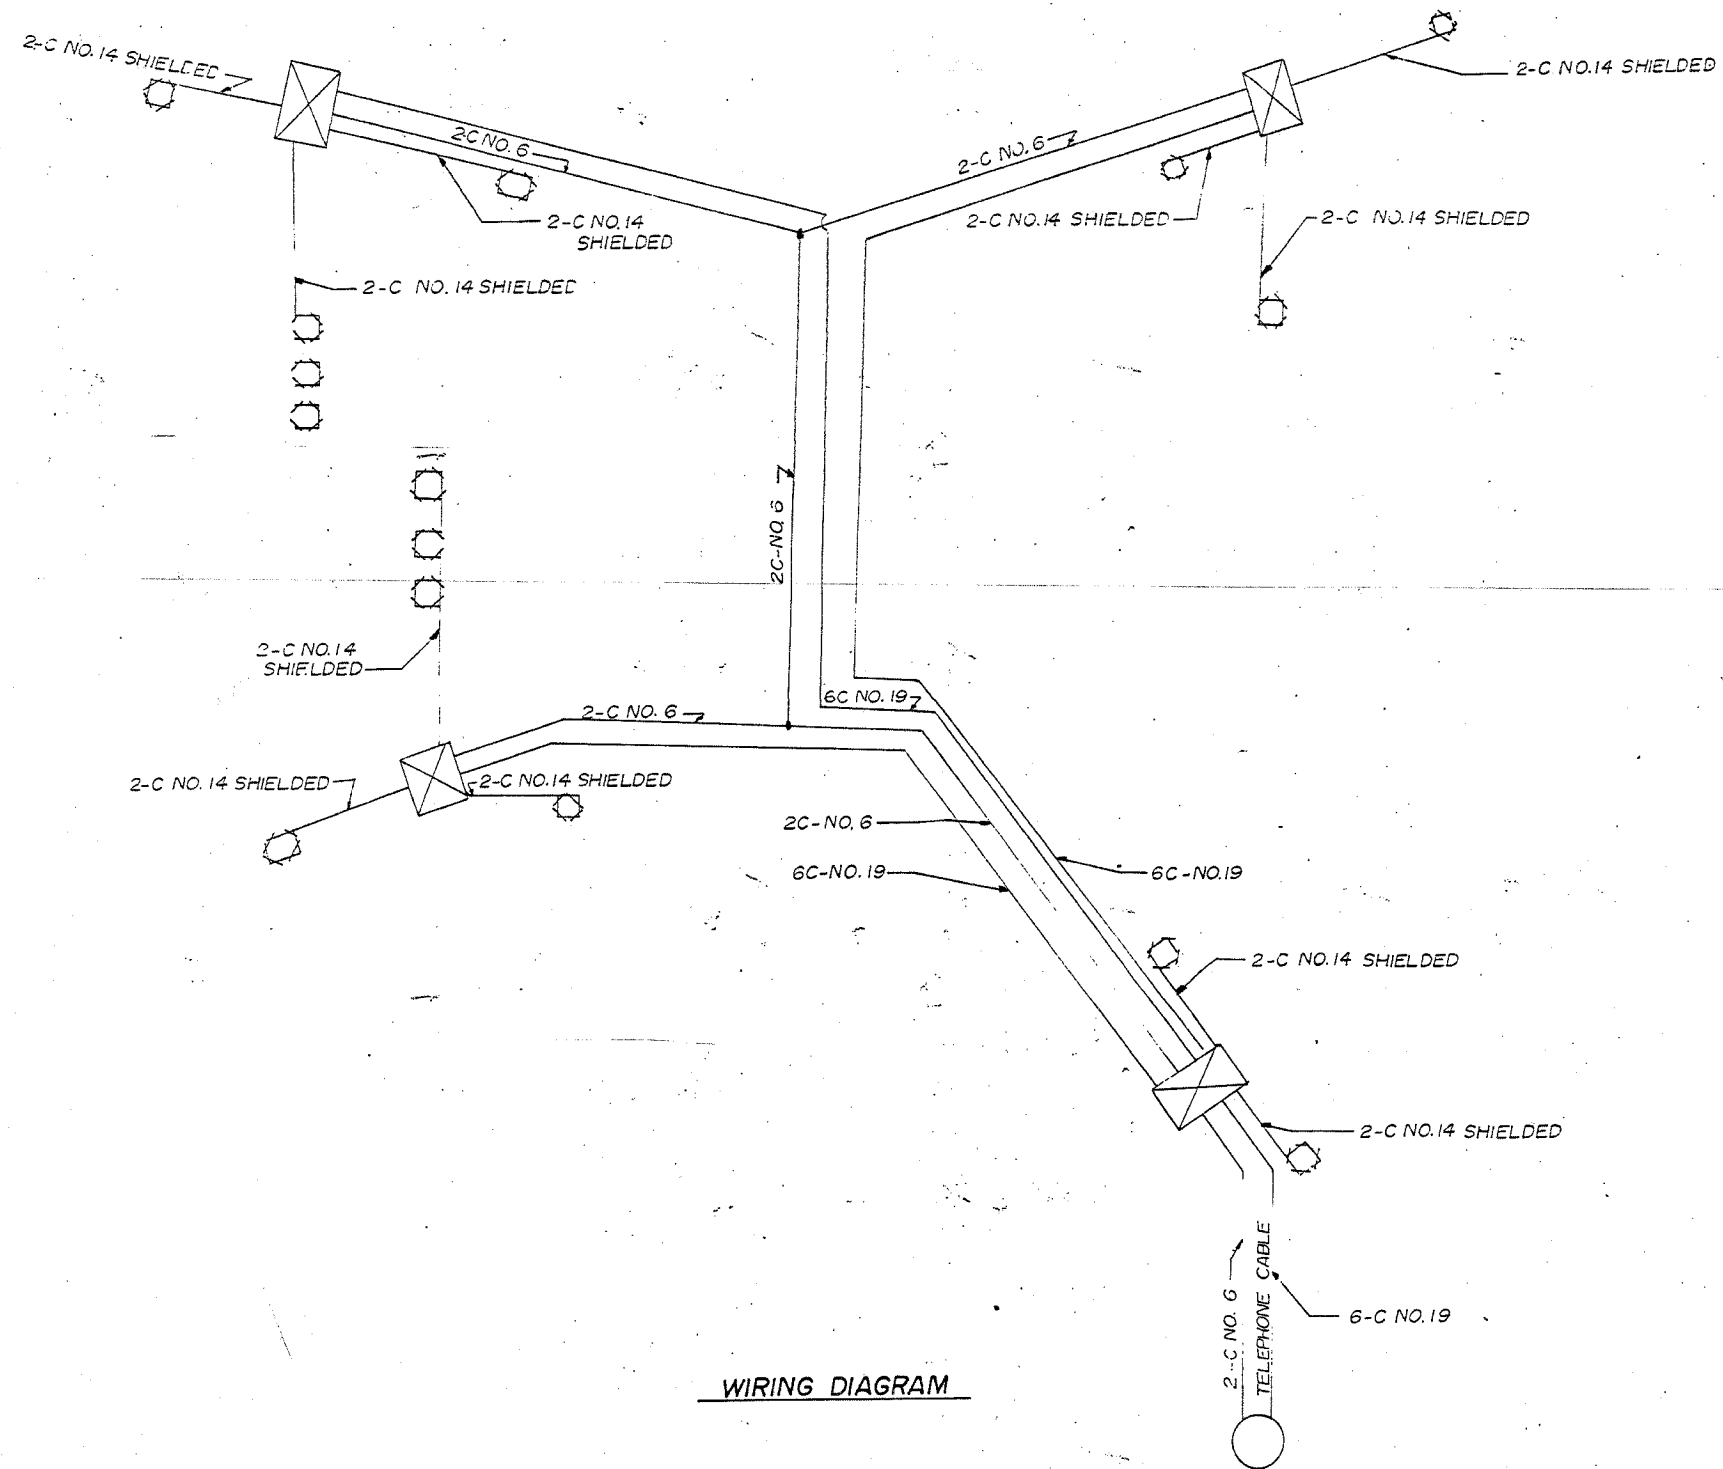

WIRING DIAGRAM

FOR INFORMATION ONLY

REVISIONS	
NAME	DATE

ILLINOIS DEPARTMENT OF TRANSPORTATION  
**F.A.I. ROUTE 90**  
**KENNEDY EXPRESSWAY**  
**INDUCTION LOOP PLANS**  
**CUMBERLAND AVENUE**

VERT. NONE  
SCALE: HORIZ.  
DATE 04/05/2004

DRAWN BY  
CHECKED BY

09:36:03 04/05/2004  
04/05/2004  
c:\p\project\12080\fig\12080-4cc.m32