
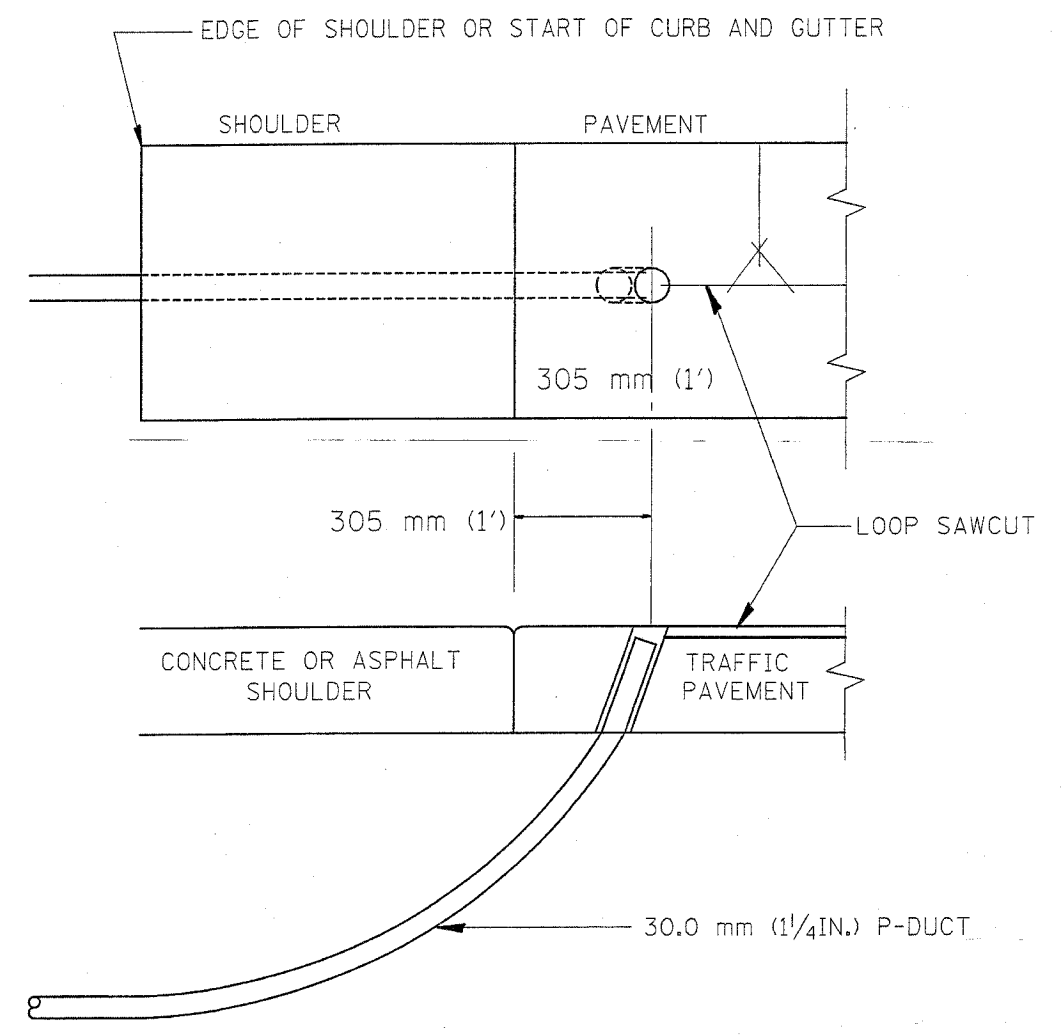


F.A.I. RTE.	SECTION	COUNTY	TOTAL SHEETS	SHEET NO.
90	*	COOK	81	60
STA.		TO STA.		
FED. ROAD DIST. NO.		ILLINOIS FED. AID PROJECT		
*(10, 12, 14, 15, & 1517) RS-3		62746		

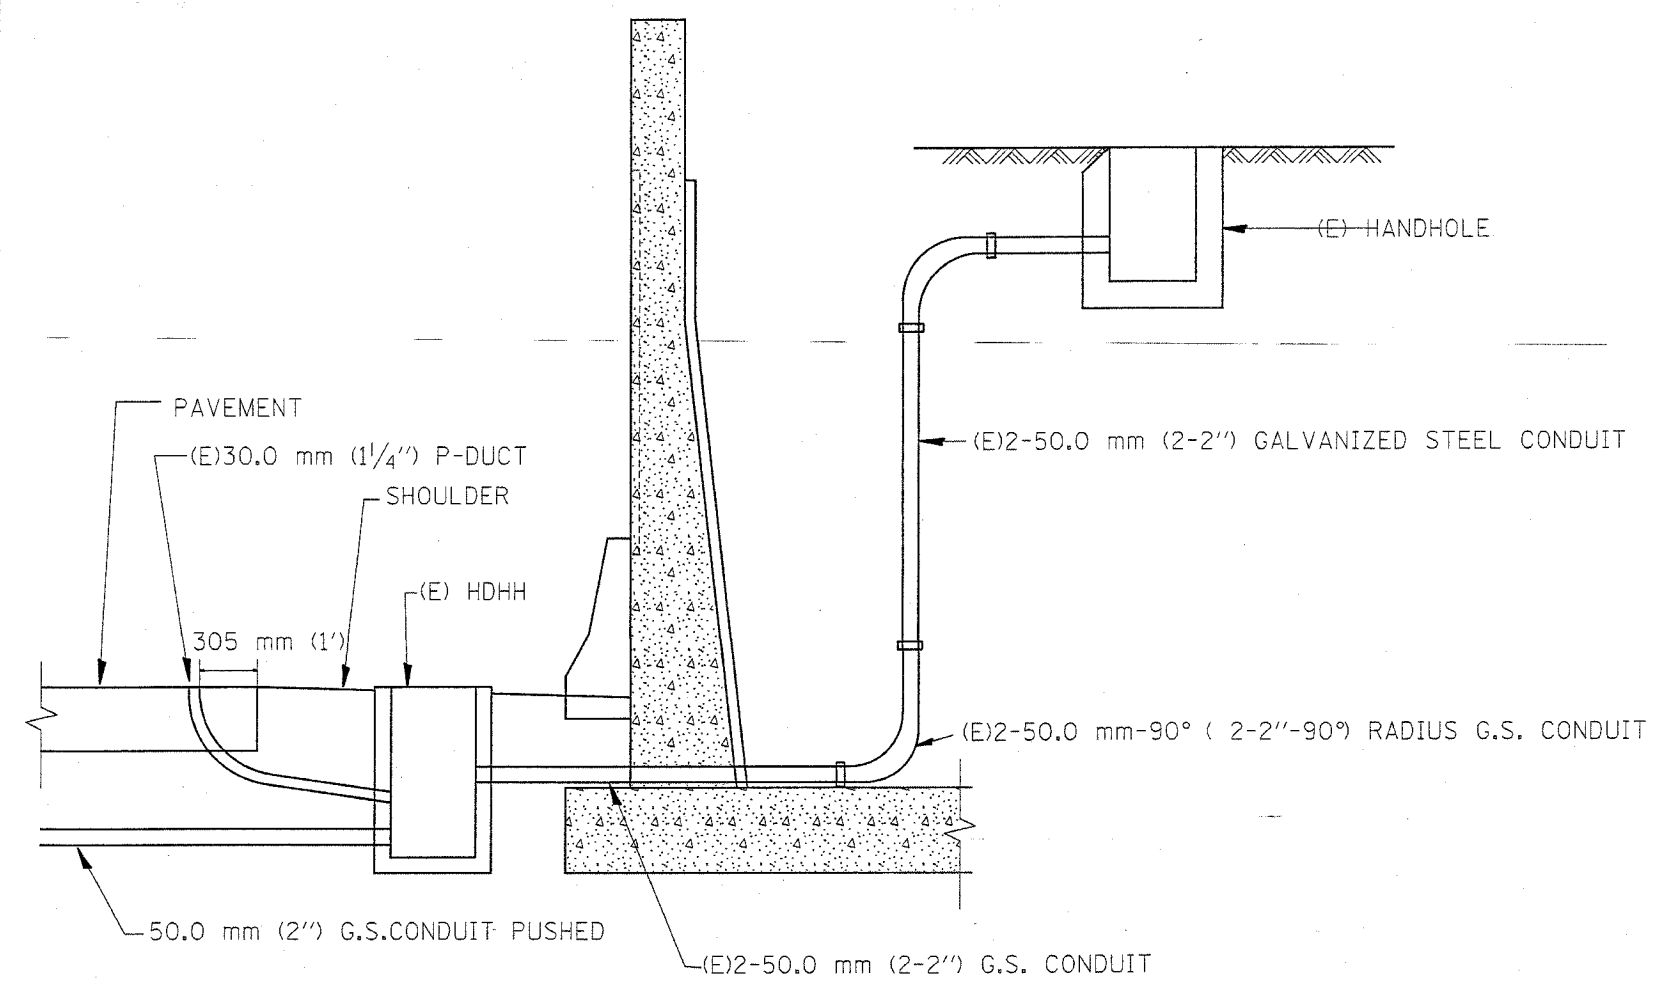

SHOULDER LOOP LEAD-IN  
TRANSITION DETAIL

RD-TYPMET.DGN  
RF=

REVISIONS		ILLINOIS DEPARTMENT OF TRANSPORTATION TRAFFIC SYSTEMS CENTER
NAME	DATE	
R.L.	6/94	TYPICAL INDUCTION LOOP LEAD-IN TRANSITION DIAGRAMS
T.C.	11/95	
R.L.	05/96	
T.C.	10/96	
		SCALE: VERT. NONE HORIZ. DATE 6-22-94
		DRAWN BY G.M. CHECKED BY R.L.

VI-4185