


CONTRACT 62593

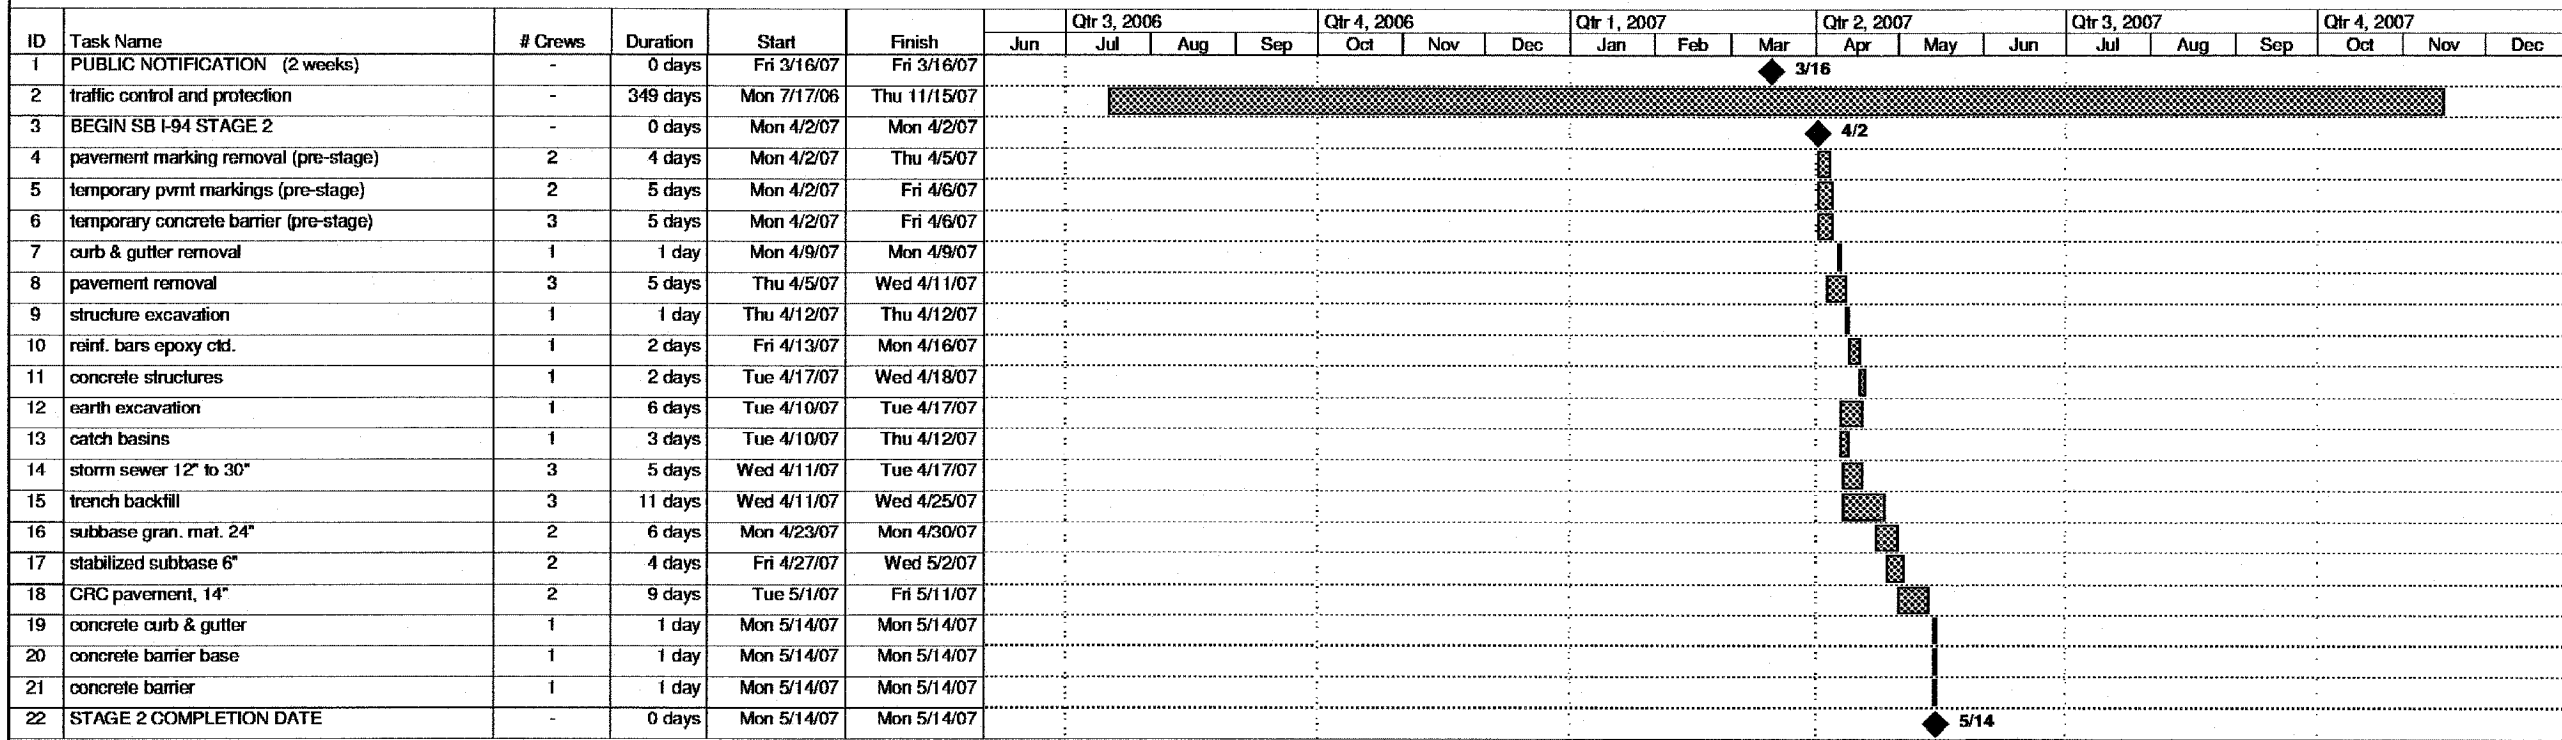

Project: 23 Construction Schedule
Date: Mon 10/24/05

Task: [Pattern] Milestone: [Diamond]

Progress: [Solid] Summary: [Arrow]

Rolled Up Task: [Pattern] Rolled Up Milestone: [Diamond]

Rolled Up Progress: [Solid] Split: [Dotted]

External Tasks: [Pattern] Project Summary: [Pattern]

Group By Summary: [Arrow]

FOR INFORMATION ONLY

TYLIN INTERNATIONAL

NOTES:
1. COORDINATION OF CONSTRUCTION WITH CONTRACT 62304 WILL BE REQUIRED AND SHALL BE CONSIDERED A HIGH PRIORITY.

REVISIONS	
NAME	DATE

ILLINOIS DEPARTMENT OF TRANSPORTATION
F.A.I. 94 (DAN RYAN EXPRESSWAY)

CONTRACT 23
SUGGESTED CONSTRUCTION SEQUENCE
STAGE 2

SCALE: NONE
DATE: JANUARY 13, 2006

DRAWN BY: JJS
CHECKED BY: TGB