



F.A.P. RTE.	SECTION	COUNTY	TOTAL SHEETS	SHEET NO.
338	E-1-14-1-2	DUPAGE	12	7
FED. AID DIST. NO. ILLINOIS FED. AID PROJECT				

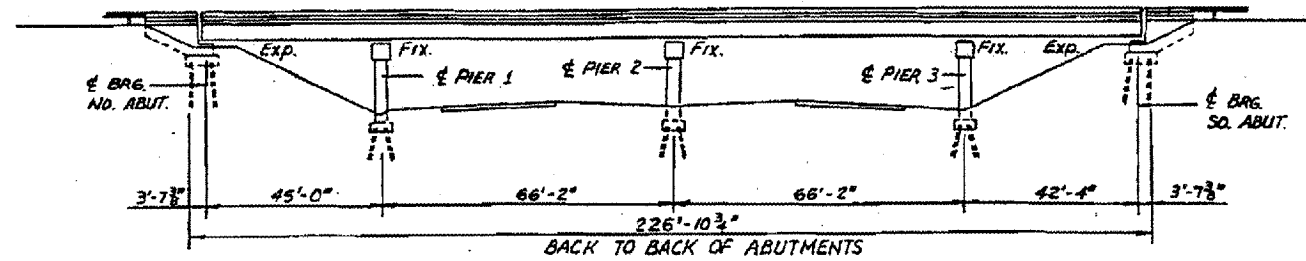

ELEVATION

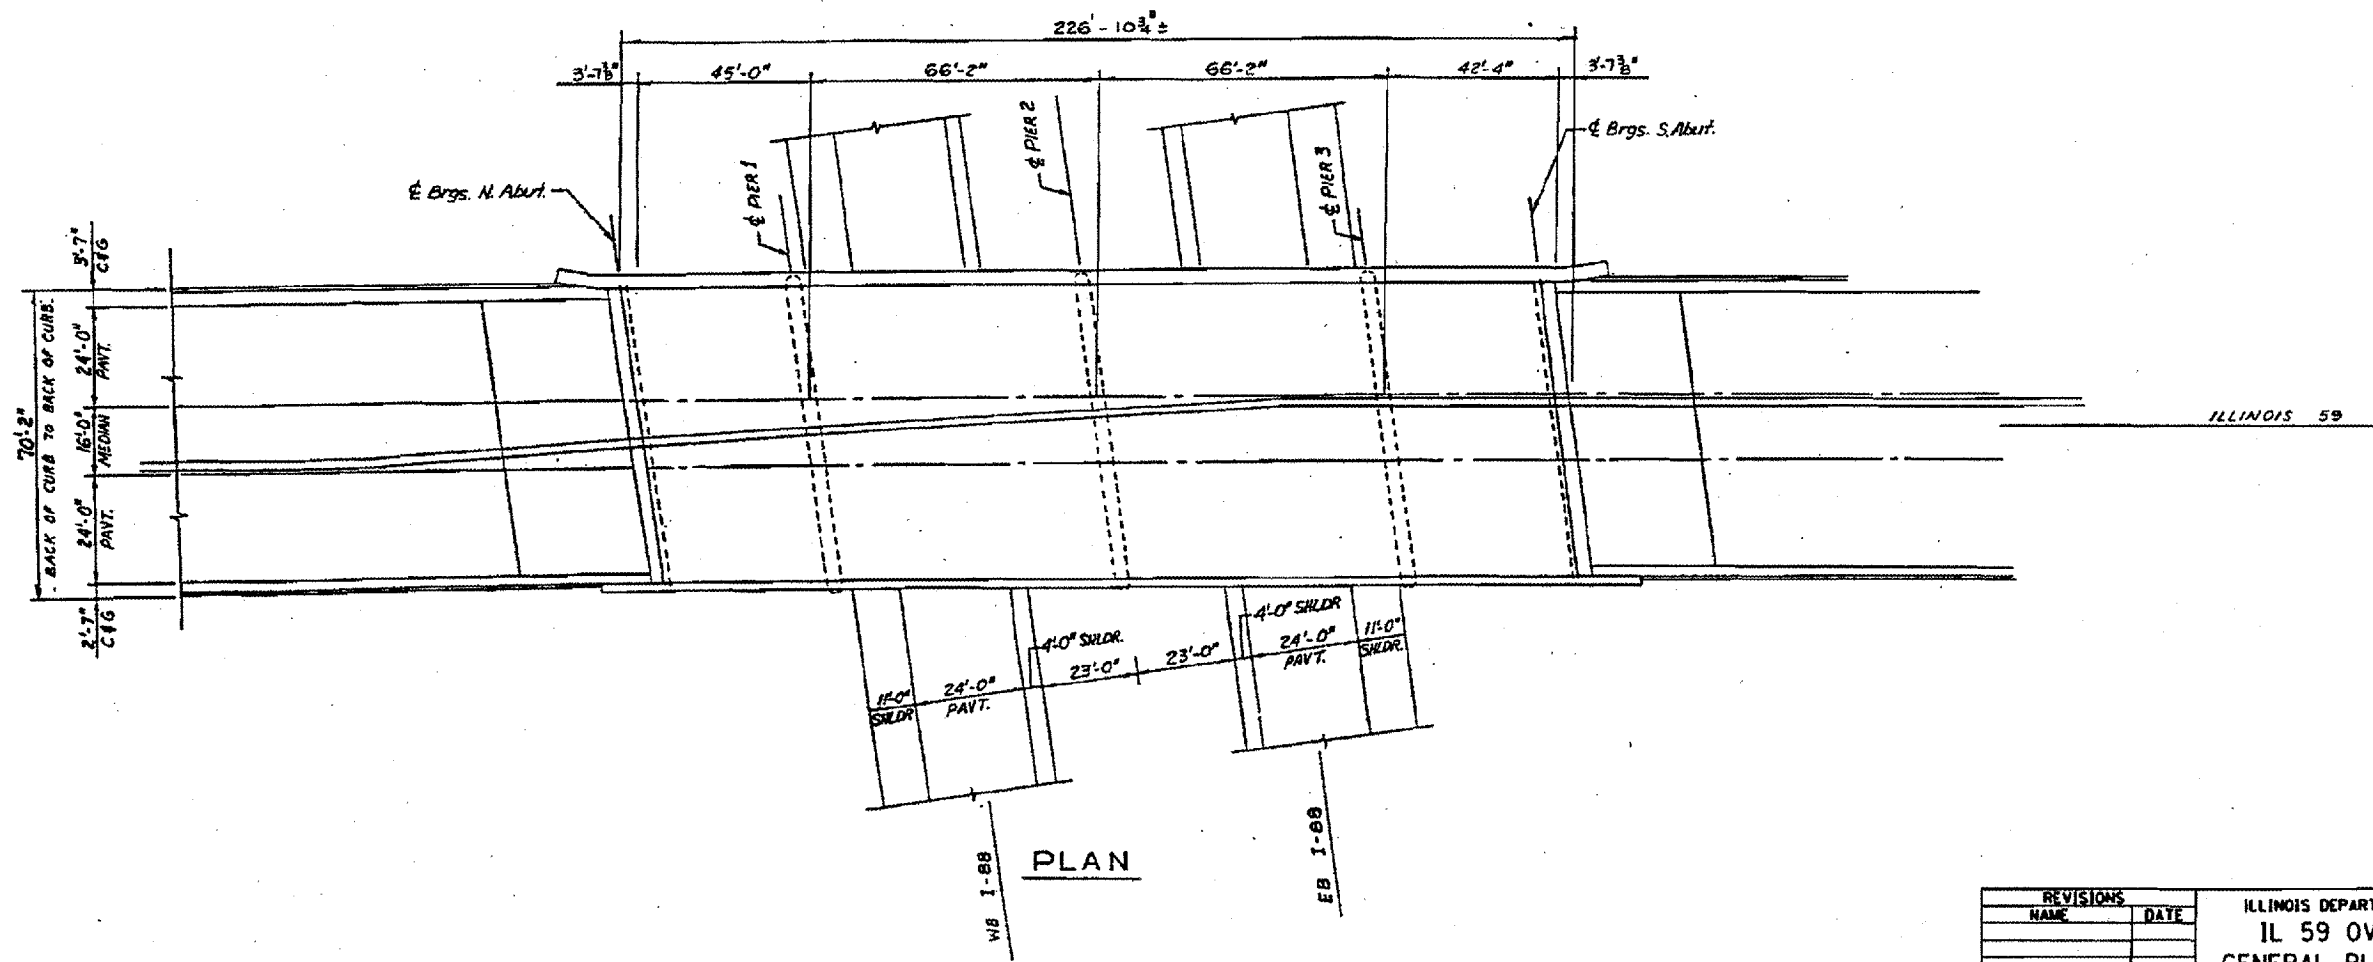

PLAN

REVISIONS	
NAME	DATE

ILLINOIS DEPARTMENT OF TRANSPORTATION
 IL 59 OVER I-88 BRIDGE
 GENERAL PLAN AND ELEVATION
 INFORMATION ONLY
 (SN 022-9900)

SCALE: NONE
 DATE: 2/10/06
 DRAWN BY:
 CHECKED BY:

3/1/2006 c:\projects\8101105\8101105.dwg