
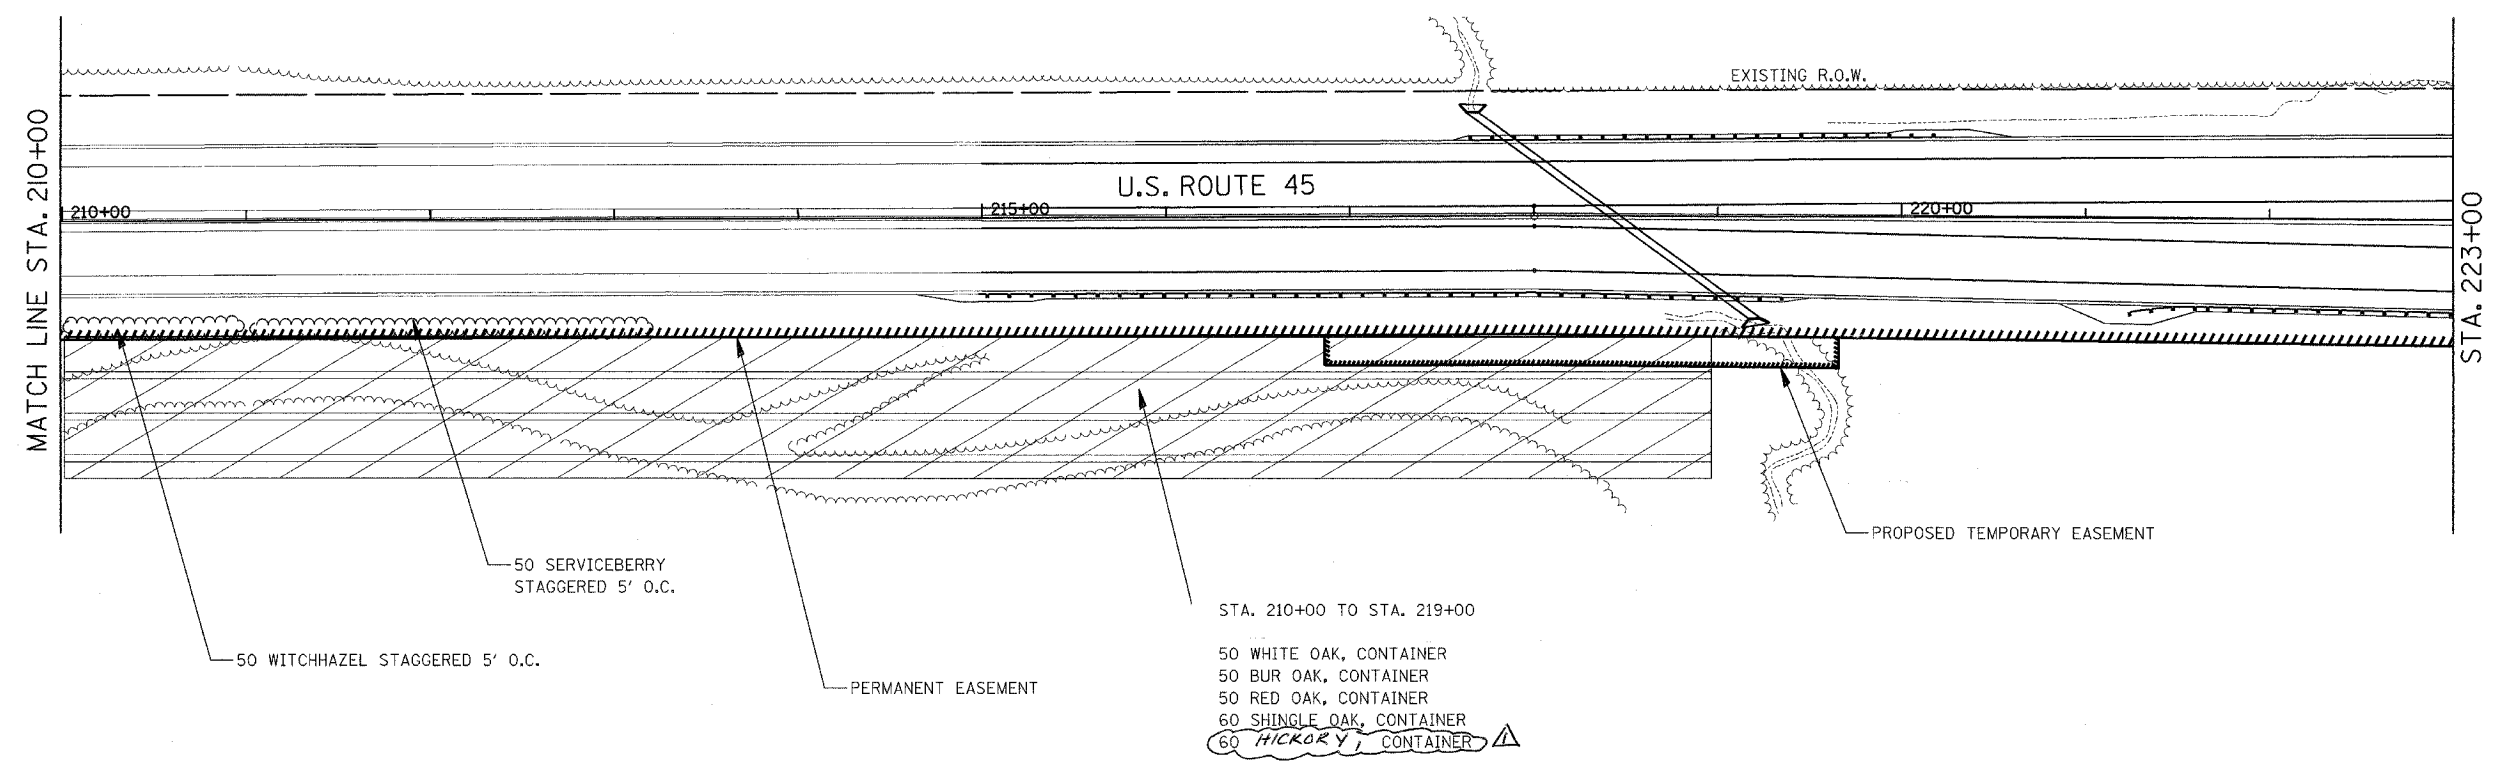


FED. AID DIST. NO.	SECTION	COUNTY	TOTAL SHEETS	SHEET NO.
330	(102 & 102X) LS	COOK	14	9
STA. 210+00		TO STA. 223+00		
FED. ROAD DIST. NO. 1	ILLINOIS	FED. AID PROJECT		

D-91-227-05

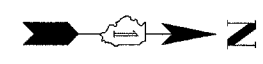

MATCH LINE STA. 210+00

STA. 223+00

U.S. ROUTE 45

EXISTING R.O.W.

PROPOSED TEMPORARY EASEMENT

50 SERVICEBERRY
STAGGERED 5' O.C.

50 WITCHHAZEL STAGGERED 5' O.C.

PERMANENT EASEMENT

STA. 210+00 TO STA. 219+00

50 WHITE OAK, CONTAINER
50 BUR OAK, CONTAINER
50 RED OAK, CONTAINER
60 SHINGLE OAK, CONTAINER
60 HICKORY, CONTAINER

ILLINOIS DEPARTMENT OF TRANSPORTATION
DISTRICT NO. 1 SCHAUMBURG

LANDSCAPING PLAN
U.S. ROUTE 45



SCALE AS SHOWN
DATE OCT 25, 2005

DRAWN BY BSB
CHECKED BY CES

Rev. 2-24-06