



CONTRACT NO. 64858				
F.A.P. RTE.	SECTION	COUNTY	TOTAL SHEETS	SHEET NO.
553	125VBR-1	DEKALB	55	12
STA. 36+91.07		TO STA. 40+00.00		
FED. ROAD DIST. NO. - ILLINOIS FED. AID PROJECT				

PLAN	DATE
BY	
REVIEWED	
DATE	
NOTED	
DATE	
BY	
DATE	
BY	
DATE	

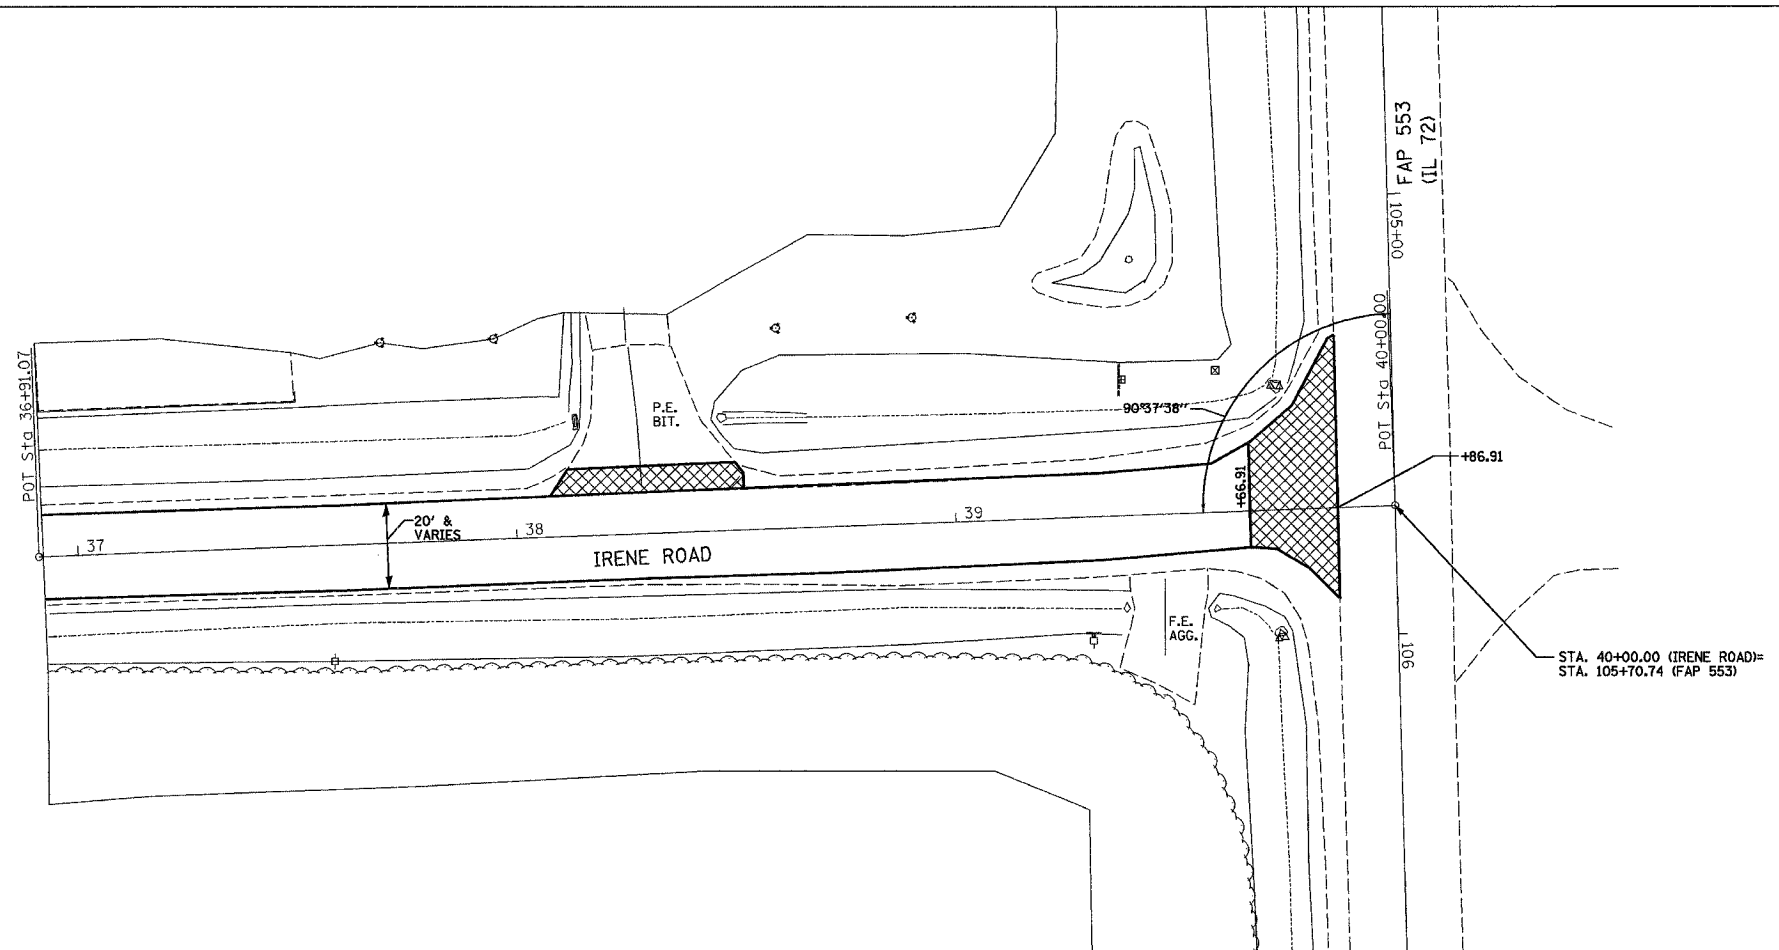

PROFILE	DATE
BY	
REVIEWED	
DATE	
NOTED	
DATE	
BY	
DATE	

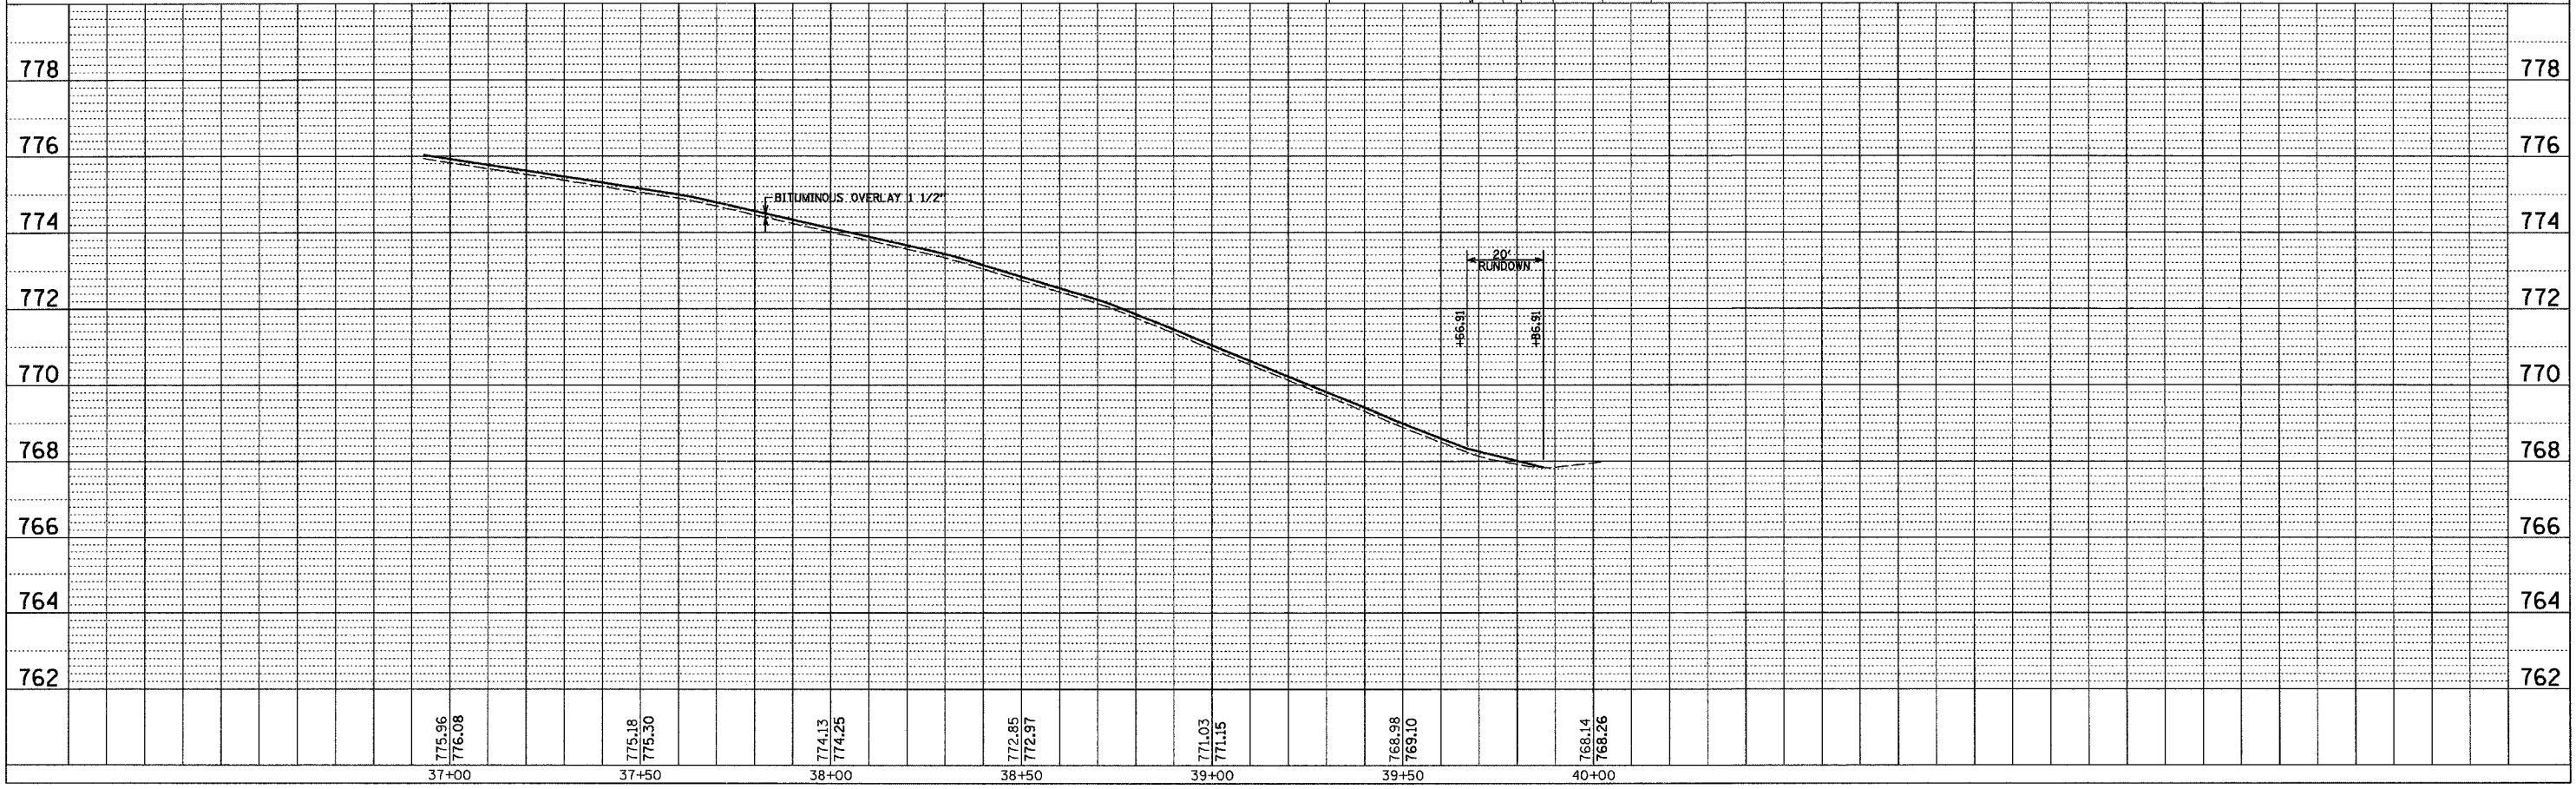

PLOT DATE = 12/20/85
 FILE NAME = PPI.DET
 PLOT SCALE = 1" = 20'
 USER NAME = CHANS