


STATE OF ILLINOIS
DEPARTMENT OF TRANSPORTATION

ROUTE NO.	SECTION	COUNTY	STA.	SHEET	SHEET NO. 4 20 SHEETS
FAP 553	125 VBR-1	DEKALB	55	19	
FED. ROAD DIST. NO. 7		ILLINOIS	FED. AID PROJECT-		


Contract #64858

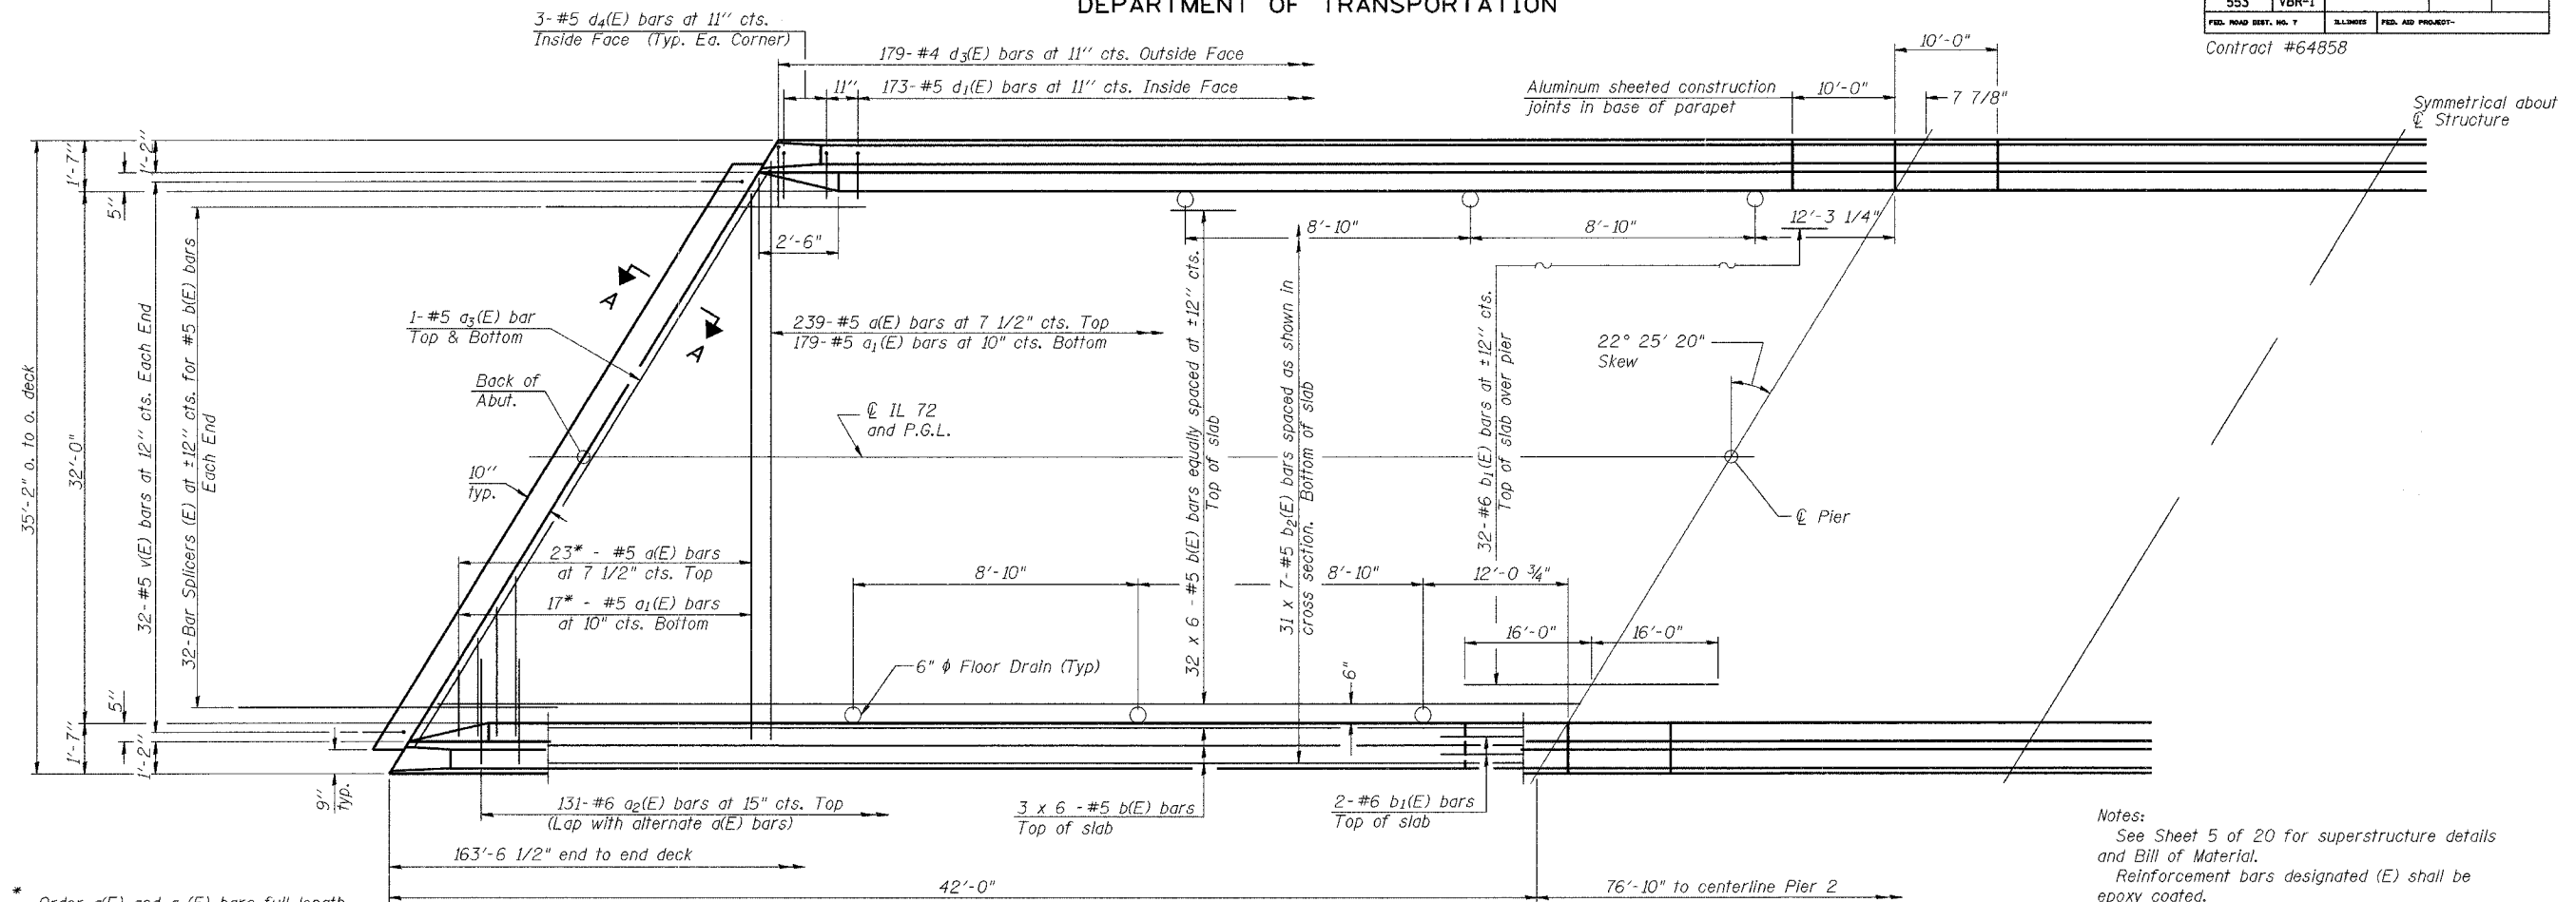

HALF PLAN

Notes:
See Sheet 5 of 20 for superstructure details and Bill of Material.
Reinforcement bars designated (E) shall be epoxy coated.
Bars indicated thus 20 x 3-#5 etc. indicates 20 lines of bars with 3 lengths per line.
See Sheet 5 of 20 for parapet reinforcement.

* Order a(E) and a₁(E) bars full length. Cut to fit skew and use remainder of bars in opposite end.

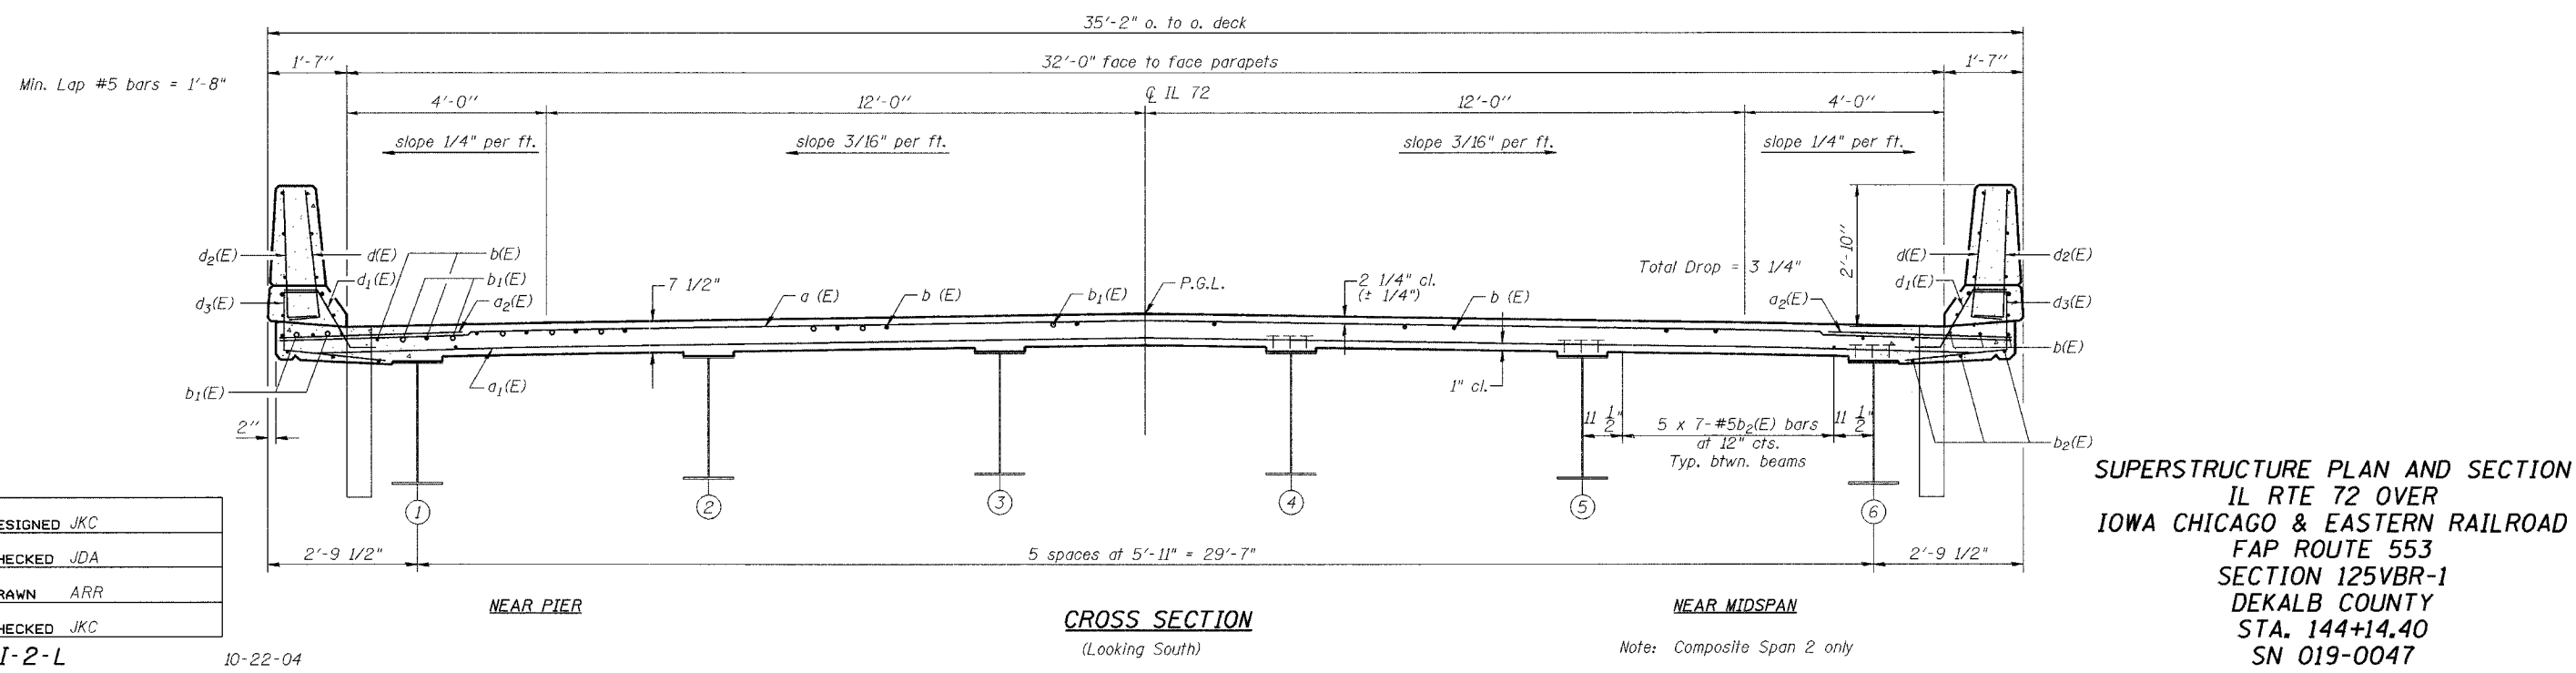

SUPERSTRUCTURE PLAN AND SECTION
IL RTE 72 OVER
IOWA CHICAGO & EASTERN RAILROAD
FAP ROUTE 553
SECTION 125VBR-1
DEKALB COUNTY
STA. 144+14.40
SN 019-0047

Note: Composite Span 2 only

DESIGNED	JKC
CHECKED	JDA
DRAWN	ARR
CHECKED	JKC

SI-2-L 10-22-04