


F.A.I. ROUTE NO.	SECTION	COUNTY	TOTAL SHEETS	SHEET NO.
I-80	106-4B-1D	BUREAU	32	6
ILLINOIS PROJECT				

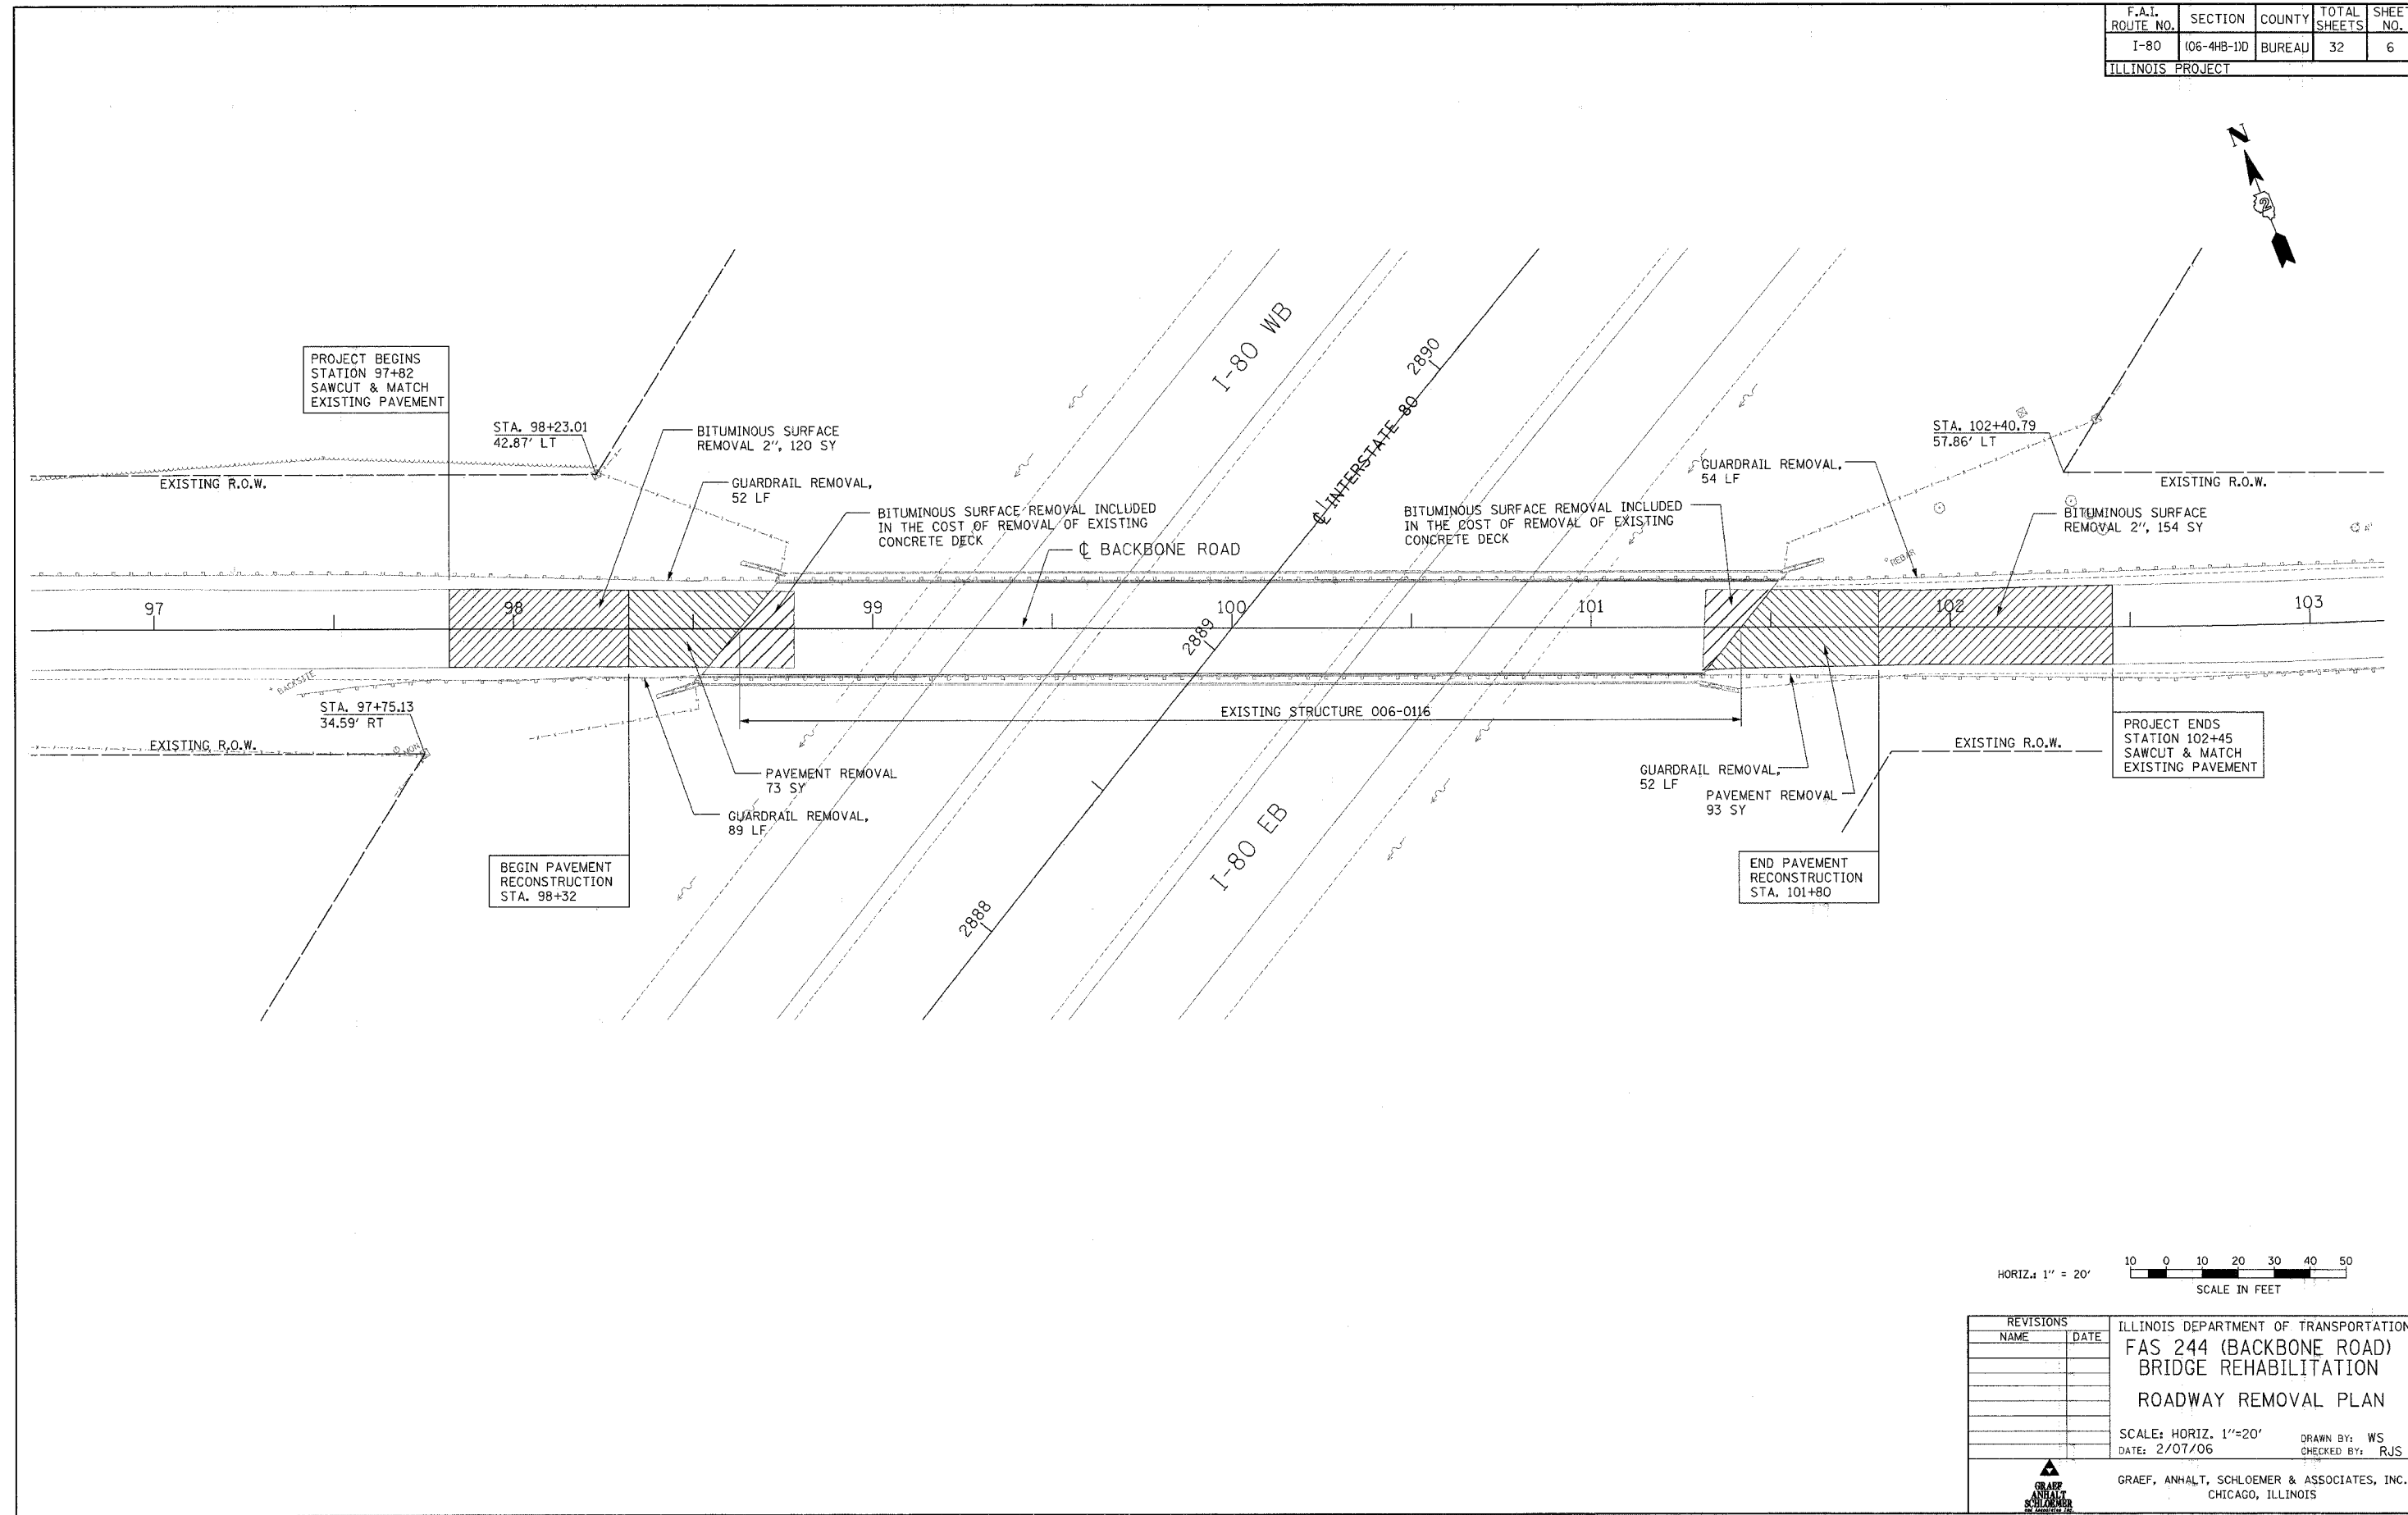

REVISIONS		ILLINOIS DEPARTMENT OF TRANSPORTATION FAS 244 (BACKBONE ROAD) BRIDGE REHABILITATION ROADWAY REMOVAL PLAN
NAME	DATE	

SCALE: HORIZ. 1"=20'
DATE: 2/07/06

DRAWN BY: WS
CHECKED BY: RJS

GRAEF, ANHALT, SCHLOEMER & ASSOCIATES, INC.
CHICAGO, ILLINOIS